


ACCOMMODATION SCHEDULE

Level	Type of Unit	Quantity	GIA m2
3rd floor	1 bed	1	50
	1 bed	1	54
	2 bed	1	77
	2 bed	1	78
			4 Units

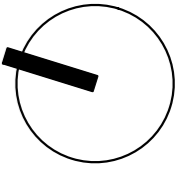


Shutter options for Units 14 & 15 bedrooms facing Library Parade



proposed third floor plan

Scale 1:100 @ A2

 

**Hanslink Ltd**

E-mail: c.franklin@hanslink.co.uk  
m.07908 941251

RevB Length of rear extension reduced  
RevA Units 14 & 15 amended to show bedrooms facing Library Parade

20/01/2023  
19/12/2022

project  
Library Parade, Crockhamwell Road  
Woodley RG5 3LX  
client  
Hanslink Ltd

drawing title  
Proposed Third Floor Plan  
drawing status  
PLANNING

scale  
1:100@A2  
date  
19.12.2022  
job no.  
H16  
drawing no.  
PL08

drawn by  
CbF  
checked by  
revision  
B

This page is intentionally left blank