



F	Windows revised. Piers removed. Roof	20/02/23
REV	revised	DATE

stl **SHAUN TANNER**
ARCHITECTURE & PLANNING

www.stlarchitecture.co.uk studio@stlarchitecture.co.uk 0118 989 0808

CLIENT Reddam House (Berkshire) Ltd
PROJECT New Sports Hall at Reddam House
 Bearwood Rd, Sindlesham, Wokingham RG41 5BG
DRAWING First Floor Plan
STATUS Planning
SCALE 1 : 100 **DRAWN** RC **CHECKED** NO 3807/202 **REV** F
DATE Aug 2021

--- Removed walls and elements

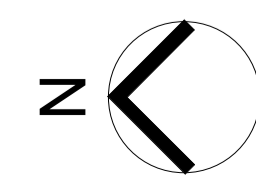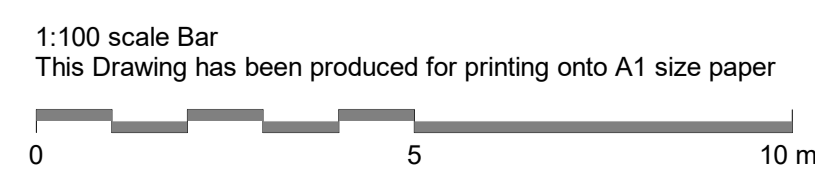

THIS DRAWING MUST NOT BE SCALED UNLESS ISSUED FOR PLANNING PURPOSES. ALL DIMENSIONS ARE TO BE VERIFIED PRIOR TO SETTING-OUT, COMMENCING WORK, OR PRODUCTION OF FABRICATION DRAWINGS. REPORT ANY DISCREPANCIES TO THE SUPERVISING OFFICER IMMEDIATELY. ©

This page is intentionally left blank