
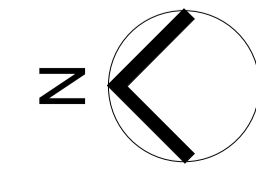


REV	COMMENTS	DATE
G	Brick pier reinstated	14/03/23

stl **SHAUN TANNER**
 ARCHITECTURE & PLANNING

www.stlarchitecture.co.uk studio@stlarchitecture.co.uk 0118 989 0808

CLIENT Reddam House (Berkshire) Ltd
PROJECT New Sports Hall at Reddam House
 Bearwood Rd, Sindlesham, Wokingham RG41 5BG
DRAWING Ground Floor Plan
STATUS Planning
SCALE 1 : 100 **DRAWN** RC **CHECKED** NO 3807/201 **REV** G
DATE Aug 2021

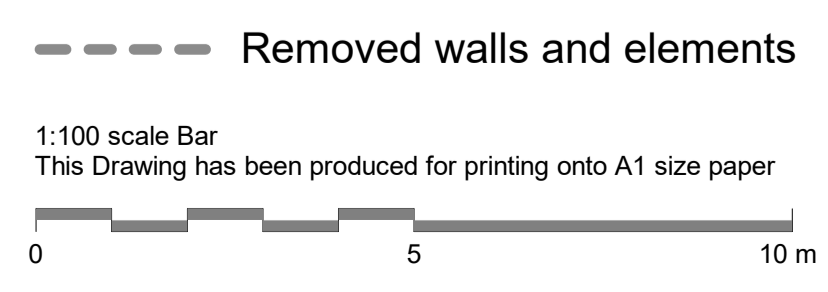

THIS DRAWING MUST NOT BE SCALED UNLESS ISSUED FOR PLANNING PURPOSES. ALL DIMENSIONS ARE TO BE VERIFIED PRIOR TO SETTING OUT, COMMENCING WORK, OR PRODUCTION OF FABRICATION DRAWINGS. REPORT ANY DISCREPANCIES TO THE SUPERVISING OFFICER IMMEDIATELY. ©

This page is intentionally left blank