



NORTH WEST ELEVATION

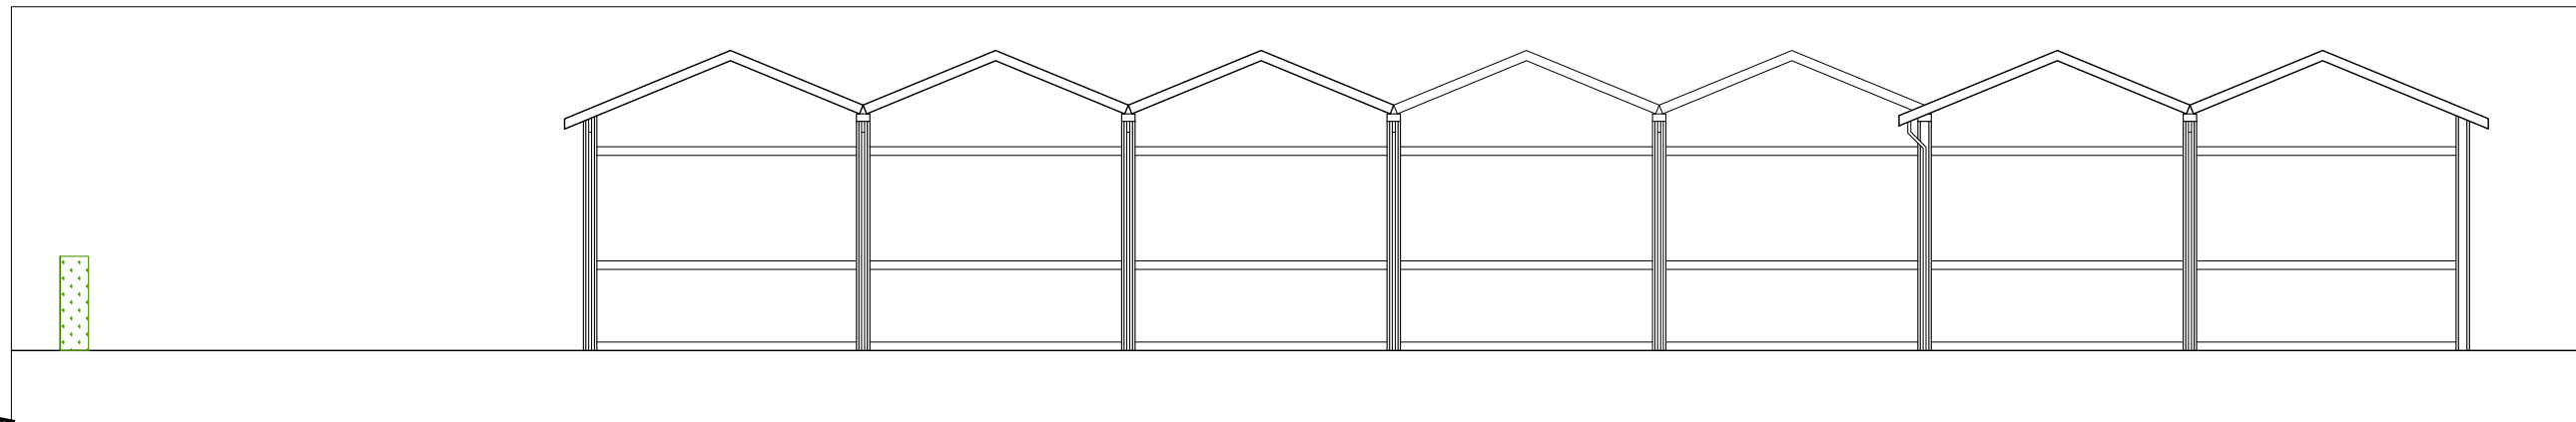

SOUTH EAST ELEVATION




SOUTH WEST ELEVATION

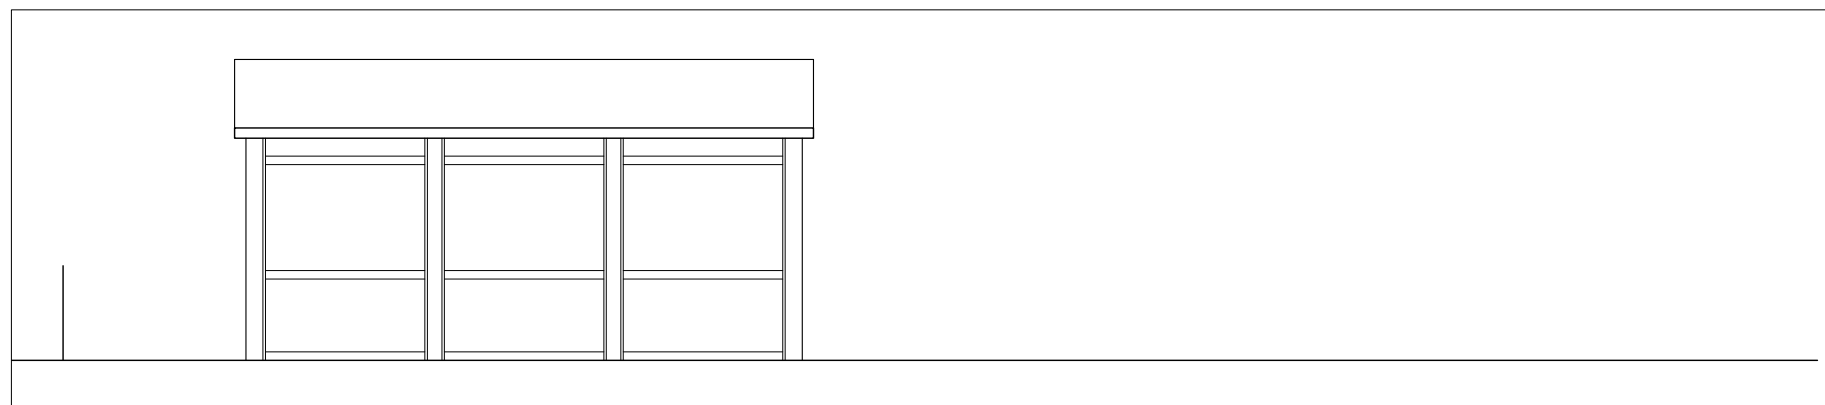

NORTH EAST ELEVATION

NOTES:

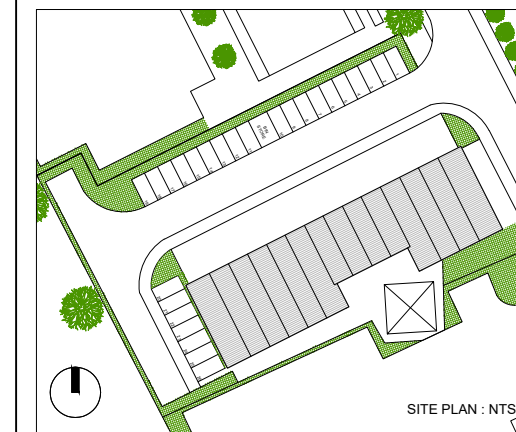

SITE PLAN : NTS

A	23.11.2022	Issued for planning - Dimensions corrected
/	12.08.2022	Issued for planning
REV	DATE	NOTES

CAD file location: 1686 -- Drawings -- Preliminary -- Site Elevations

DO NOT SCALE FROM THIS DRAWING IN EITHER PAPER OR DIGITAL FORM. © CSK ARCHITECTS LTD. THE COPYRIGHT IN ANY DRAWINGS AND OTHER MATERIAL PRODUCED BY CSK ARCHITECTS IS OWNED BY CSK ARCHITECTS AND NO LICENCE TO USE OUR COPYRIGHT MATERIAL IS GIVEN OR IMPLIED UNLESS PAYMENT OF OUR AGREED FEES HAS BEEN MADE IN FULL. USE OF OUR COPYRIGHT MATERIAL IS THEN PERMITTED ONLY IN RELATION TO THE PROJECT FOR WHICH WE HAVE BEEN PAID BY YOU. THIS DRAWING TO BE READ WITH ALL OTHER RELEVANT DRAWINGS AND SPECIFICATIONS ANY DISCREPANCIES TO BE BROUGHT TO THE ATTENTION OF THE ARCHITECT

PLANNING ISSUE		JUNE 2021	DRAWN BY	SM
The Lawrence Centre	Wokingham	RG41 2FE	1:200 @ A3	CHECKED BY
SITE ELEVATIONS			P-1686/02	
Existing			A	

This page is intentionally left blank