

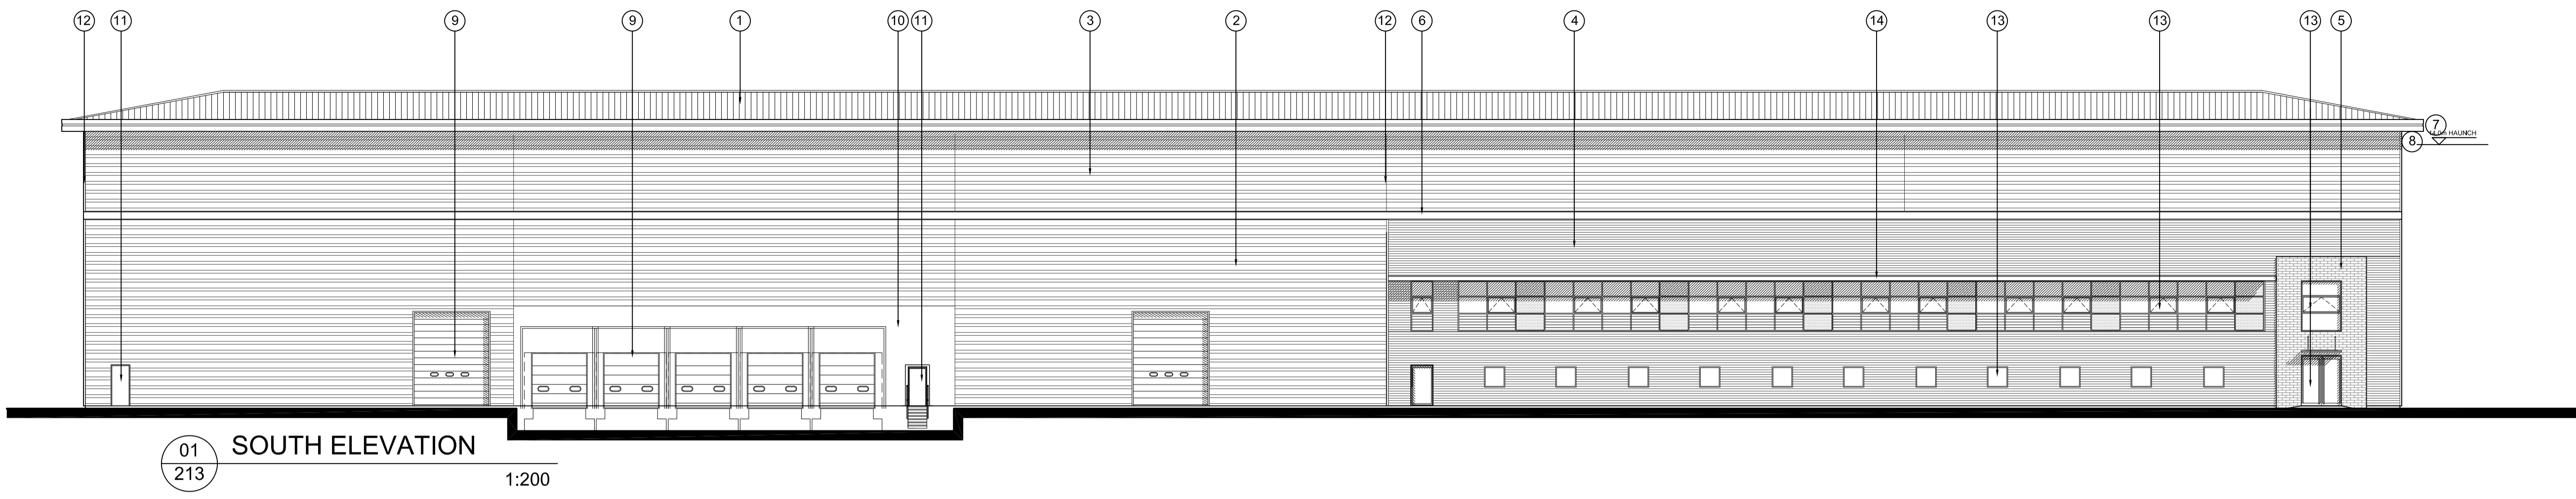



**NOTES:**  
 SUBJECT TO STATUTORY CONSENTS  
 BASED ON SURVEY BY GREENHATCH, REF: DRAWING NO. 29781, MARCH 2018  
 BASED ON OS MAP REPRODUCED BY PERMISSION OF CONTROLLER OF HM STATIONARY OFFICE (c) CROWN COPYRIGHT  
 COPYRIGHT RESERVED  
 DO NOT USE ELECTRONIC VERSIONS OF THIS DRAWING TO DETERMINE DIMENSIONS UNLESS SPECIFICALLY AUTHORISED BY MICHAEL SPARKS ASSOCIATES  
 IF USING AN ELECTRONIC VERSION OF THIS DRAWING FIGURED DIMENSIONS TAKE PRECEDENCE AND NOTIFY MICHAEL SPARKS ASSOCIATES OF ANY DISCREPANCIES

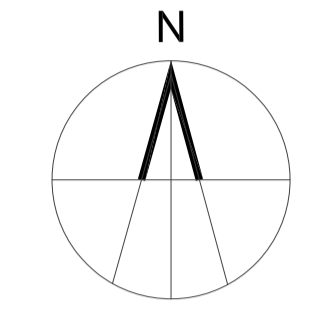


01 SOUTH ELEVATION  
 213 1:200

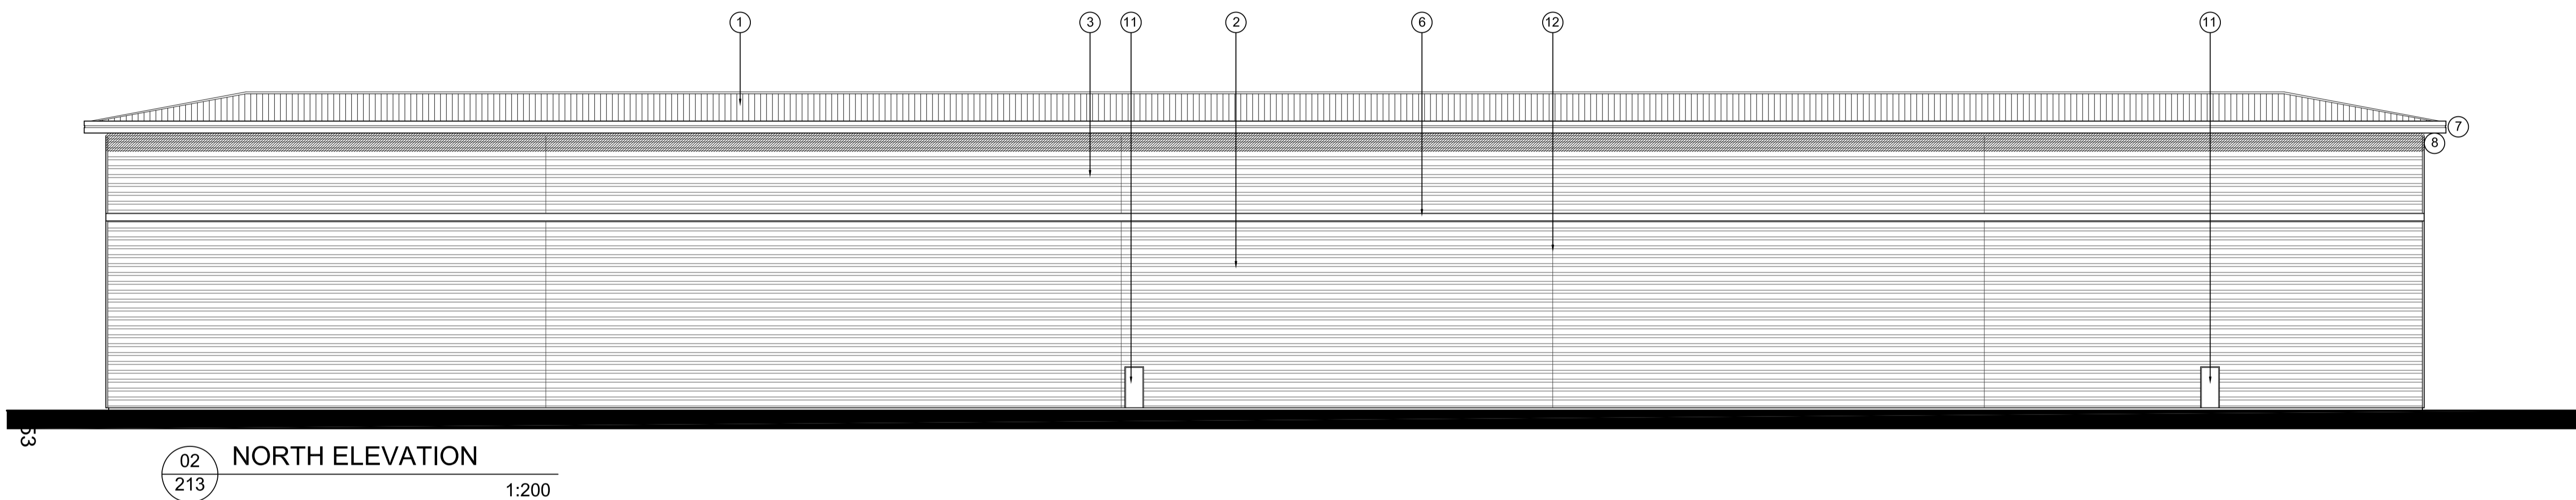

02 NORTH ELEVATION  
 213 1:200

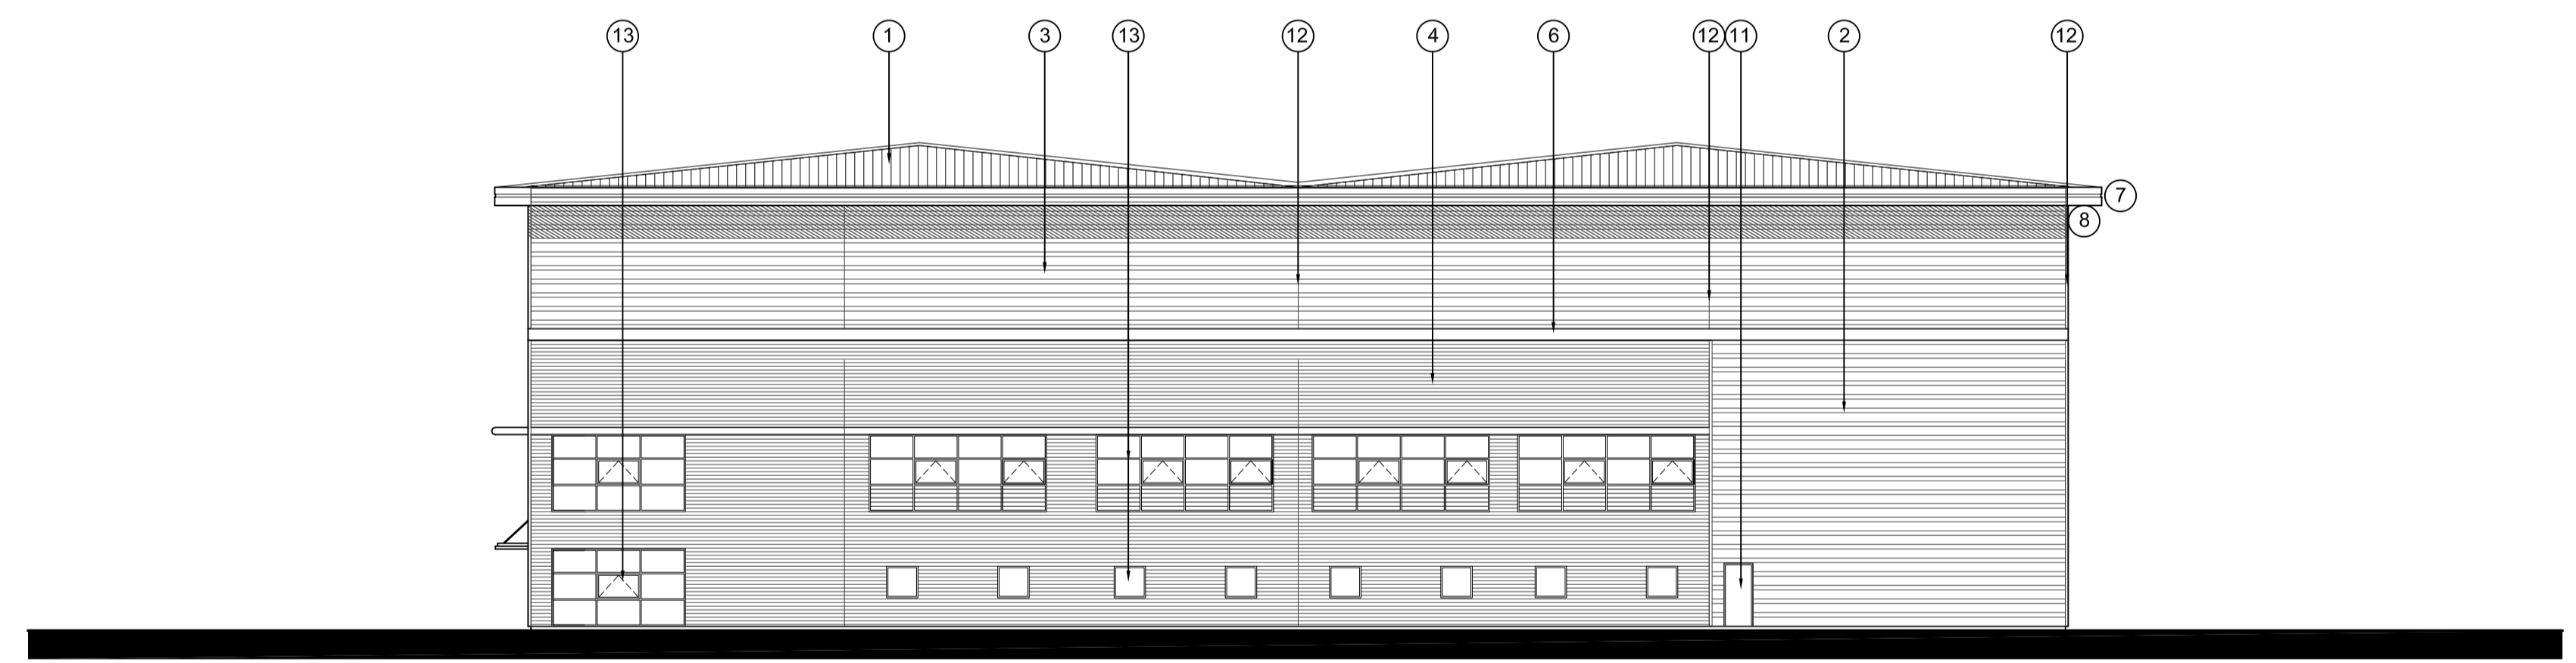


03 EAST ELEVATION  
 213 1:200

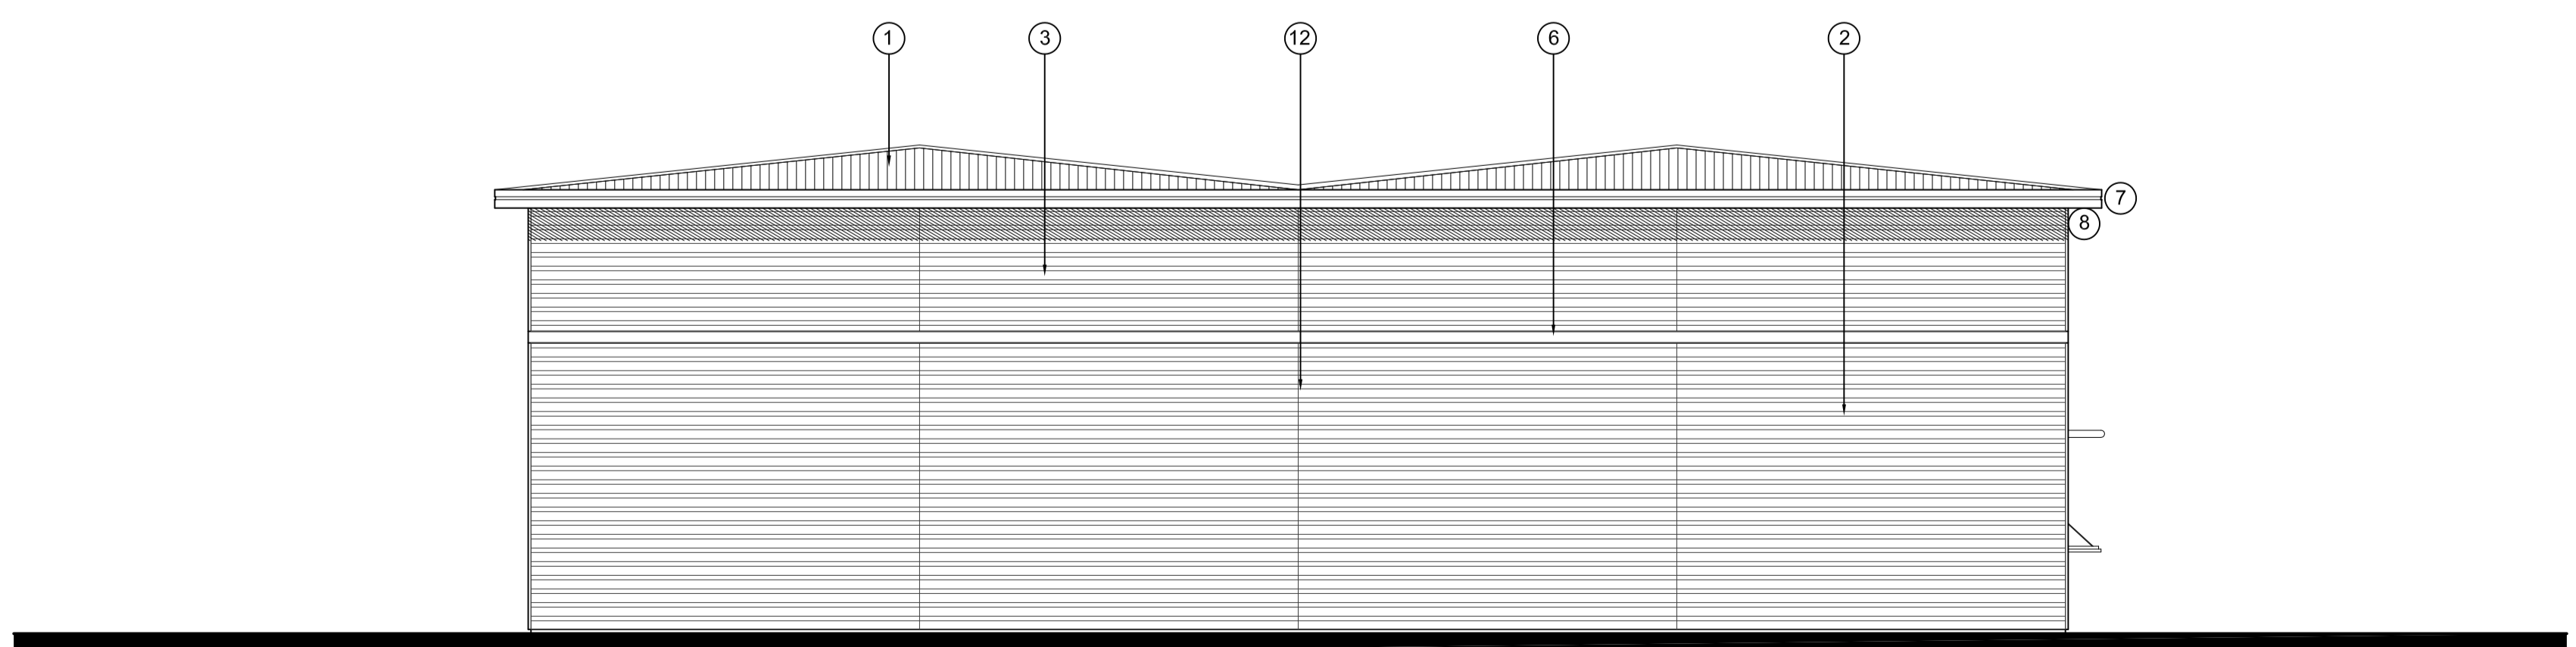


04 WEST ELEVATION  
 213 1:200

**SCHEDULE OF EXTERNAL FACING MATERIALS**

1	ROOF	FULLY INSULATED BUILT UP ROOF SYSTEM COLOUR: HPS 200 ALBATROSS LIGHT GREY
2	UNIT WALL CLADDING 1	FULLY INSULATED HALF ROUND CLADDING LAID HORIZONTALLY COLOURCOAT PRISMA SIRIUS (RAL 9006)
3	UNIT WALL CLADDING 2	FULLY INSULATED HALF ROUND CLADDING LAID HORIZONTALLY COLOURCOAT PRISMA ORION (RAL 9007)
4	OFFICE WALL CLADDING	FULLY INSULATED SINUSOIDAL CLADDING LAID HORIZONTALLY COLOURCOAT PRISMA ZEUS (DARK GREY METALLIC)
5	OFFICE ENTRANCE WALL	BRICK COLOUR: SMOOTH BUFF
6	FEATURE BAND	SECRET FIXED PROFILED BAND COLOURCOAT PRISMA COLOUR: ZEUS (DARK METALLIC GREY)
7	ROOF FASCIA	SECRET FIXED PROFILED FASCIA - HPS 200 ULTRA COLOUR: ORION (RAL 9007)
8	ROOF OVERHANG AND SOFFIT	FLAT METAL SECRET FIXED SOFFIT PRISMA ORION (RAL 9007)
9	LOADING / DOCK DOORS	TATA STEEL HPS200 FINISH - COLOUR: GREY ALUMINIUM (RAL 9007)
10	DOCK SURROUNDS	PROWALL INSULATED CONCRETE PANEL
11	PERSONNEL / FIRE EXIT DOORS	TATA STEEL HPS200 FINISH - COLOUR: SIRIUS (RAL 9006)
12	JOINTS & CORNER FLASHINGS	FIN DETAIL CORNER FLASHING, VERTICAL 'T' FLASHING, RECESSED TOPHAT COLOUR: SIRIUS (RAL 9006)
13	CURTAIN WALLING & ENTRANCE DOORS WINDOWS	CLEAR ANTI-SUN TOUCHED GLASS IN POLYESTER POWDER COATED ALUMINIUM CURTAIN WALLING SYSTEM WITH LOGO-LIKE PANELS & MANIFESTATION COLOUR: DARK GREY (RAL 7016)
14	BRISE SOLEIL	POWDER COATED ALUMINIUM HORIZONTAL AEROFOL FINS COLOUR: SILVER METALLIC (RAL 9006)

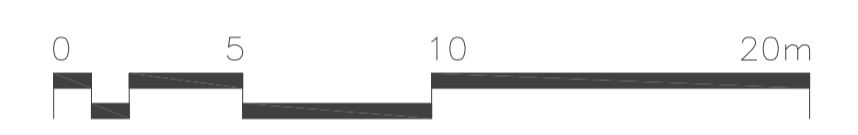

REV	DATE	NOTE	DRAW	CHK



**Standard Life Investments**

CHARTERED ARCHITECTS  
 11 PLATO PLACE  
 ST JEROMS ROAD  
 LONDON SW6 4TU  
 TELEPHONE 020 7736 6162  
 www.mso-architects.co.uk

---

TITLE  
**SUTTONS BUSINESS PARK, READING**

DRAWING  
**PLOT D ELEVATIONS**

CLIENT  
**STANDARD LIFE INVESTMENTS**

---

DATE	SCALE	DRAWN
APRIL 2018	1:200 @ A1	SD
	STATUS	CHECKED
	PLANNING	

---

DRAWING NUMBER  
**31819-PL-213**

This page is intentionally left blank