

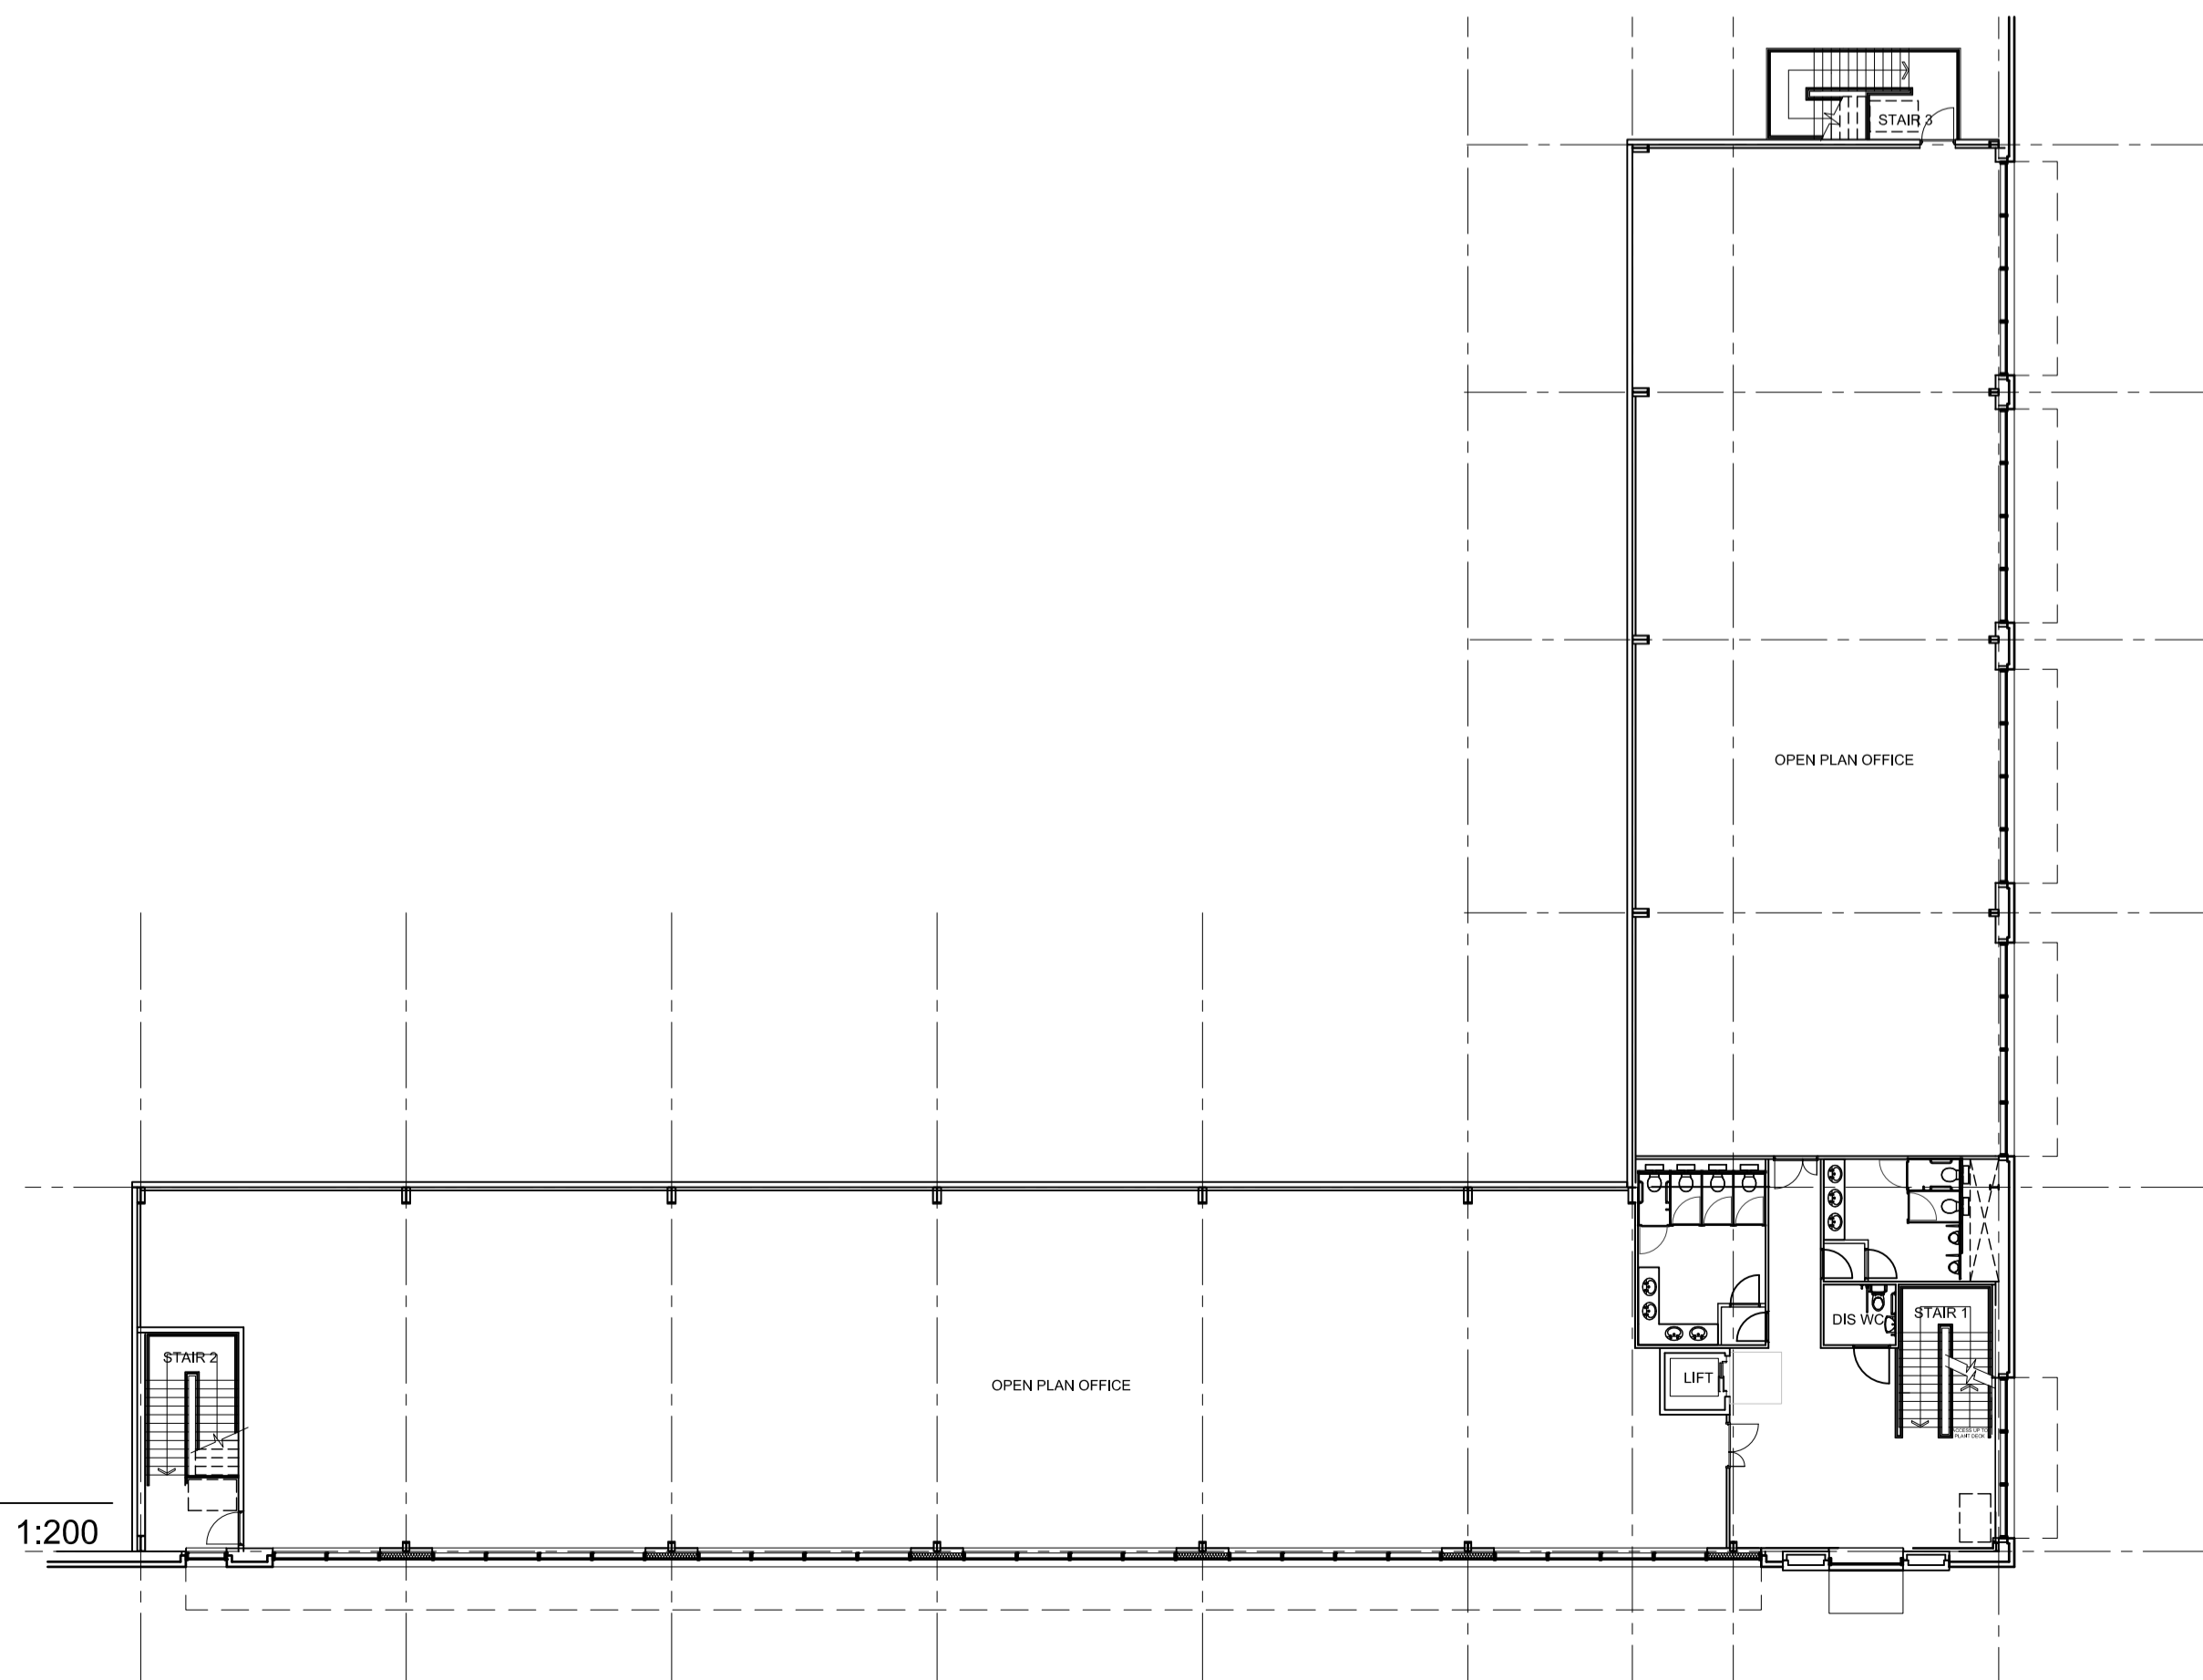


01 GROUND FLOOR PLAN  
1:200

 


02 FIRST FLOOR PLAN  
1:200

**NOTES:**  
 SUBJECT TO STATUTORY CONSENTS  
 BASED ON SURVEY BY GREENHATCH, REF: DRAWING NO. 29781, MARCH 2018  
 BASED ON OS MAP REPRODUCED BY PERMISSION OF CONTROLLER OF HM STATIONARY OFFICE (c) CROWN COPYRIGHT  
 COPYRIGHT RESERVED  
 DO NOT USE ELECTRONIC VERSIONS OF THIS DRAWING TO DETERMINE DIMENSIONS UNLESS SPECIFICALLY AUTHORISED BY MICHAEL SPARKS ASSOCIATES  
 IF USING AN ELECTRONIC VERSION OF THIS DRAWING FIGURED DIMENSIONS TAKE PRECEDENCE AND NOTIFY MICHAEL SPARKS ASSOCIATES OF ANY DISCREPANCIES

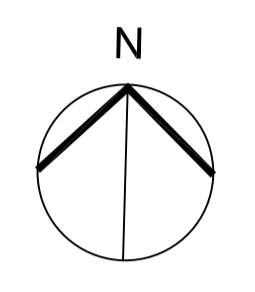

REV	DATE	NOTE	DRAW	CHK
-	-	-	-	-



**Standard Life Investments**

CHARTERED ARCHITECTS  
 11 PLATO PLACE  
 STATIONS ROAD  
 LONDON SW6 4TU  
 TELEPHONE 020 7736 6162  
 www.mso-architects.co.uk

TITLE  
**SUTTONS BUSINESS PARK, READING**

DRAWING  
**PLOT D FLOOR PLANS**

CLIENT  
**STANDARD LIFE INVESTMENTS**

DATE DECEMBER 2022	SCALE 1:200 @ A1	DRAWN SD
STATUS PLANNING		CHECKED

DRAWING NUMBER  
**31819-PL-212**

This page is intentionally left blank