

NOTES

All dimensions are in millimetres unless stated otherwise.

Drawings are not to be scaled for Construction purposes.

This drawing is to be read in conjunction with all other relevant drawings and specifications.

The copyright of this drawing is vested in Harris Irwin Associates Ltd. and must not be copied or reproduced without the written consent of a Director.

### Room Type Key

- Bedrooms
- Circulation
- Day Rooms
- En-Suites
- Sanitary
- Staff
- Storage



### Schedule of Accommodation

#### Ground Floor

Care Group 1  
 19 Bedrooms  
 Living - 50 m<sup>2</sup>  
 Dining - 58 m<sup>2</sup>  
 Total day space\* = 108 m<sup>2</sup>  
 (5.7 m<sup>2</sup> per resident)

\* Day space calculation based upon rooms listed only  
 \* Excludes communal spaces such as cafe, cinema and small seating areas  
 \* Bedrooms measured to 1.8m headroom usable (excludes hatched areas)

73

P3	26-09-22	Planning	SLW	BG
P2	30-08-22	Second Draft	SLW	BG
P1	22-07-22	First Draft	SLW	BG
Rev	Date	Description	Drawn By	Checked By

**HARRIS IRWIN**  
architects



Aske Stables, Aske, Richmond,  
 North Yorkshire. DL10 5HG  
 t: 01748 825675  
 e: enquiries@harrisirwin.com  
 w: www.harrisirwin.com

**Project:**  
 Crowthorne 60 Bed Care home  
 Lower Wokingham Road  
 Finchampstead, Crowthorne  
 RG45 6BX

**Client:** Barchester

**Drawing Title:**  
 Proposed Ground Floor Plan

**For Planning Submission**

 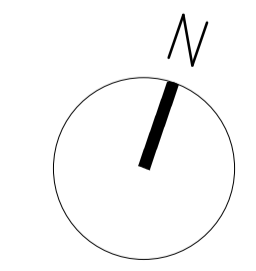

SCALE 1:100 @ A1

HIA Project Number	Scale @ A1	Suitability				
3210	1: 100	DD				
Project	Originator	Volume	Level	Type	Role	Number
3210 - HIA - 01 - 00 - DR - A -						0201

This page is intentionally left blank