 PV Array

NOTES  
 All dimensions are in millimetres unless stated otherwise.  
 Drawings are not to be scaled for Construction purposes.  
 This drawing is to be read in conjunction with all other relevant drawings and specifications.  
 The copyright of this drawing is vested in Harris Irwin Associates Ltd. and must not be copied or reproduced without the written consent of a Director.

P3	28-06-23	PV Layout Added		BG
P2	30-08-22	Second Draft	SLW	BG
P1	22-07-22	First Draft	SLW	BG
Rev	Date	Description	Drawn By	Checked By

**HARRIS IRWIN**  
 architects

Aske Stables, Aske, Richmond,  
 North Yorkshire. DL10 5HG  
 t: 01748 825675  
 e: enquiries@harrisirwin.com  
 w: www.harrisirwin.com

**Project:**  
 Crowthorne 60 Bed Care home  
 Lower Wokingham Road  
 Finchampstead, Crowthorne  
 RG45 6BX



**Client:** Barchester

**Drawing Title:**  
 Proposed Roof Plan

**For Planning Submission**

HIA Project Number	Scale @ A1	Suitability
3210	1:100	DO

Project	Originator	Volume	Level	Type	Role	Number
3210 - HIA - 01 - XX - DR - A -						0231

 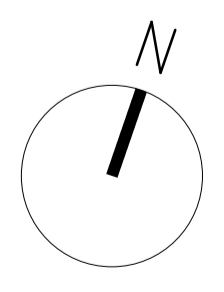

SCALE 1:100 @ A1

This page is intentionally left blank