



Proposed North Elevation



Proposed West Elevation



REVISIONS	
A	Landscaping updates
B	Canopy to west elevation

NOTES
 ALL DIMENSIONS MUST BE CHECKED ON SITE AND NOT SCALED FROM DRAWING. DRAWINGS TO BE READ IN CONJUNCTION WITH ALL RELEVANT ARCHITECTURAL AND STRUCTURAL DRAWINGS, SPECIFICATIONS AND CONTRACT DOCUMENTS. ERRORS AND OMISSIONS TO BE REPORTED TO THE ARCHITECT. THIS DRAWING IS COPYRIGHT.

EDGINGTONS
 ARCHITECTS

MERIDIAN HOUSE, 2 RUSSELL STREET, WINDSOR, BERKSHIRE, SL4 1HQ
 tel: 01753 857092 / email: mail@edgingtons.co.uk / web: www.edgingtons.co.uk

Crest Nicholson
 Proposed Community Centre
 Barkham Village Green, Arborfield Green

Proposed Community Centre
 Proposed Elevations 1 of 2

SCALE (A1)	1:100	CAD REF	5597-1300
DATE	Nov 22	DRAWN	EP
JOB No.	5597	DWG No.	1310
			B



Proposed South Elevation



Proposed East Elevation



78

REVISIONS	
A	Landscaping updates
B	Grey window frames

NOTES
 ALL DIMENSIONS MUST BE CHECKED ON SITE AND NOT SCALED FROM DRAWING. DRAWINGS TO BE READ IN CONJUNCTION WITH ALL RELEVANT ARCHITECTURAL AND STRUCTURAL DRAWINGS, SPECIFICATIONS AND CONTRACT DOCUMENTS. ERRORS AND OMISSIONS TO BE REPORTED TO THE ARCHITECT. THIS DRAWING IS COPYRIGHT.

EDGINGTONS
 ARCHITECTS


MERIDIAN HOUSE, 2 RUSSELL STREET, WINDSOR, BERKSHIRE, SL4 1HQ
 tel: 01753 857092 / email: mail@edgingtons.co.uk / web: www.edgingtons.co.uk

Crest Nicholson
 Proposed Community Centre
 Barkham Village Green, Arborfield Green

Proposed Community Centre
 Proposed Elevations 2 of 2

SCALE (A1)	1:100	CAD REF	5597-1300
DATE	Nov 22	DRAWN	EP
JOB No.	5597	DWG No.	1311

B

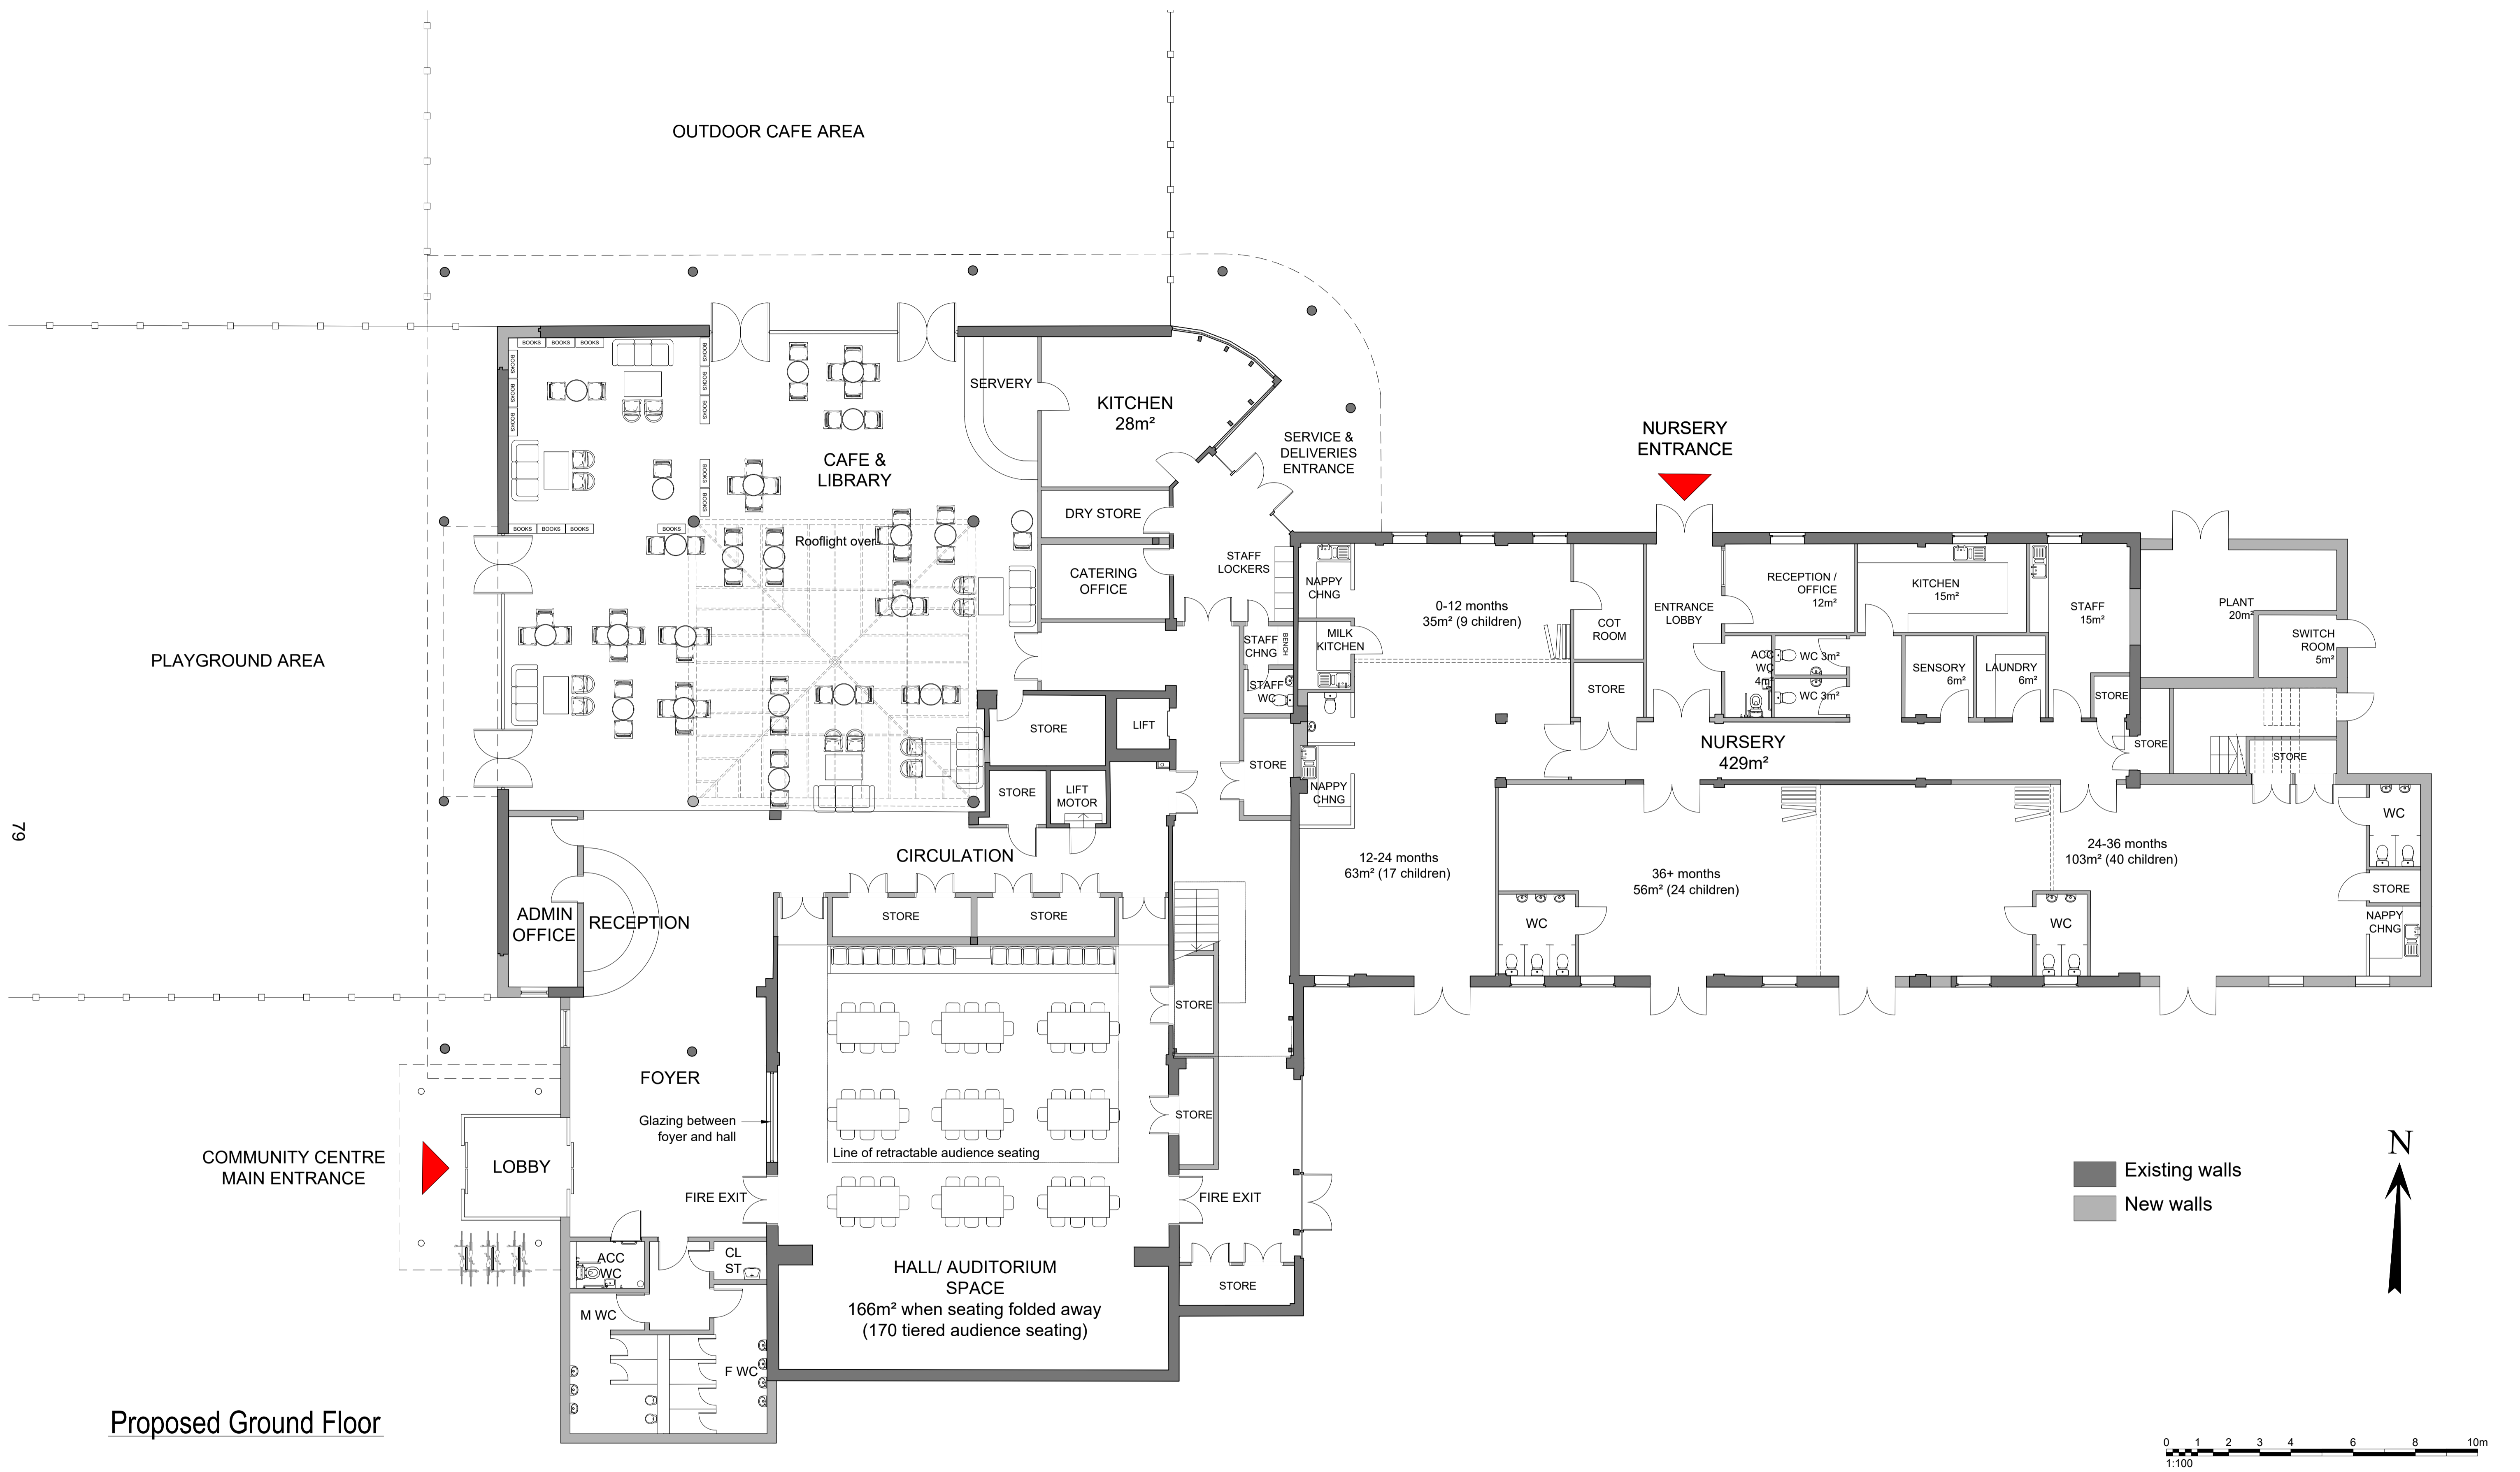

Proposed Ground Floor

REVISIONS	
A	External Spaces amended 06.03.23
B	Double swing doors to cafe space 04.04.23
C	Canopy to west elevation 05.04.23


NOTES
 ALL DIMENSIONS MUST BE CHECKED ON SITE AND NOT SCALED FROM DRAWING. DRAWINGS TO BE READ IN CONJUNCTION WITH ALL RELEVANT ARCHITECTURAL AND STRUCTURAL DRAWINGS, SPECIFICATIONS AND CONTRACT DOCUMENTS. ERRORS AND OMISSIONS TO BE REPORTED TO THE ARCHITECT. THIS DRAWING IS COPYRIGHT.

EDGINGTONS
 ARCHITECTS

Crest Nicholson
 Proposed Community Centre
 Barkham Village Green, Arborfield Green

MERIDIAN HOUSE, 2 RUSSELL STREET, WINDSOR, BERKSHIRE, SL4 1HQ
 tel: 01753 857092 / email: mail@edgingtons.co.uk / web: www.edgingtons.co.uk

Proposed Community Centre Proposed Ground Floor Plan			
SCALE (A1)	1:100	CAD REF	5597-1200
DATE	Nov 22	DRAWN	EP
JOB No.	5597	DWG No.	1210 C

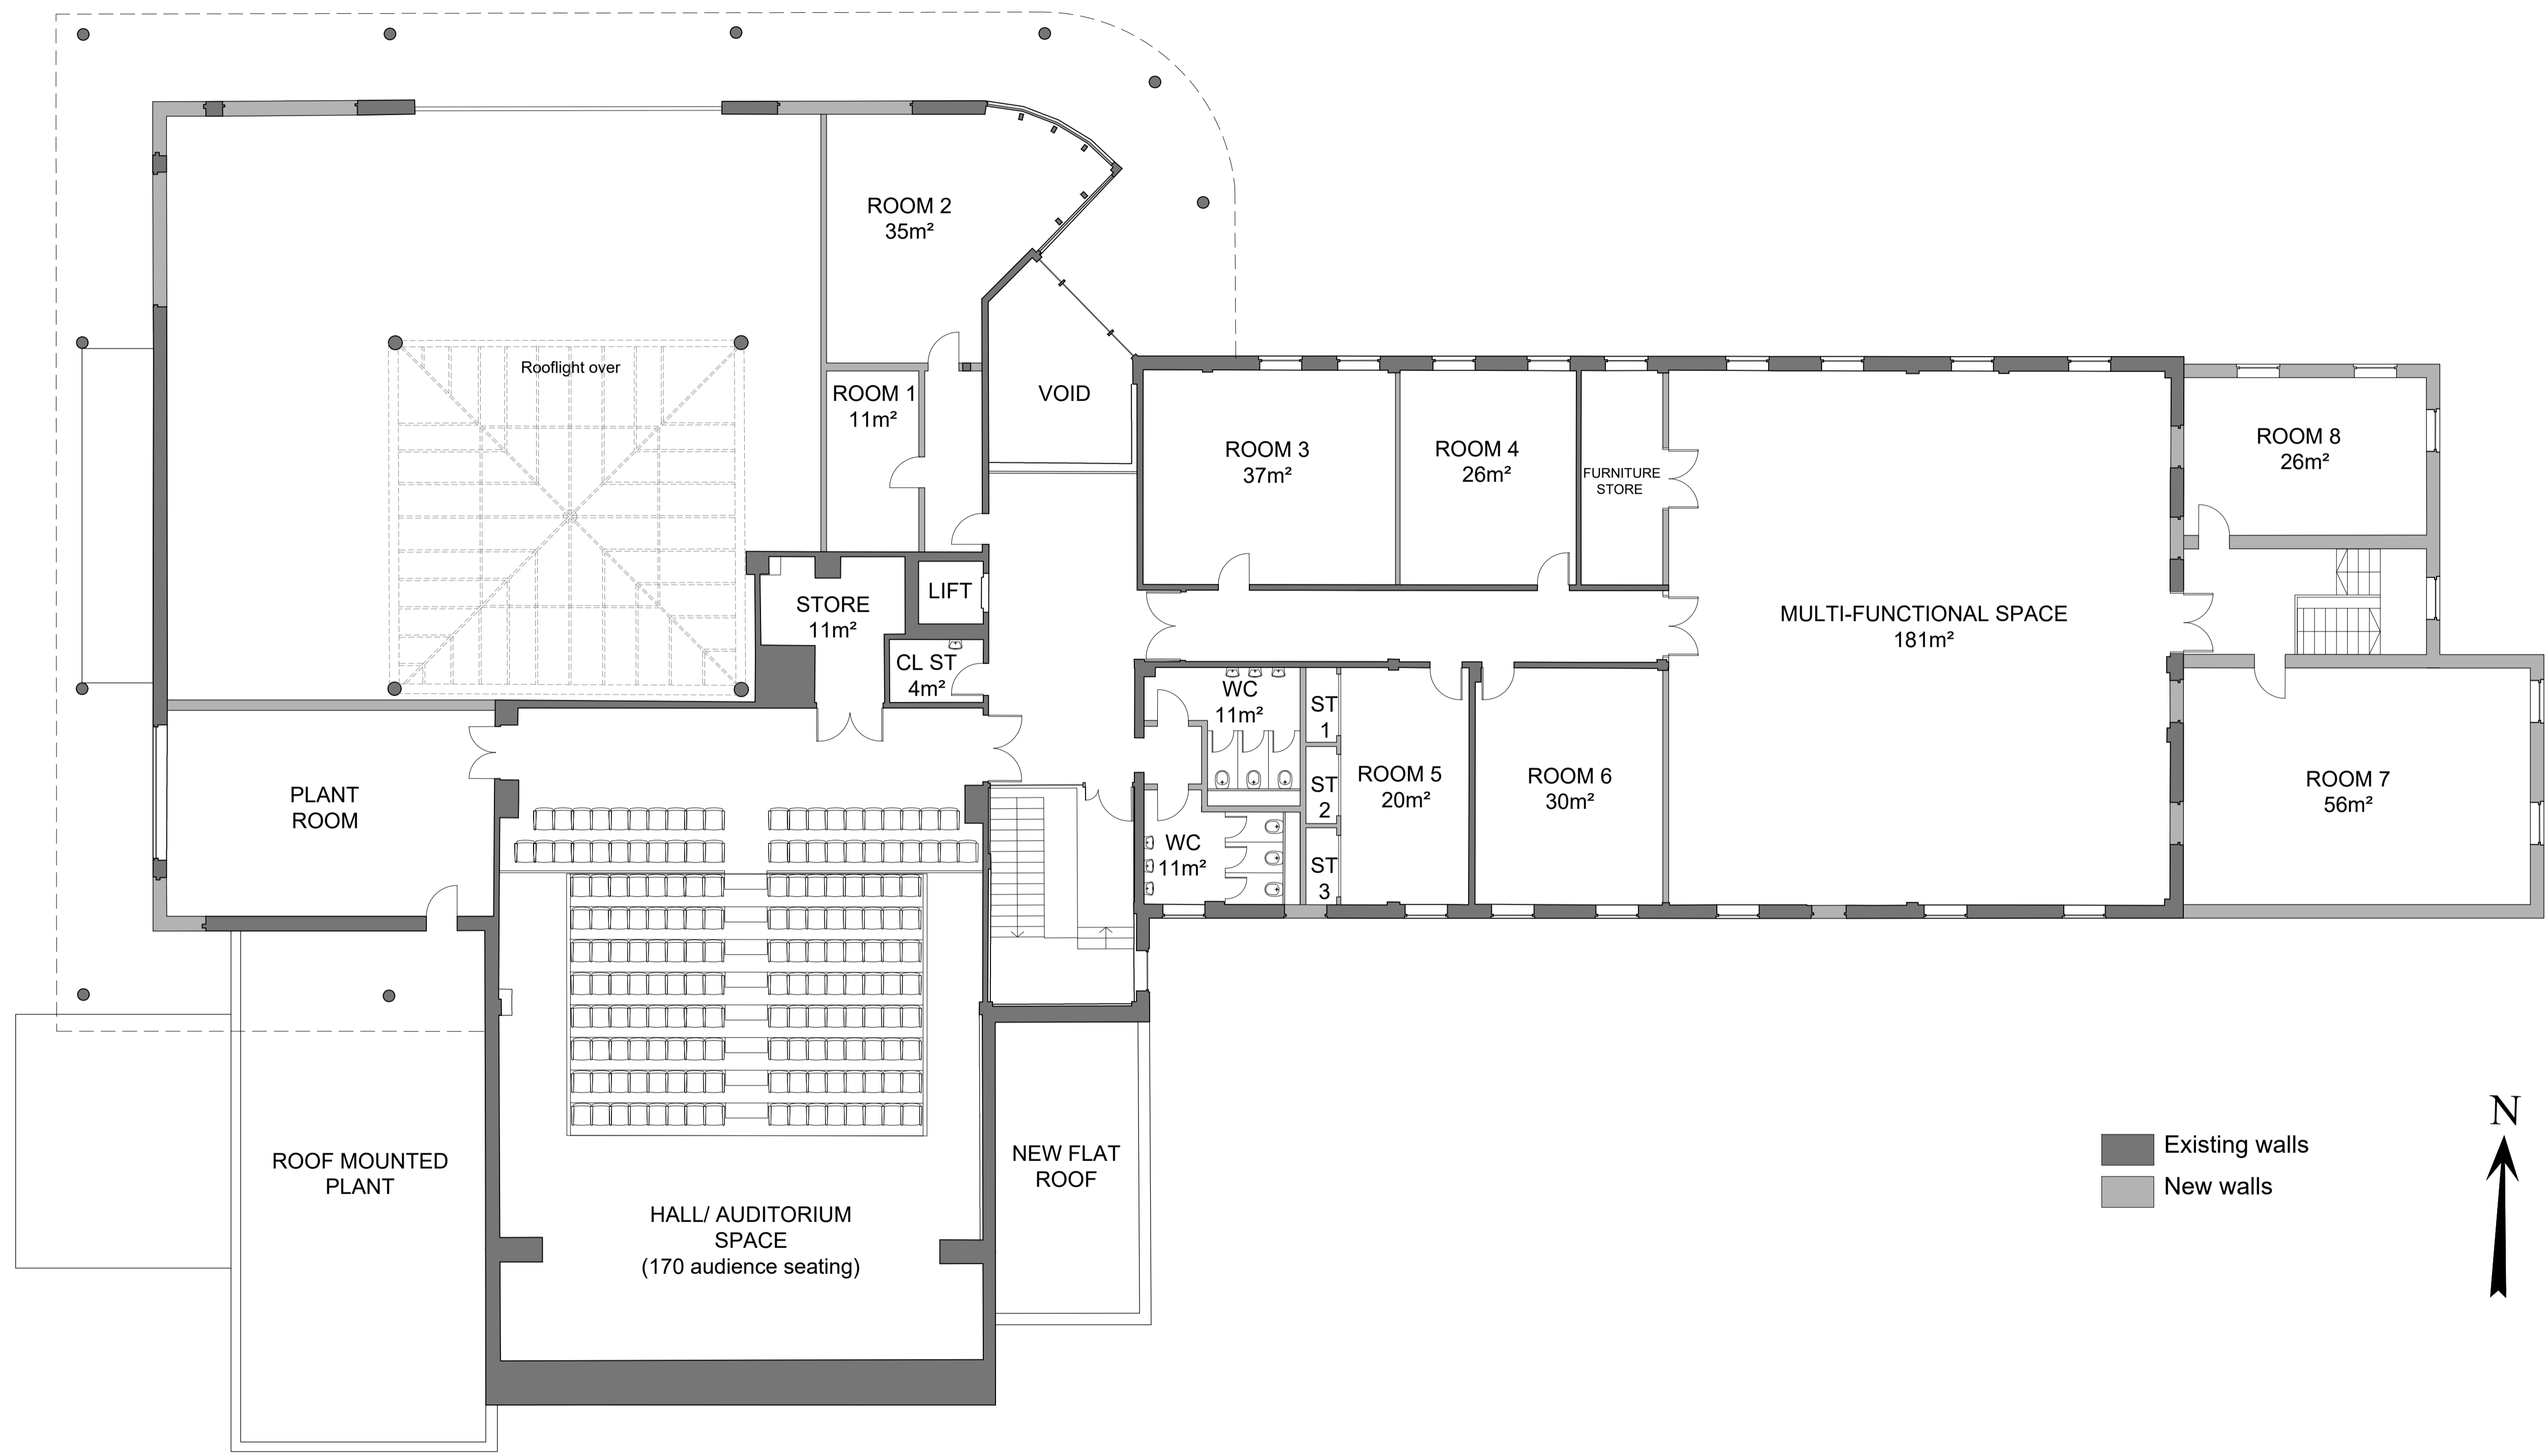

Proposed First Floor



REVISIONS	
A	Room Names 06.03.23
B	Moveable partitions omitted 04.04.23
C	Canopy to west elevation 05.04.23

NOTES
 ALL DIMENSIONS MUST BE CHECKED ON SITE AND NOT SCALED FROM DRAWING. DRAWINGS TO BE READ IN CONJUNCTION WITH ALL RELEVANT ARCHITECTURAL AND STRUCTURAL DRAWINGS, SPECIFICATIONS AND CONTRACT DOCUMENTS. ERRORS AND OMISSIONS TO BE REPORTED TO THE ARCHITECT. THIS DRAWING IS COPYRIGHT.

EDGINGTONS
 ARCHITECTS

MERIDIAN HOUSE, 2 RUSSELL STREET, WINDSOR, BERKSHIRE, SL4 1HQ
 tel: 01753 857092 / email: mail@edgingtons.co.uk / web: www.edgingtons.co.uk

Crest Nicholson
 Proposed Community Centre
 Barkham Village Green, Arborfield Green

Proposed Community Centre			
Proposed First Floor Plan			
SCALE (A1)	1:100	CAD REF	5597-1200
DATE	Nov 22	DRAWN	EP
JOB No.	5597	DWG No.	1211 C