

North Elevation
1 : 200



South Elevation
1 : 200




East Elevation
1 : 200

All glazing above ground floor level on this elevation to be obscure glazed.




West Elevation
1 : 200

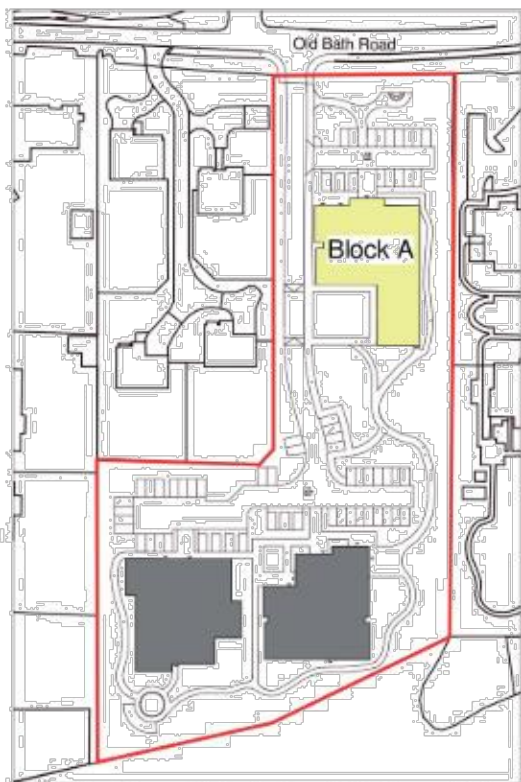


Site Plan - Block A
1 : 2000

- 1. Red Clay Tile
- 2. Black Painted Timber Framing
- 3. Brick Header Course
- 4. Aston Red Surface Texture
- 5. Glass Balustrade to Balconies
- 6. Herringbone Detail
- 7. Feature Stone Course to Match
- 8. White Render


Block A - Plans and Elevations

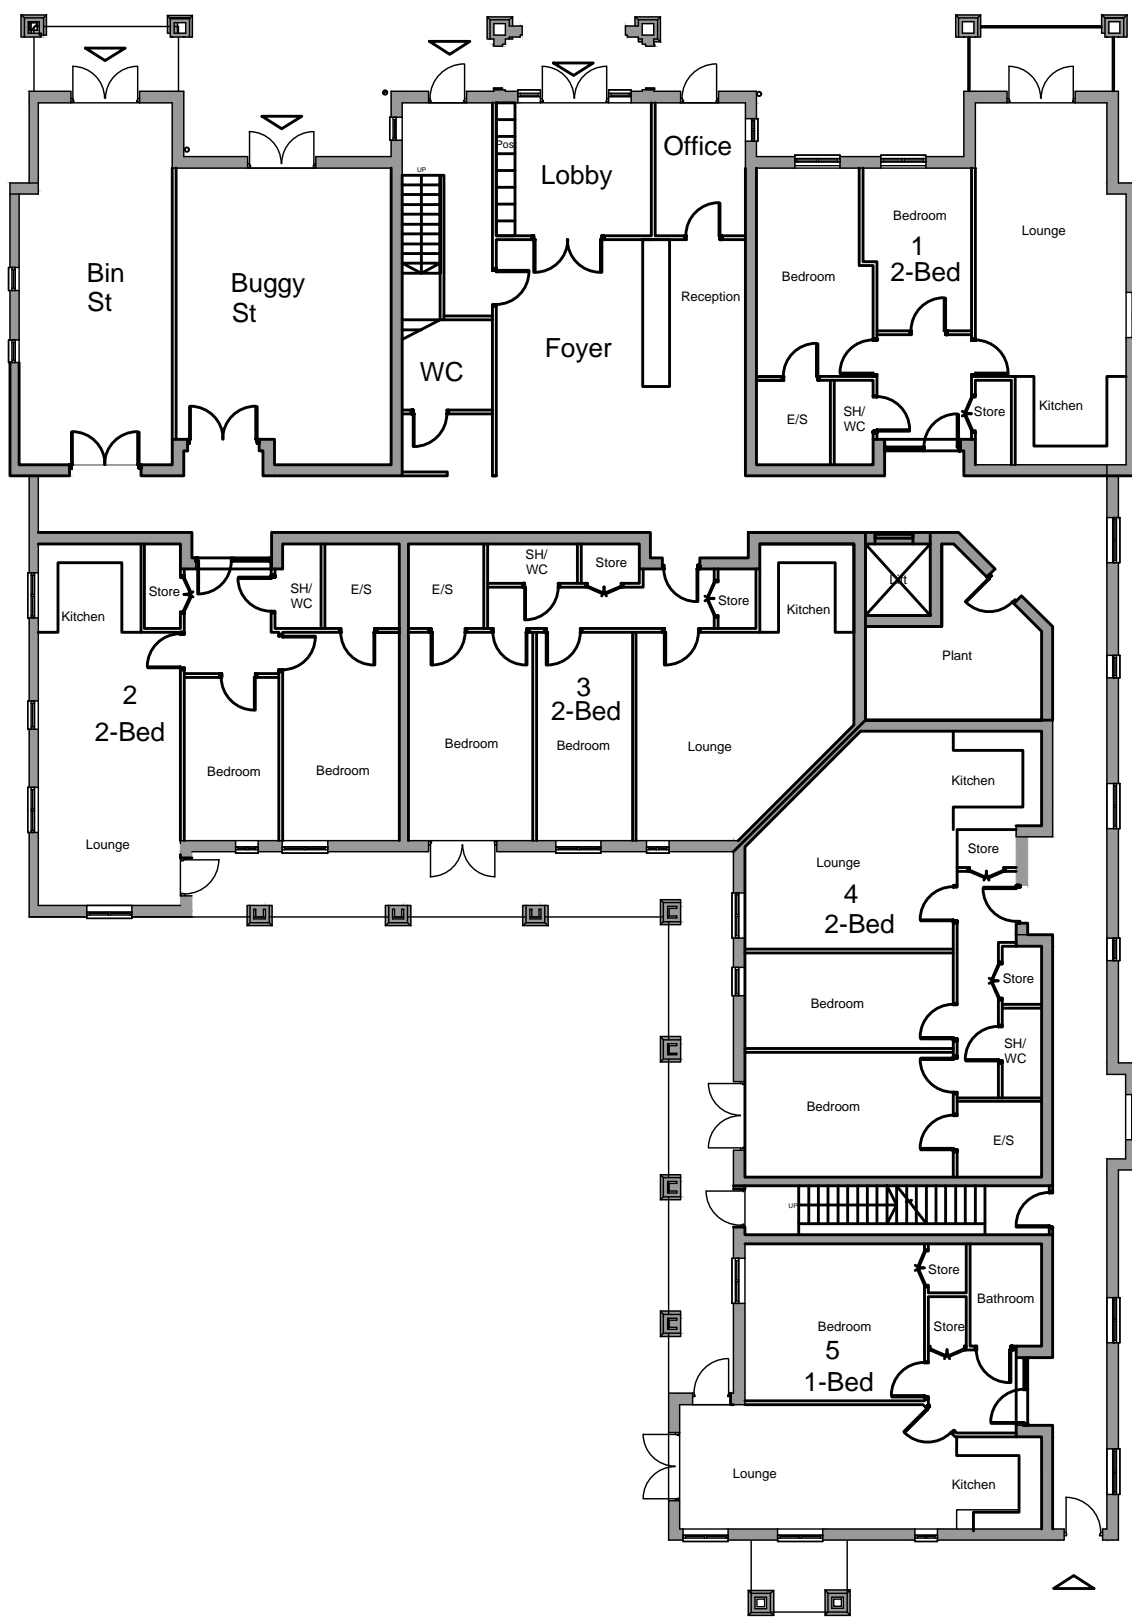

Proposed Ground Floor
1 : 200

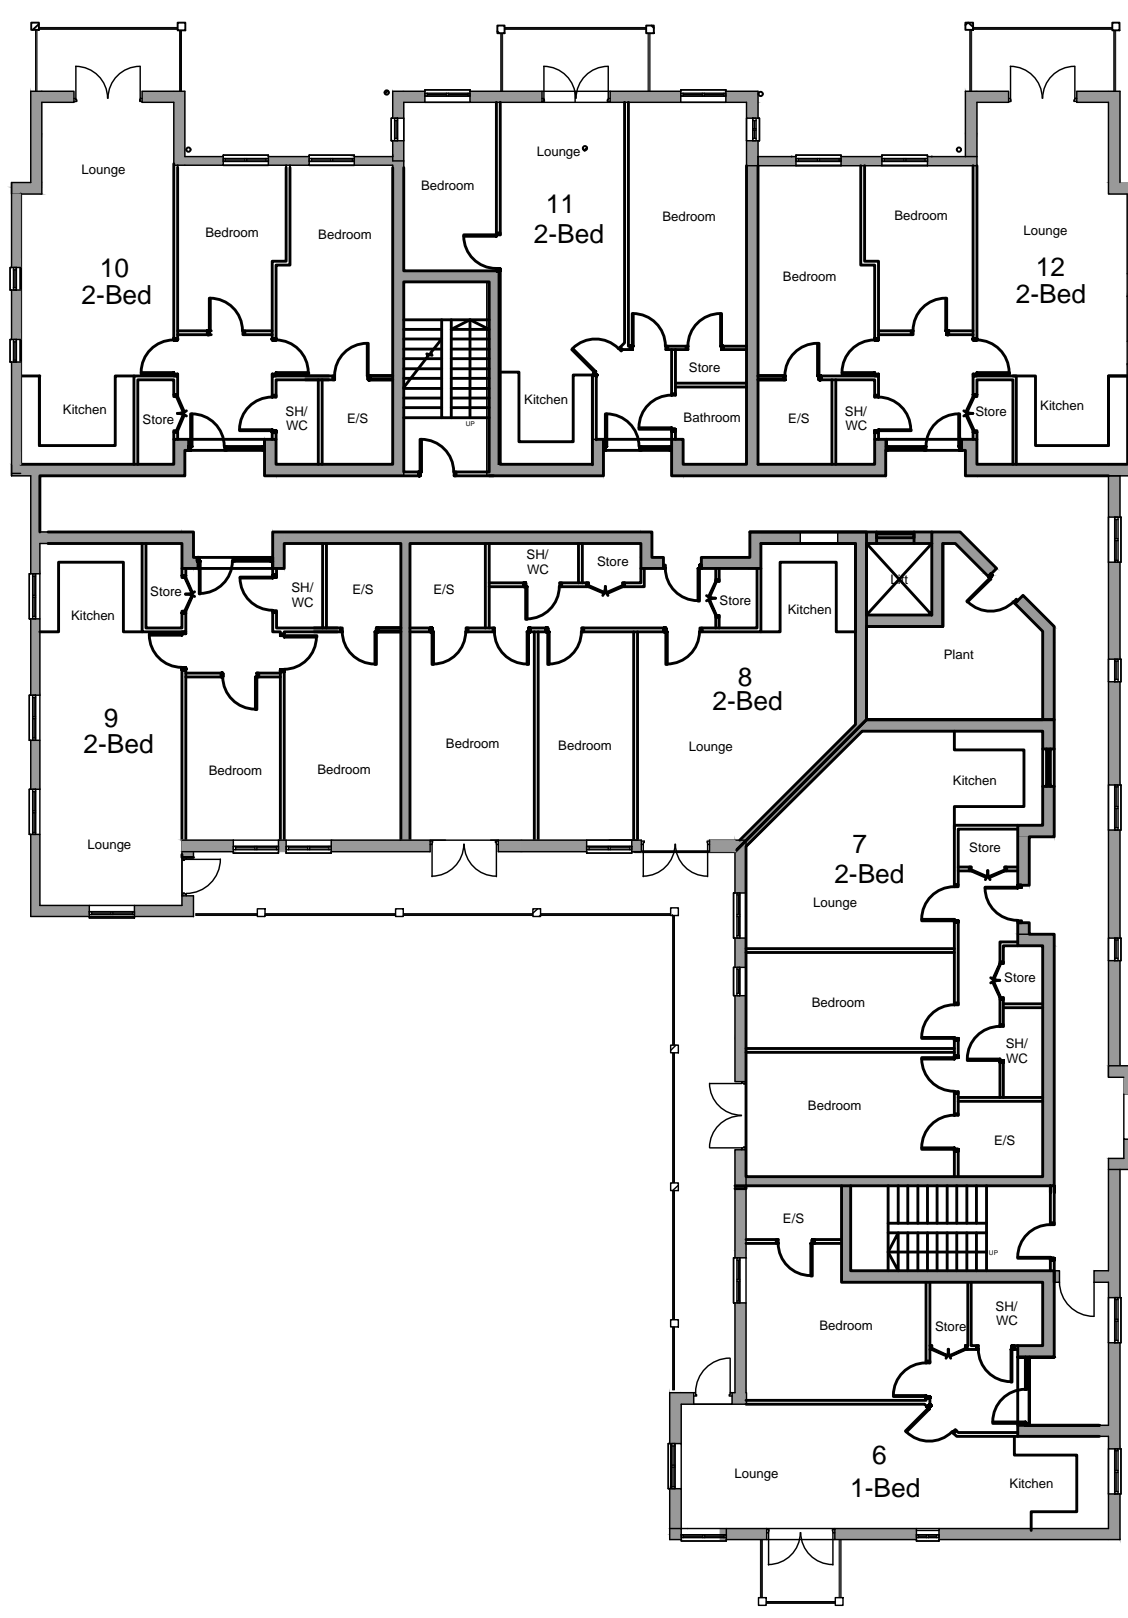

Proposed First Floor
1 : 200

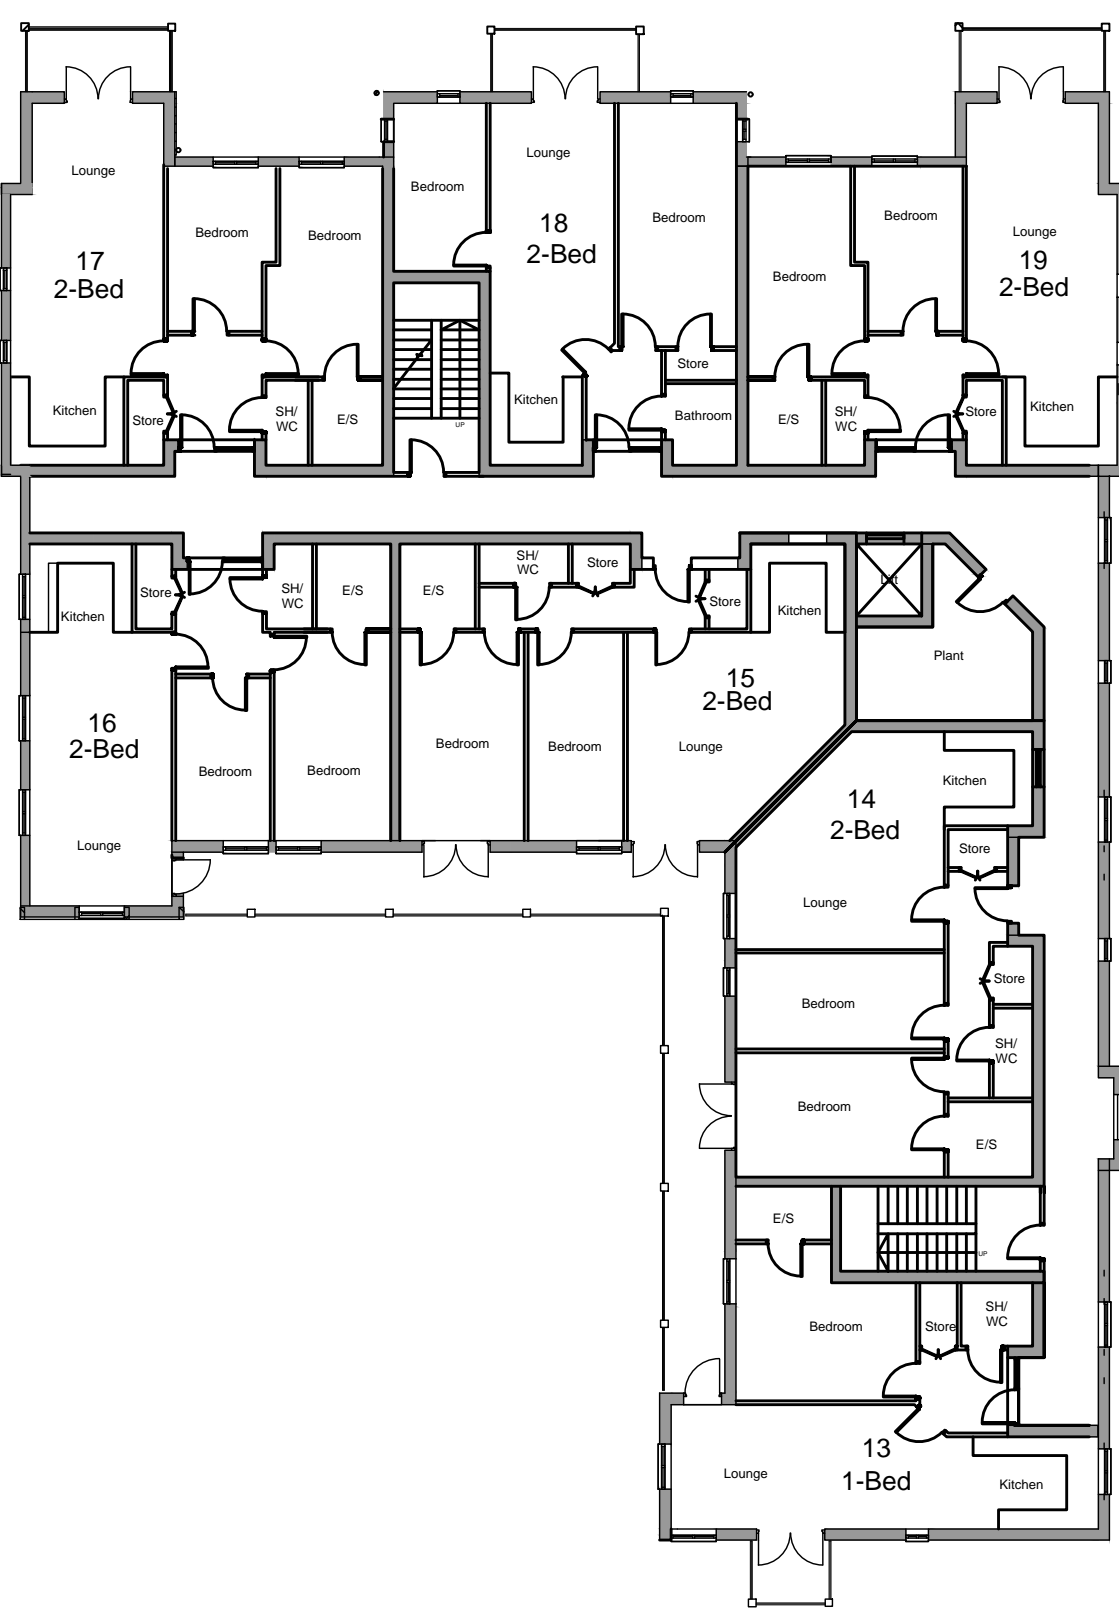

Proposed Second Floor
1 : 200

P13 Scales Checked	27/10/22	AM
P12 Drawing Issue Update	06/07/22	GB AAM
P11 Drawing Issue Update	06/07/22	GB AAM
P10 Updated Title Block	01.03.22	RK AAM
P9 Revision 10	Date 10	
P8 Revision 9	Date 9	
P7 Revision 8	Date 8	
P6 Revision 7	Date 7	
P5 Revision 5	Date 5	
P4 Revision 4	Date 4	
P3 Revision 3	Date 3	
P2 Revision 2	Date 2	
P1 Revision 1	Date 1	
Revision	Date	By Chk

All dimensions to be verified on site, and the Architect informed of any discrepancy. All drawings and specifications should be read in conjunction with the Health and Safety Plan; all conflicts should be reported to the appointed Principal Designer.

Arlington Retirement Lifestyle
The Range, Sonning
The Range, Old Bath Road, Sonning

Sheet Name: BLOCK A - Proposed Plans and Elevations

Purpose of issue: Planning Status:

Date: 12/03/21 Checked by: JB

Drawn by: RK Scale @ A1: 1 : 200

Project No: 8399 Revision: P13

Drawing No: 8399-BOW-A1-ZZ-DR-A-2001



This page is intentionally left blank