



WORKSHOP T4 (25m x 55m) ROOF LAYOUT
SCALE 1:100

NOTES

- DO NOT SCALE FROM THIS DRAWING MANUALLY OR ELECTRONICALLY. WRITTEN PERMISSION MUST BE OBTAINED FROM DATUM PRIOR TO SCALING ELECTRONICALLY OR USING THIS ELECTRONIC FILE.
- FIRE ESCAPE DOORS - 0.88m WIDE x 2.075m HIGH. ALL STEEL EXTERNAL DOORS IN PPC SATIN FINISH MID GREY COLOUR (FD).
- ROLLER SHUTTER DOORS - 4.88m WIDE x 5m HIGH ALL STEEL ROLLER SHUTTER DOORS IN PPC SATIN FINISH MID GREY COLOUR.
- EXTERNAL WALL FINISH - STEEL COMPOSITE PIR MICRO RIB WALL CLADDING PANELS IN SATIN FINISH MID GREY COLOUR INSTALLED VERTICALLY.
- ROOF FINISH- INDUSTRIAL GRADE WHITE ALL WEATHER PVC DOUBLE SKIN INFLATED ROOF COVERS (VIA 24/7 QUIET RUN INTERNAL COMPRESSOR) FORMING A PERMANENT AIR POCKET CURVATURE FOR NO CONDENSATION.
- EAVES HEIGHT OF ALL WORKSHOPS IS 6.2M AND ALL EXTERIOR APEX HEIGHTS ARE UNIFORMLY 10262MM WITH STANDARD 18 DEGREE ROOF PITCH THROUGHOUT.

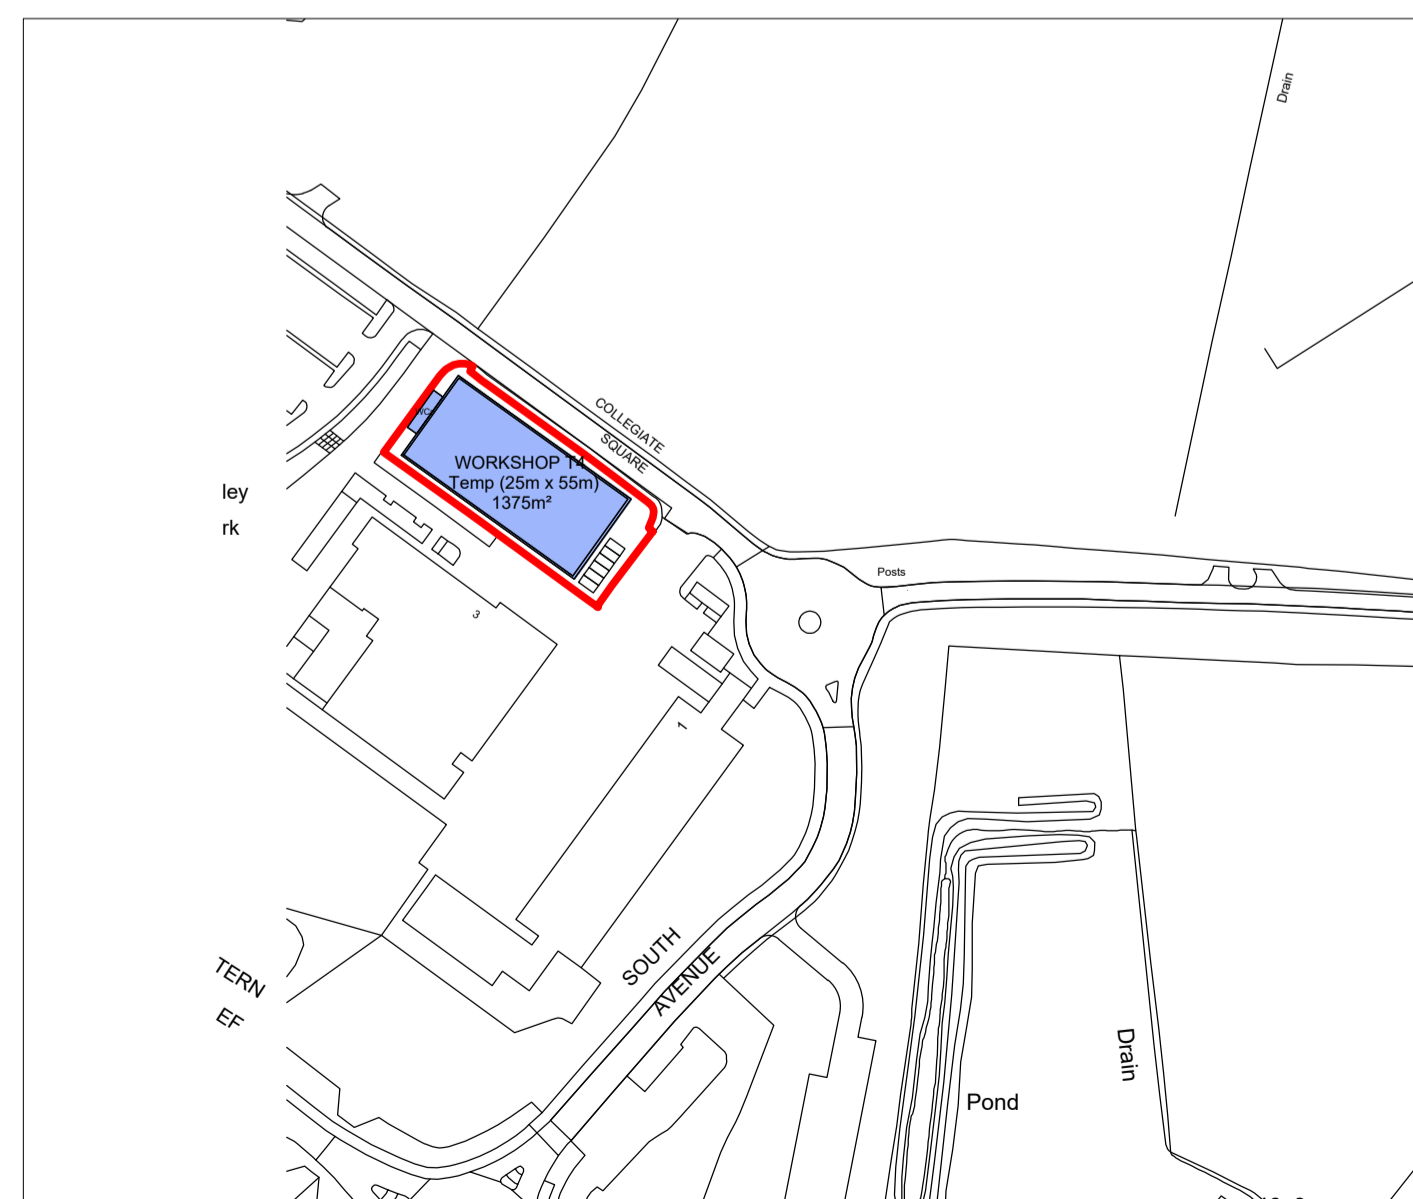

LOCATION PLAN
SCALE 1:1000

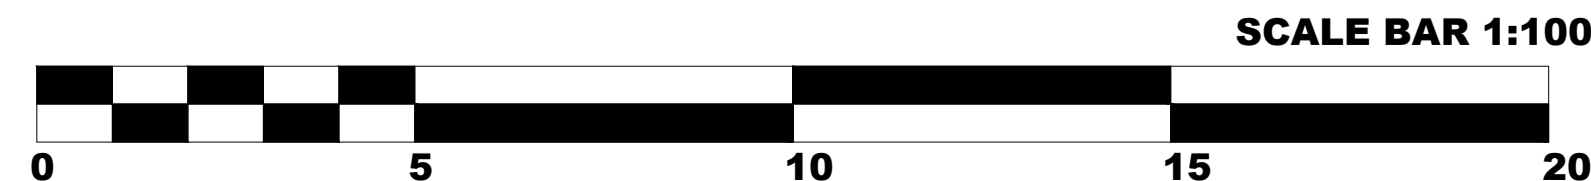

REV	DATE	REVISION	MADE	CHK	APP
B	26.01.2021	REVISED TO SUIT CLIENT COMMENTS	DR	JS	.
A	20.01.2021	FIRST ISSUE	DR	JS	.
PURPOSE OF ISSUE					
STATUS		SUITABLE FOR			
 Clear Span Buildings Ltd The Grange Llanymynech Powys SY22 6SG					
CLIENT					
PROJECT					
SHINFIELD STUDIO WORKSHOPS					
DRAWING TITLE					
WORKSHOP T4 (25m x 55m) ROOF PLAN					
SCALE	DRAWN/DESIGN	CSL REF	REVISION		
1:100 @A1	DR	1000	B		
PROJECT	ORIGINATOR	VOLUME/ SYSTEM	LEVELS & LOCATIONS	TYPE	ROLE NUMBER
1000- CSL - ZZ - XX -DR- S -013					

This page is intentionally left blank