


247

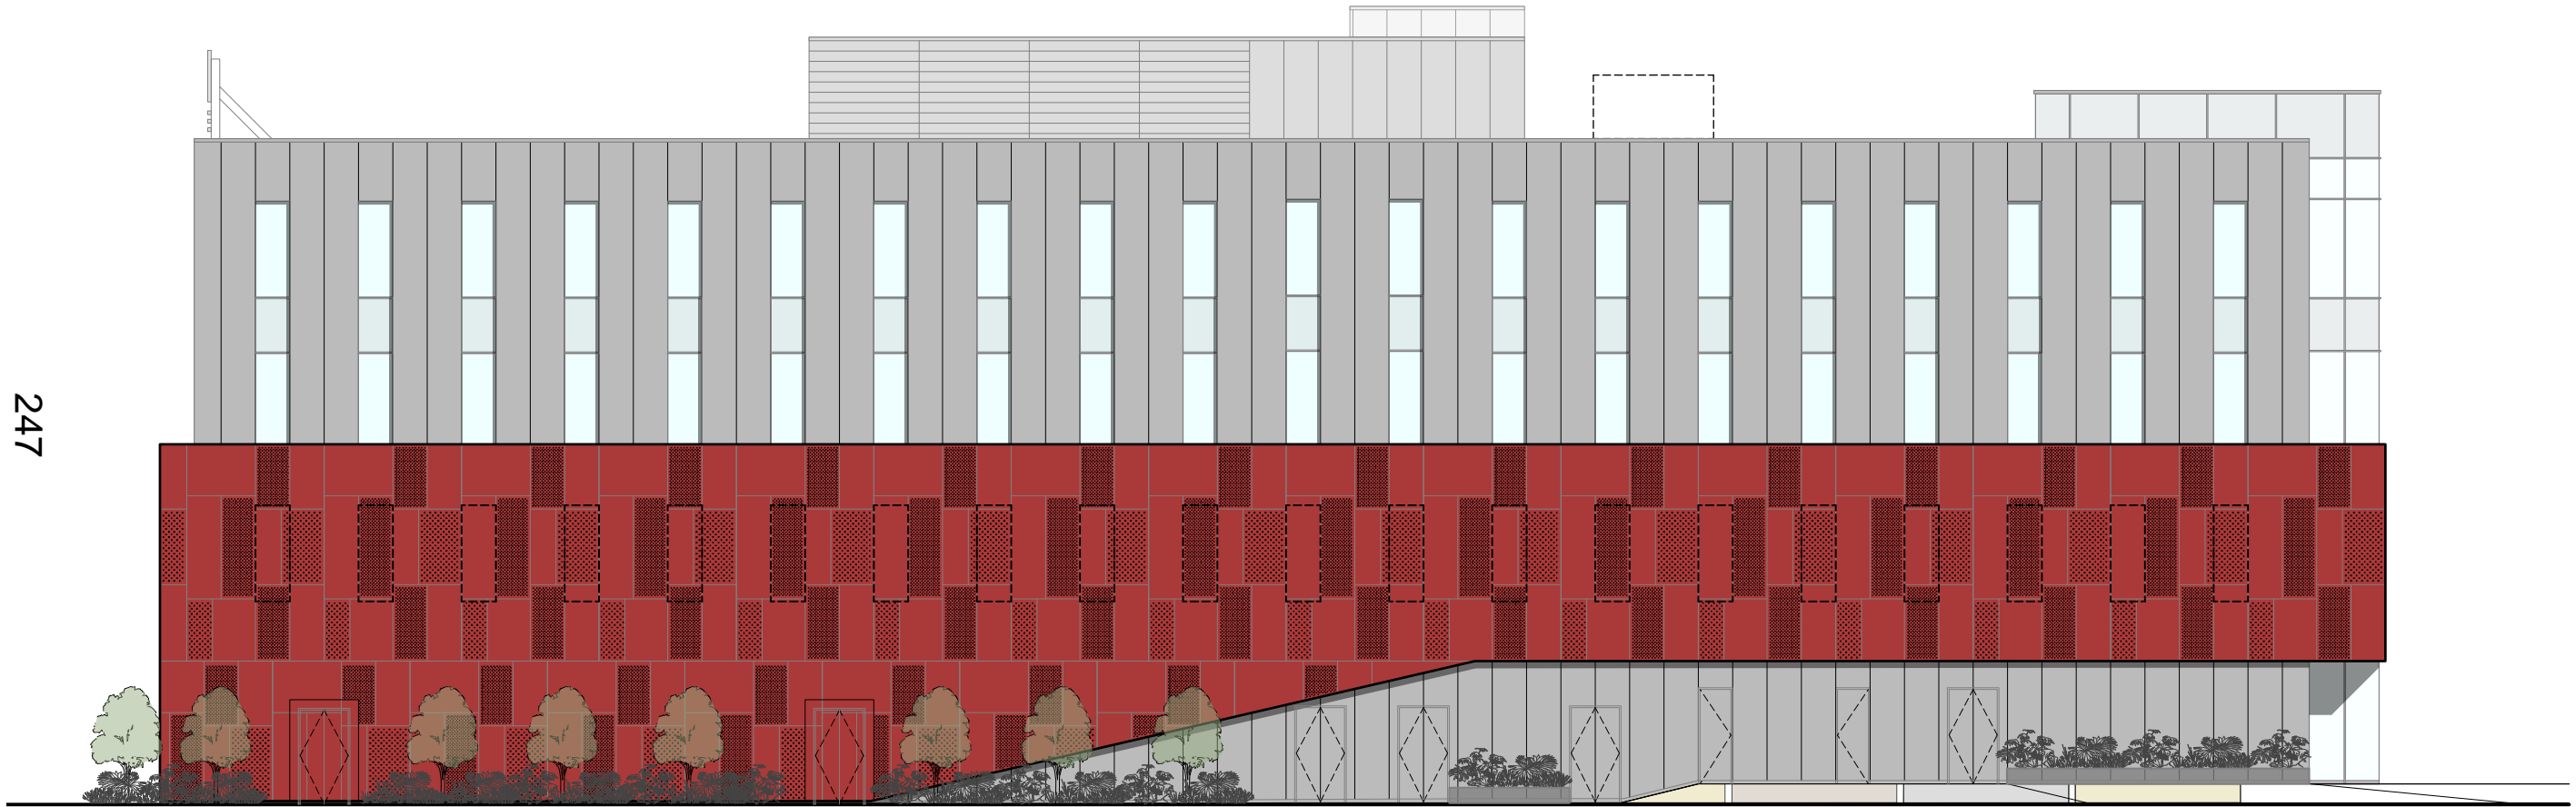

PROPOSED SOUTH ELEVATION



| Revisions                                   | Notes |
|---|-------|
| P1 10/02/2023 For Information               |       |
| P2 11/05/2023 Draft for Planning            |       |
| P3 19/05/2023 FOR PLANNING                  |       |
| PL1 22/05/2023 FOR PLANNING (NOT SUBMITTED) |       |
| P4 04/07/2023 Revised Planning for Comments |       |
| PL2 12/07/2023 FOR PLANNING                 |       |

Information contained within this drawing is the sole copyright of Atelier Gooch Ltd. and is not to be reproduced without express permission. No implied licence exists. This drawing not to be used for land transfer or valuation purposes. All dimensions & levels are to be checked on site by the contractor. Issued for purposes indicated only. Drawing errors and omissions to be reported to the architect.

Client  
**Shinfield Studios Ltd.**  
Project  
**Shinfield Studios  
Gateway 4**

Project Number  
**0984**

**ateliergooch**  
Rivington House 82 Great Eastern Street London EC2A 3JF  
+44 (0) 20 3839 0630  
studio@ateliergooch.com  
ateliergooch.com

Drawing Title  
**Proposed South Elevation**

| Status               | Drawn           | Checked   |
|----------------------|-----------------|-----------|
| <b>INFORMATION</b>   | <b>SK</b>       | <b>GO</b> |
| Scale                | Date            |           |
| <b>1:200 (BA3)</b>   | <b>NOV 2022</b> |           |
| Drawing Number       | Revision        |           |
| <b>0984-PR-GE-04</b> | <b>PL2</b>      |           |

This page is intentionally left blank