



249

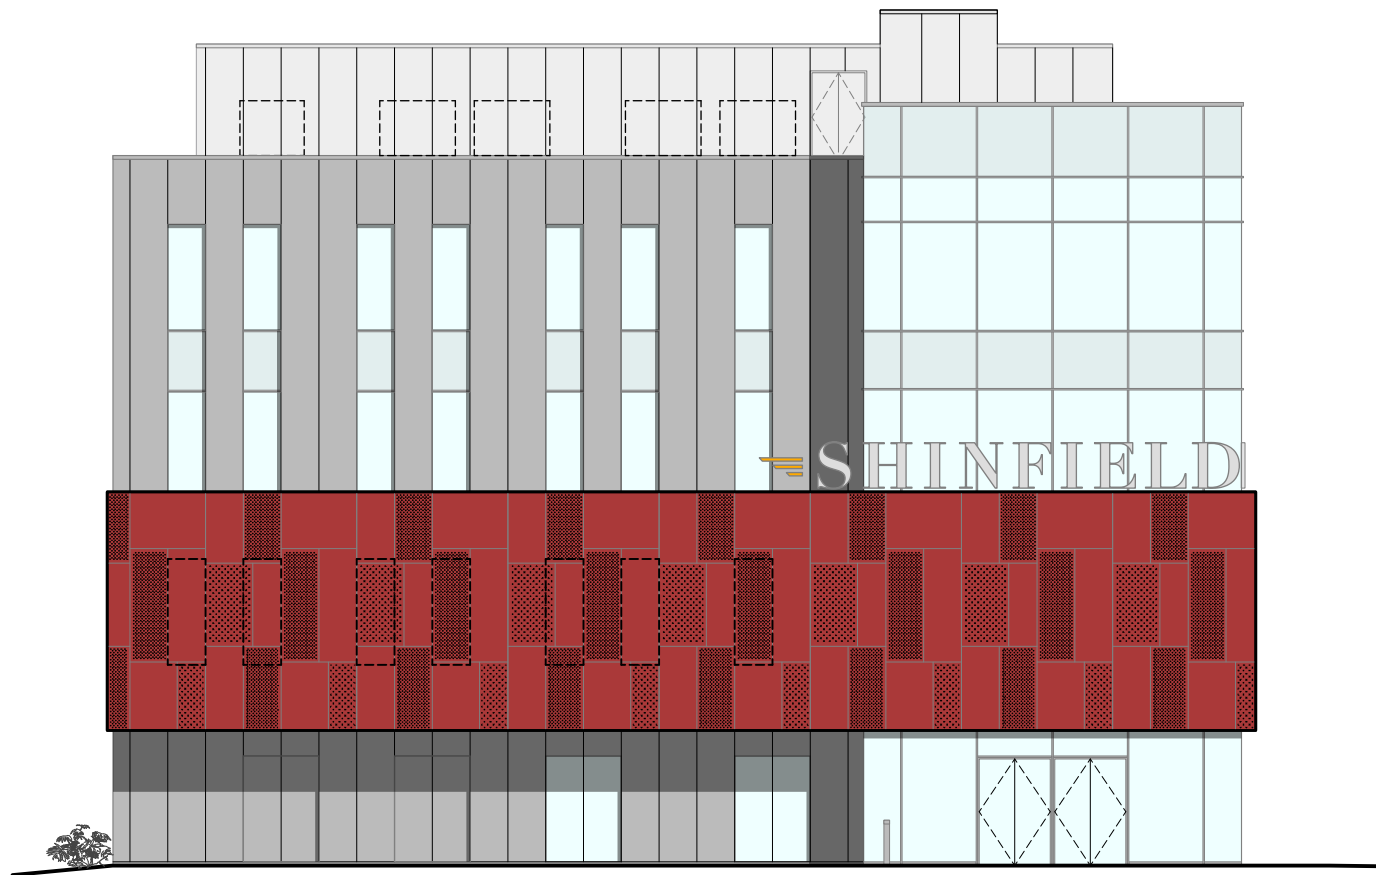

PROPOSED EAST (FRONT) ELEVATION

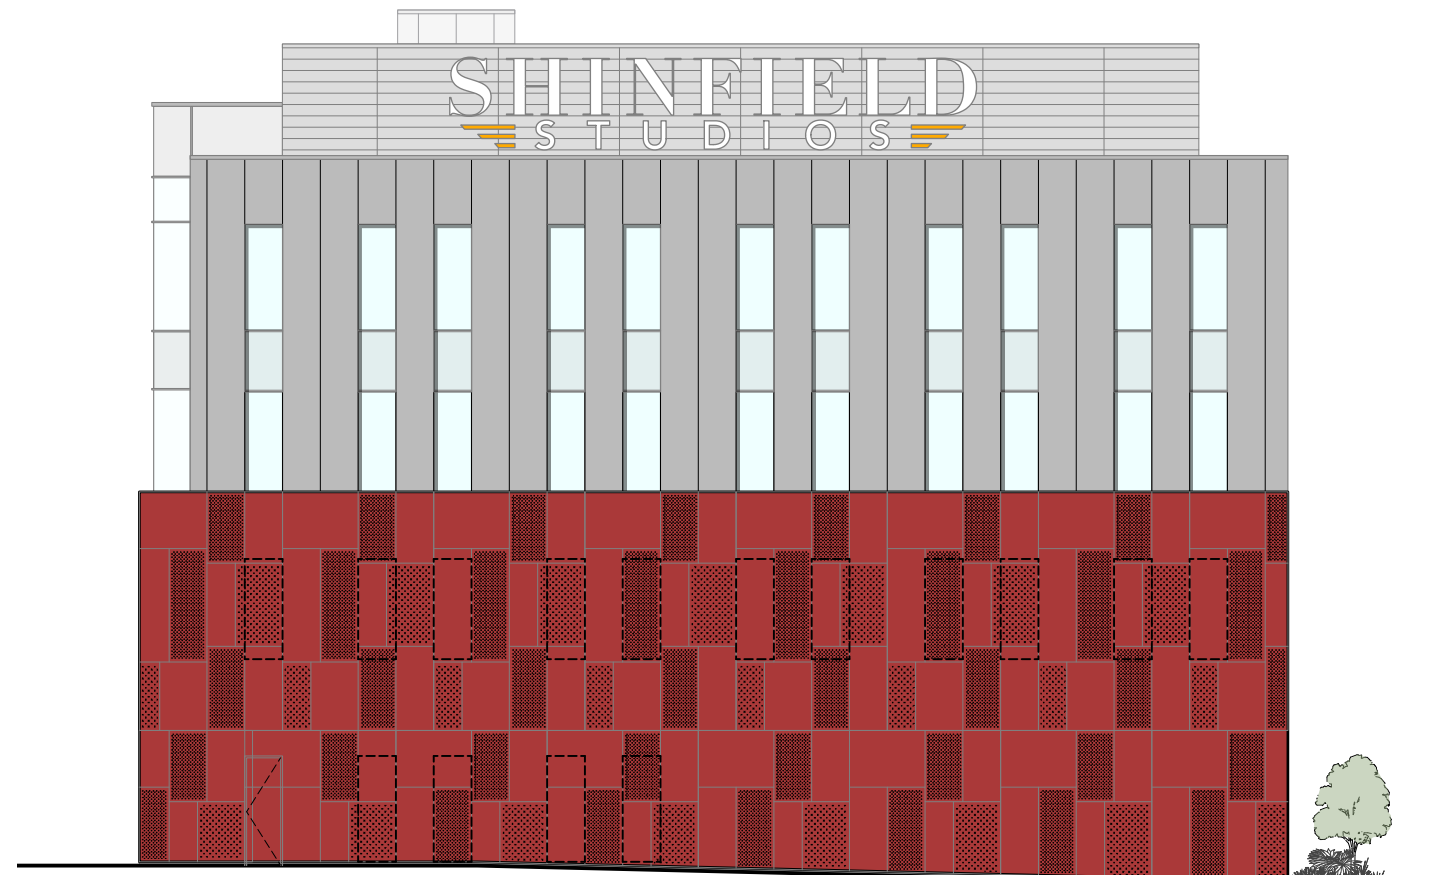

PROPOSED WEST (REAR) ELEVATION

0m 5m 10m 20m 40m

Revisions	Notes
P1 10/02/2023 For Information	
P2 11/05/2023 Draft for Planning	
P3 19/05/2023 FOR PLANNING	
PL1 22/05/2023 FOR PLANNING (NOT SUBMITTED)	
P4 04/07/2023 Revised Planning for Comments	
PL2 12/07/2023 FOR PLANNING	

Information contained within this drawing is the sole copyright of Atelier Gooch Ltd. and is not to be reproduced without express permission. No implied licence exists. This drawing not to be used for land transfer or valuation purposes. All dimensions & levels are to be checked on site by the contractor. Issued for purposes indicated only. Drawing errors and omissions to be reported to the architect.

Client
Shinfield Studios Ltd.
Project
Shinfield Studios Gateway 4

Project Number
0984

ateliergooch
Rivington House 82 Great Eastern Street London EC2A 3JF
+44 (0) 20 3839 0630
studio@ateliergooch.com
ateliergooch.com

Drawing Title
Proposed East and West Elevations

Status	Drawn	Checked
INFORMATION	SK	GO
Scale	Date	
1:200 (B3)	NOV 2022	
Drawing Number	Revision	
0984-PR-GE-02	PL2	

This page is intentionally left blank