




30 BUILDING 8 NORTH ELEVATION
1 : 200

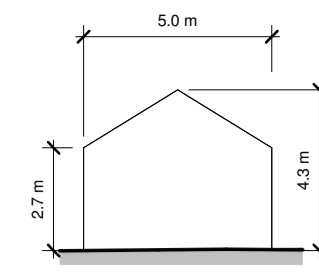


31 BUILDING 8 EAST ELEVATION
1 : 200

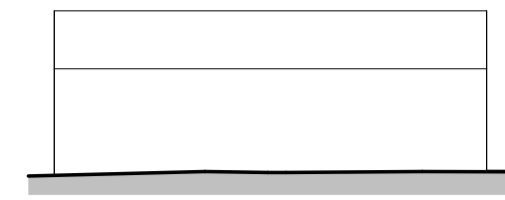


32 BUILDING 8 SOUTH ELEVATION
1 : 200

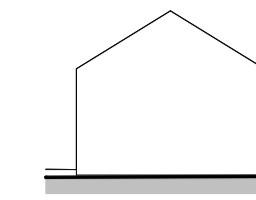


33 BUILDING 8 WEST ELEVATION
1 : 200

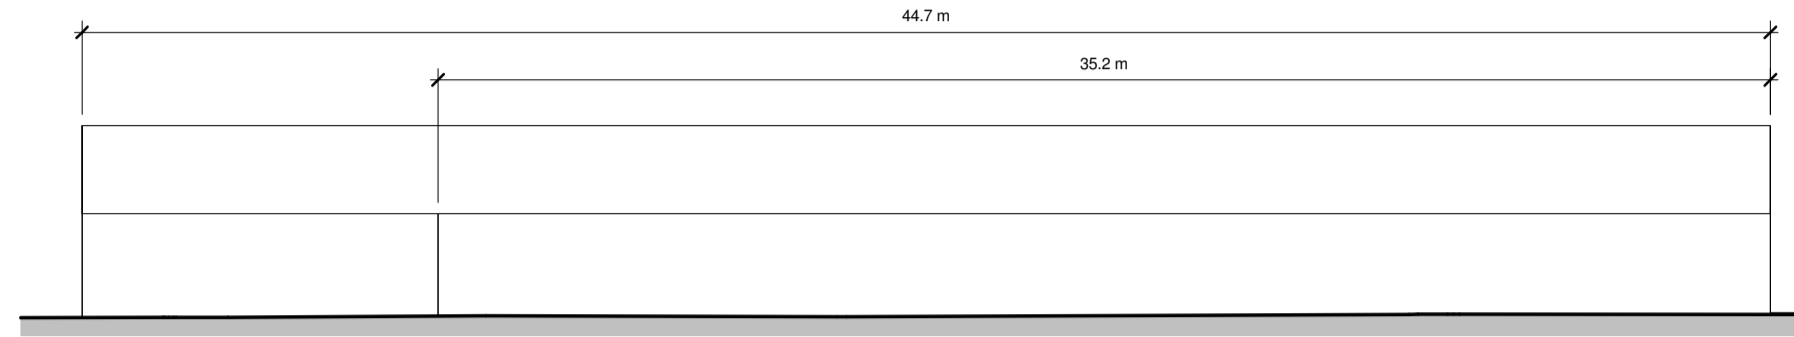


34 BUILDING 9 NORTH ELEVATION
1 : 200

 


36 BUILDING 9 SOUTH ELEVATION
1 : 200

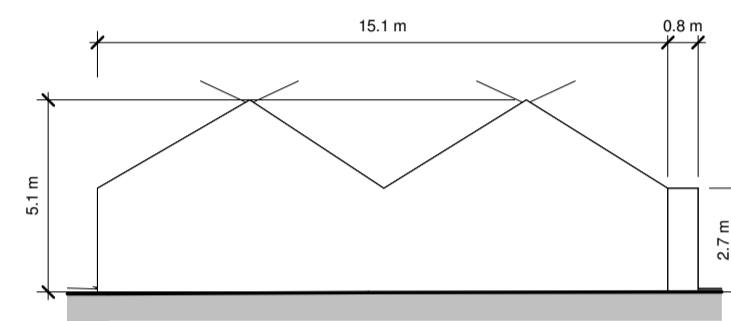


35 BUILDING 9 EAST ELEVATION
1 : 200

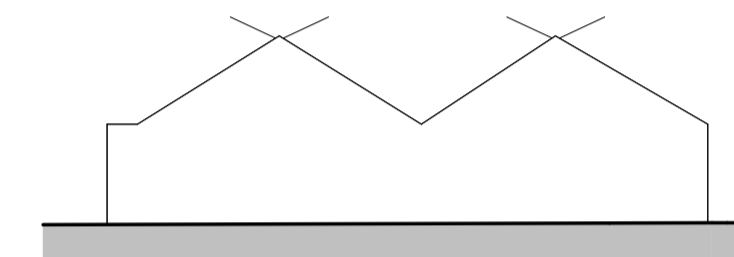


37 BUILDING 9 WEST ELEVATION
1 : 200

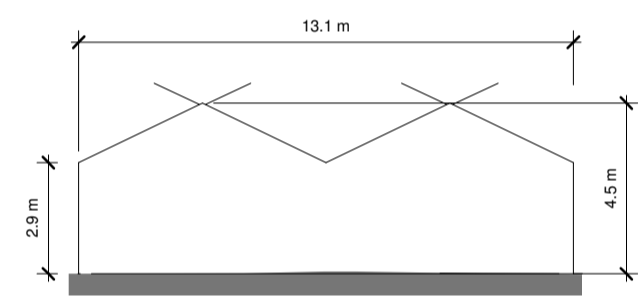


38 BUILDING 10 NORTH ELEVATION
1 : 200

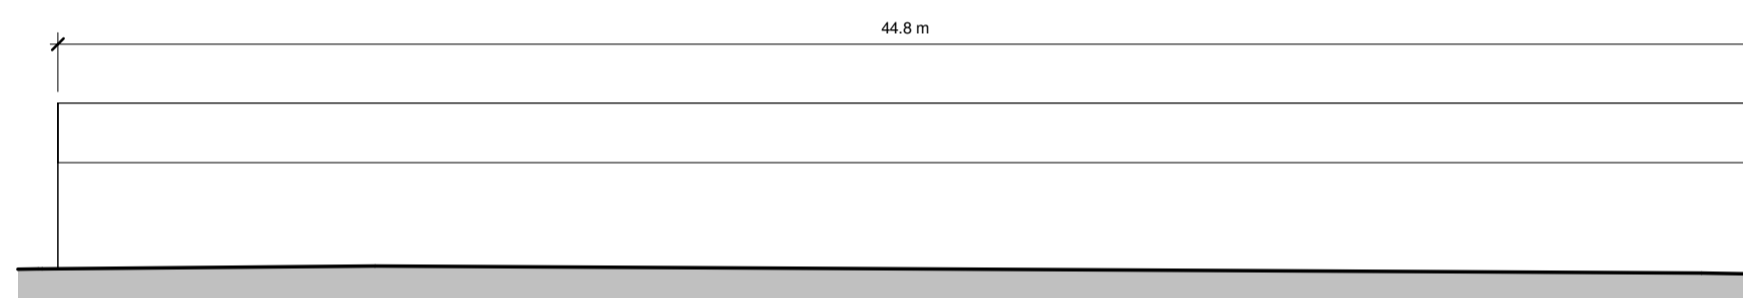


39 BUILDING 10 EAST ELEVATION
1 : 200

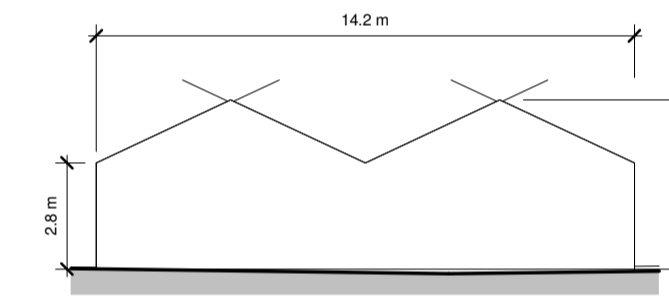


46 BUILDING 12 NORTH ELEVATION
1 : 200

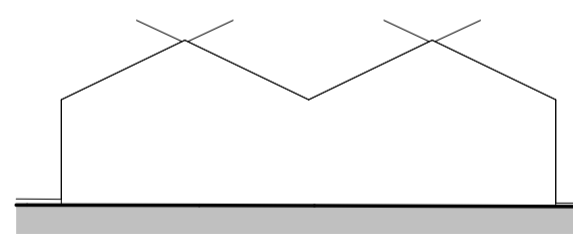


40 BUILDING 10 SOUTH ELEVATION
1 : 200

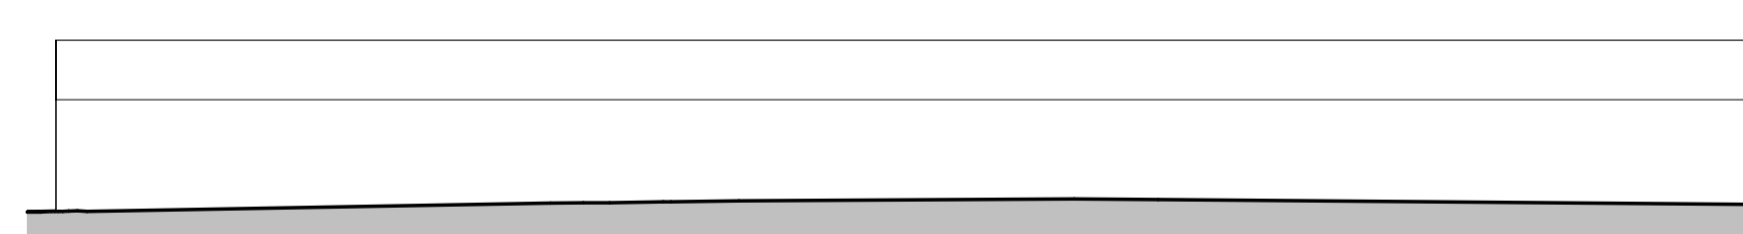


41 BUILDING 10 WEST ELEVATION
1 : 200

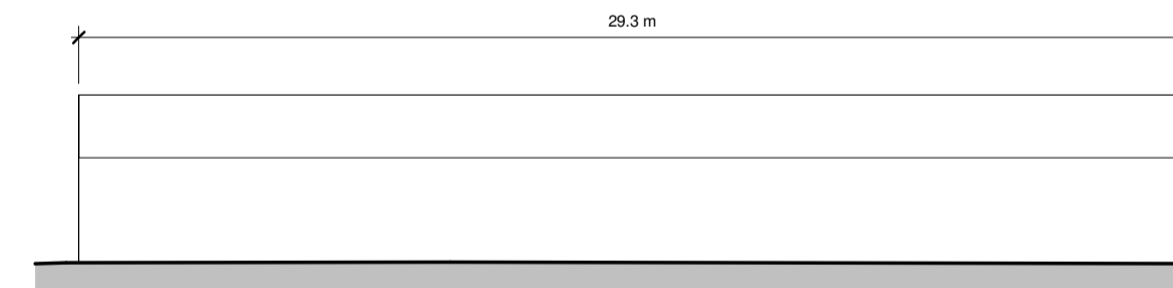


47 BUILDING 12 EAST ELEVATION
1 : 200

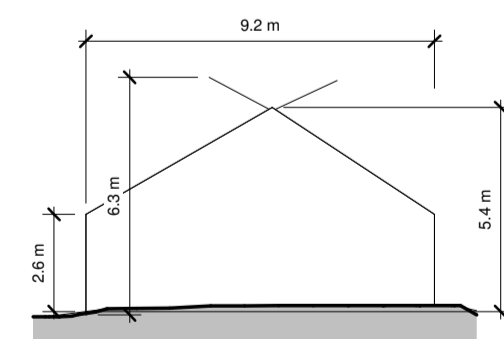


43 BUILDING 11 EAST ELEVATION
1 : 200

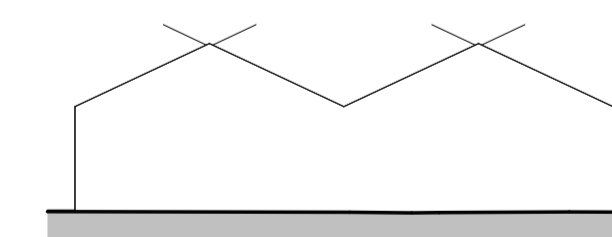


48 BUILDING 12 SOUTH ELEVATION
1 : 200

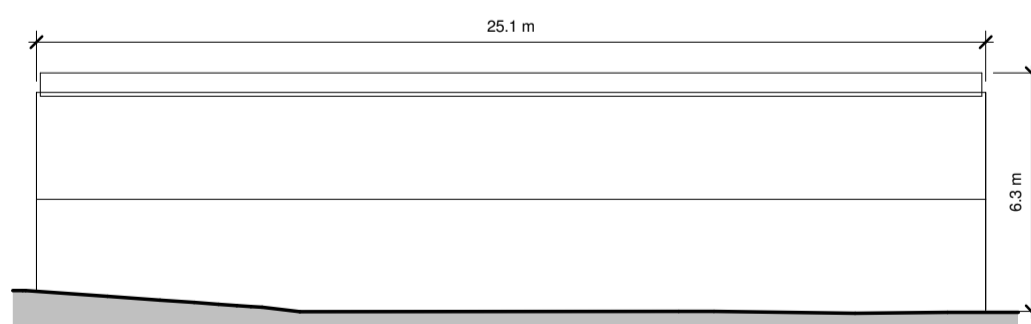


42 BUILDING 11 NORTH ELEVATION
1 : 200

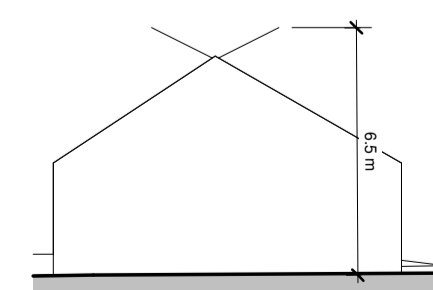


45 BUILDING 11 WEST ELEVATION
1 : 200

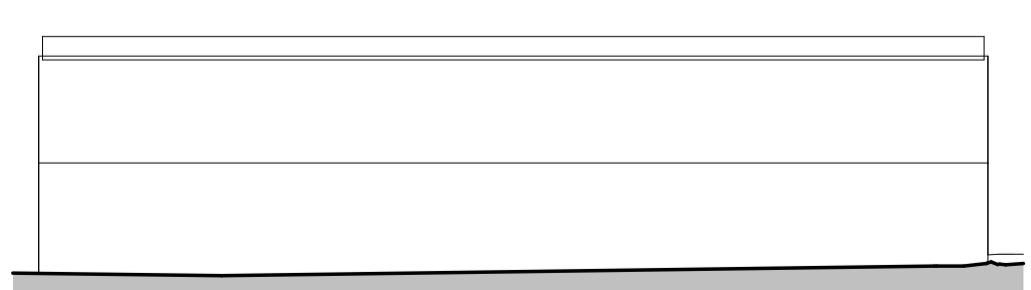

44 BUILDING 11 SOUTH ELEVATION
1 : 200

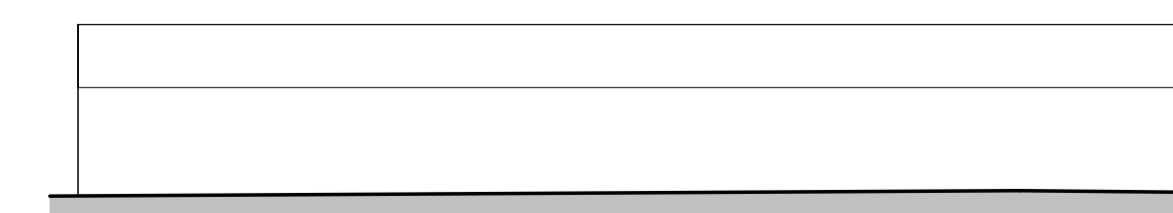

49 BUILDING 12 WEST ELEVATION
1 : 200

 

161

A	13/08/24	GREENHOUSE LOUVRE WINDOWS ADDED.	L-JL
REV	DATE	DETAILS OF AMENDMENTS	DRAWN
REVISIONS			



LNT CONSTRUCTION LTD
 UNIT 2, HELIOS 47
 ISABELLA ROAD
 GARFORTH
 LS25 2DY
 Tel: 0113 385 3858
 Fax: 0113 385 3859

CLIENT
 LNT CARE DEVELOPMENTS

SITE
 NEW ROAD
 TWYFORD
 RG10 9LN

TITLE
 EXISTING BUILDING
 ELEVATIONS

SCALE @A1	1 : 200	DATE	13/08/2024 21:32:27
DRAWN	L-JL	DWG NO.	RG10 9LN A-09-A

DRAWING STATUS
 FOR APPROVAL

CHECKED BY		DATE	
APPROVED BY		DATE	

This page is intentionally left blank