




North West Elevation

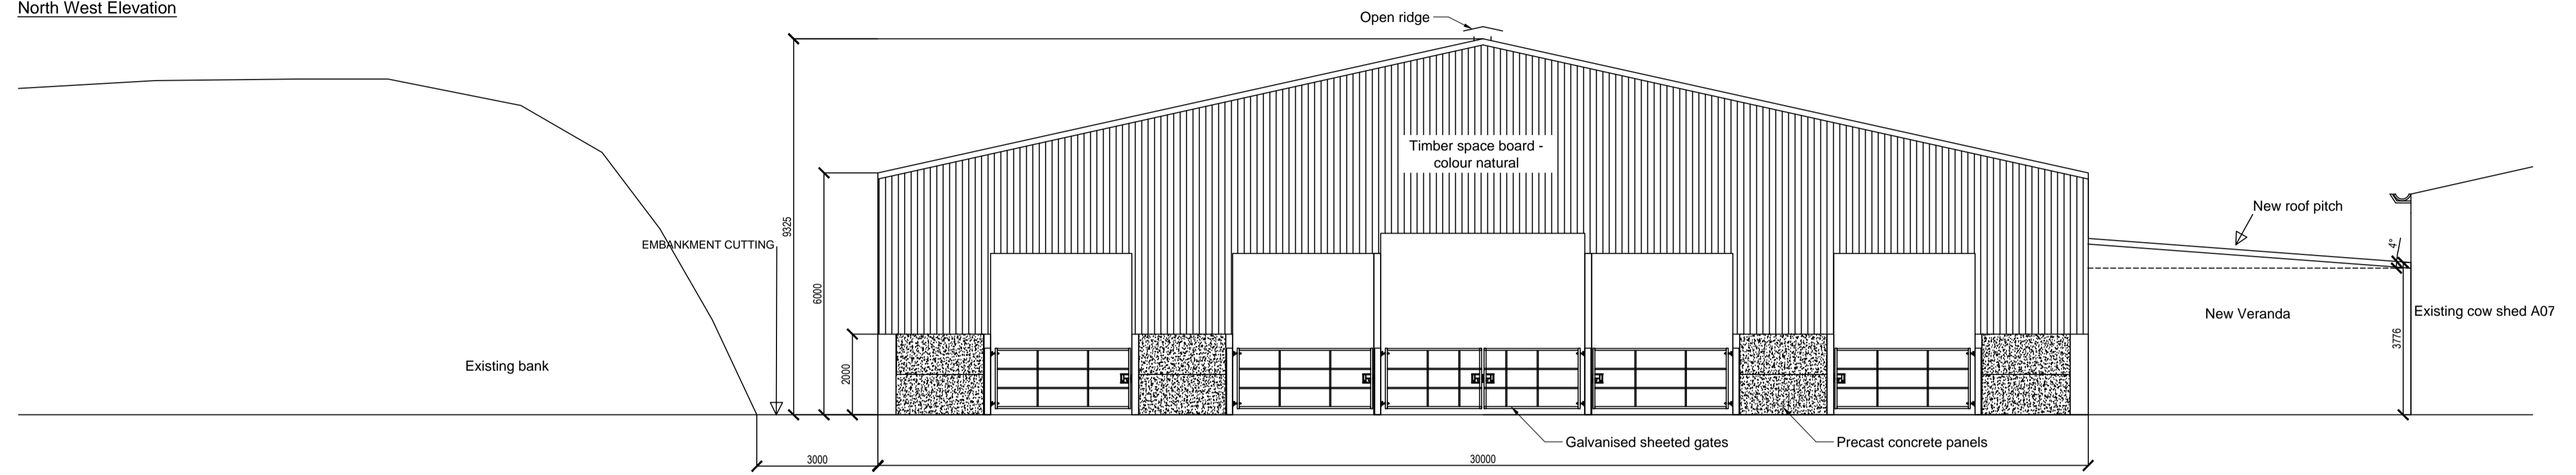

South East Elevation

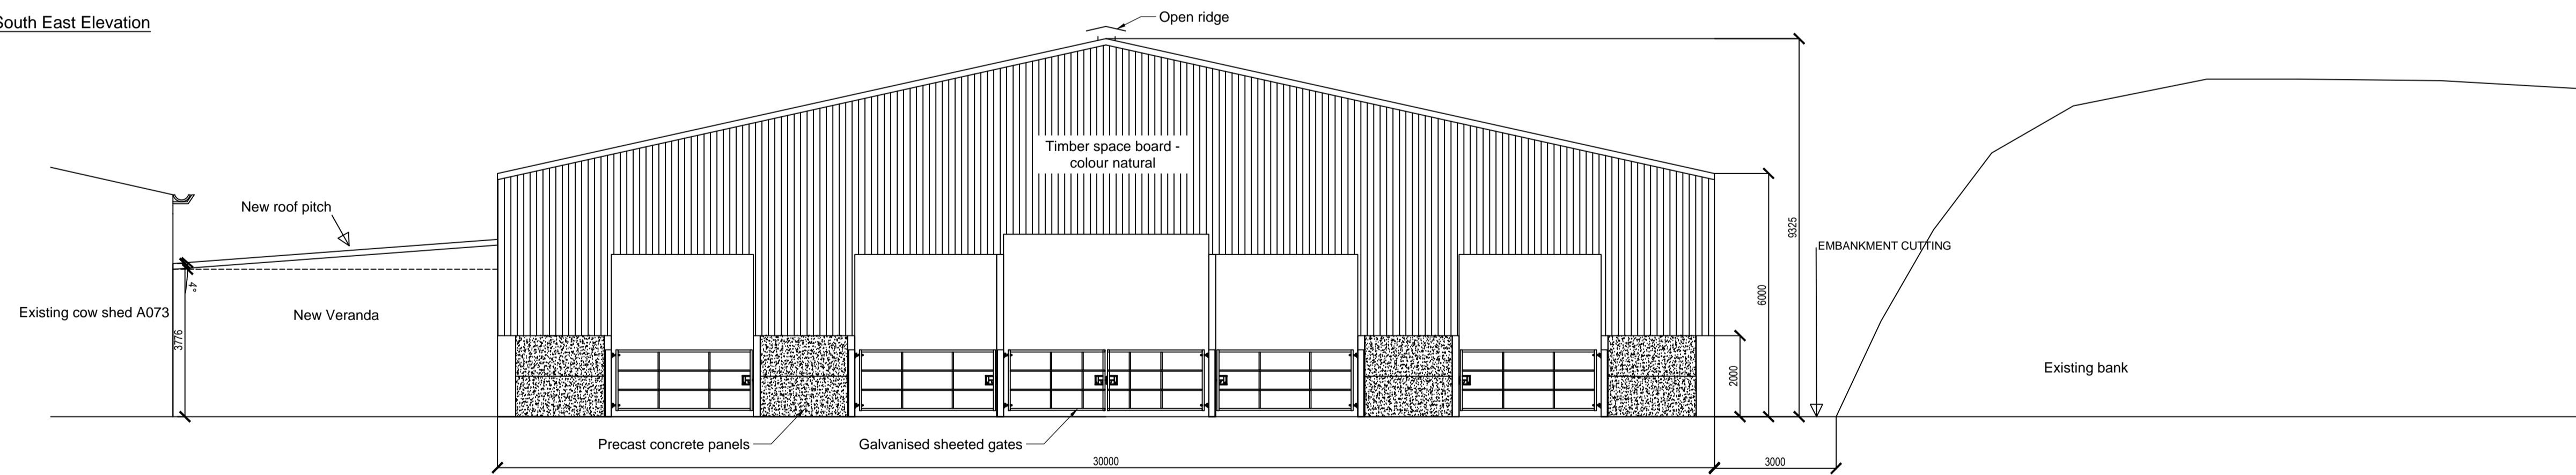

- NOTES:
1. DO NOT SCALE
  2. DRAWINGS TO BE READ IN CONJUNCTION WITH ALL SERVICES AND STRUCTURAL ENGINEERS DRAWINGS & SPECIFICATIONS
  3. © COPYRIGHT. DRAWINGS NOT TO BE REPRODUCED OR USED WITHOUT PRIOR WRITTEN CONSENT.

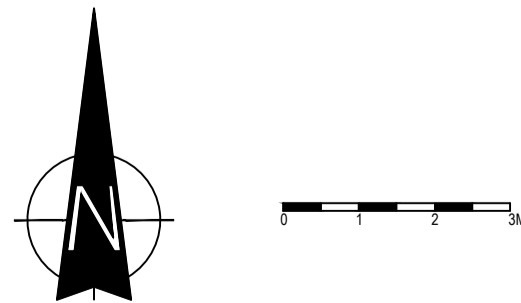

**PRELIMINARY**

REF	DATE	REVISION	DRAWN	CHECKED
C	07/15	AMENDMENTS AT PLAN AND ELEVATIONS	MT	ND
B	06/15	MINOR AMENDMENTS AFTER TOPOGRAPHICAL SURVEY	MT	ND
A	04/15	MINOR AMENDMENTS	MT	ND

DRAWING  
ELEVATIONS  
OPTION 2

PROJECT  
CEDAR FARM  
CLIENT  
UNIVERSITY OF READING

SCALE @A1 1:100  
DATE 22/07/15  
DRAWN BY MT  
CHECKED BY ND  
DRG NO 150873\_A015  
REV C  
FILE REFERENCE:  
XREF FILE REFERENCE: TBXREF

**RIDGE**

BEAUMONT HOUSE  
59 HIGH STREET  
THEALE  
READING  
RG7 5AL  
TEL: 0118 932 3088  
FAX: 01993 815002  
www.ridge.co.uk

