


- NOTES:
1. DO NOT SCALE
  2. DRAWINGS TO BE READ IN CONJUNCTION WITH ALL SERVICES AND STRUCTURAL ENGINEERS DRAWINGS & SPECIFICATIONS.
  3. © COPYRIGHT. DRAWINGS NOT TO BE REPRODUCED OR USED WITHOUT PRIOR WRITTEN CONSENT.

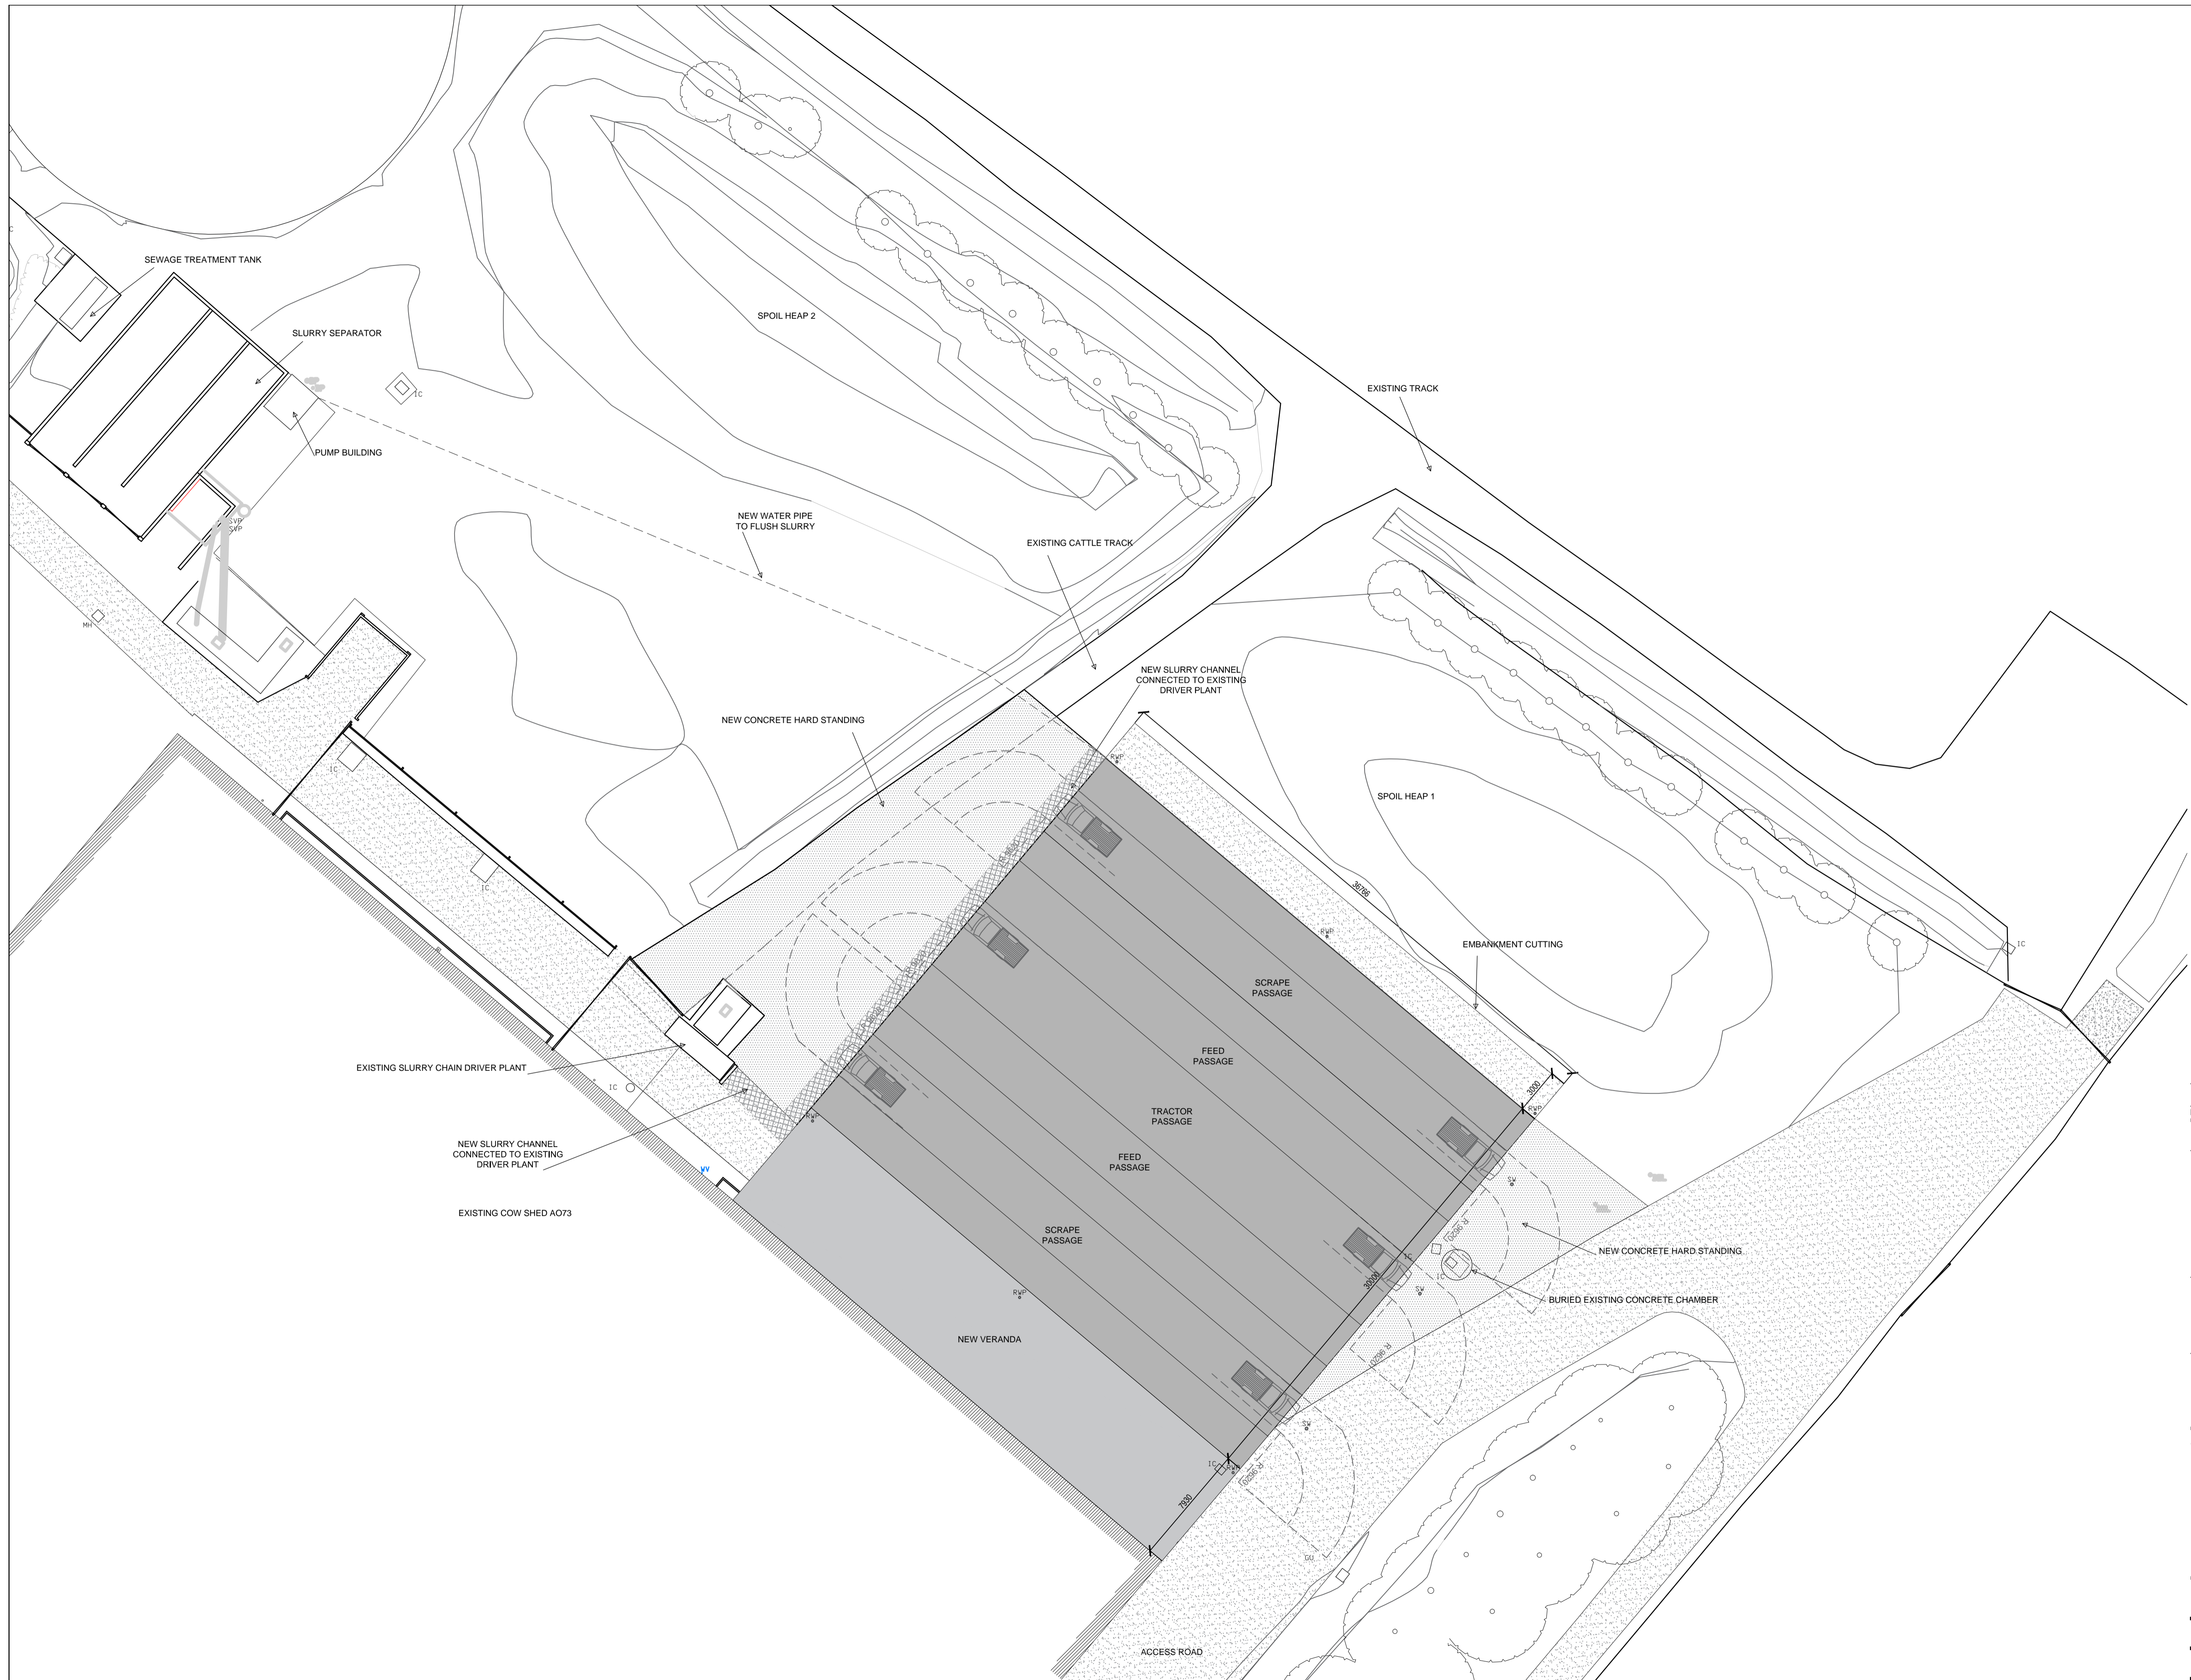

# TENDER

E	09/15	NEW SLURRY CHANNEL	MT	ND
D	07/15	REVISED SITE PLAN	MT	ND
C	07/15	REVISED SITE PLAN	MT	ND
B	08/15	REVISED SITE PLAN	MT	ND
A	04/15	EXTRA PROPOSED FACILITIES ADDED	MT	ND
REF	DATE	REVISION	DRAWN	CHECKED

SCALE @A1 DATE 09/15 DRAWN BY MT CHECKED BY ND  
 1:200 DRAWING

## SITE PLAN - OPTION 2 PROPOSED COW SHED

PROJECT  
**CEDAR FARM**

CLIENT  
**UNIVERSITY OF READING**

# RIDGE

BEAUMONT HOUSE TEL: 0118 932 3088  
 59 HIGH STREET FAX: 01993 815002  
 THEALE  
 READING  
 RG7 5AL www.ridge.co.uk

DRG NO 150873\_A012 REV E

FILE REFERENCE:  
 XREF FILE REFERENCE:



