


- NOTES:
1. DO NOT SCALE
  2. DRAWINGS TO BE READ IN CONJUNCTION WITH ALL SERVICES AND STRUCTURAL ENGINEERS DRAWINGS & SPECIFICATIONS
  3. © COPYRIGHT. DRAWINGS NOT TO BE REPRODUCED OR USED WITHOUT PRIOR WRITTEN CONSENT.

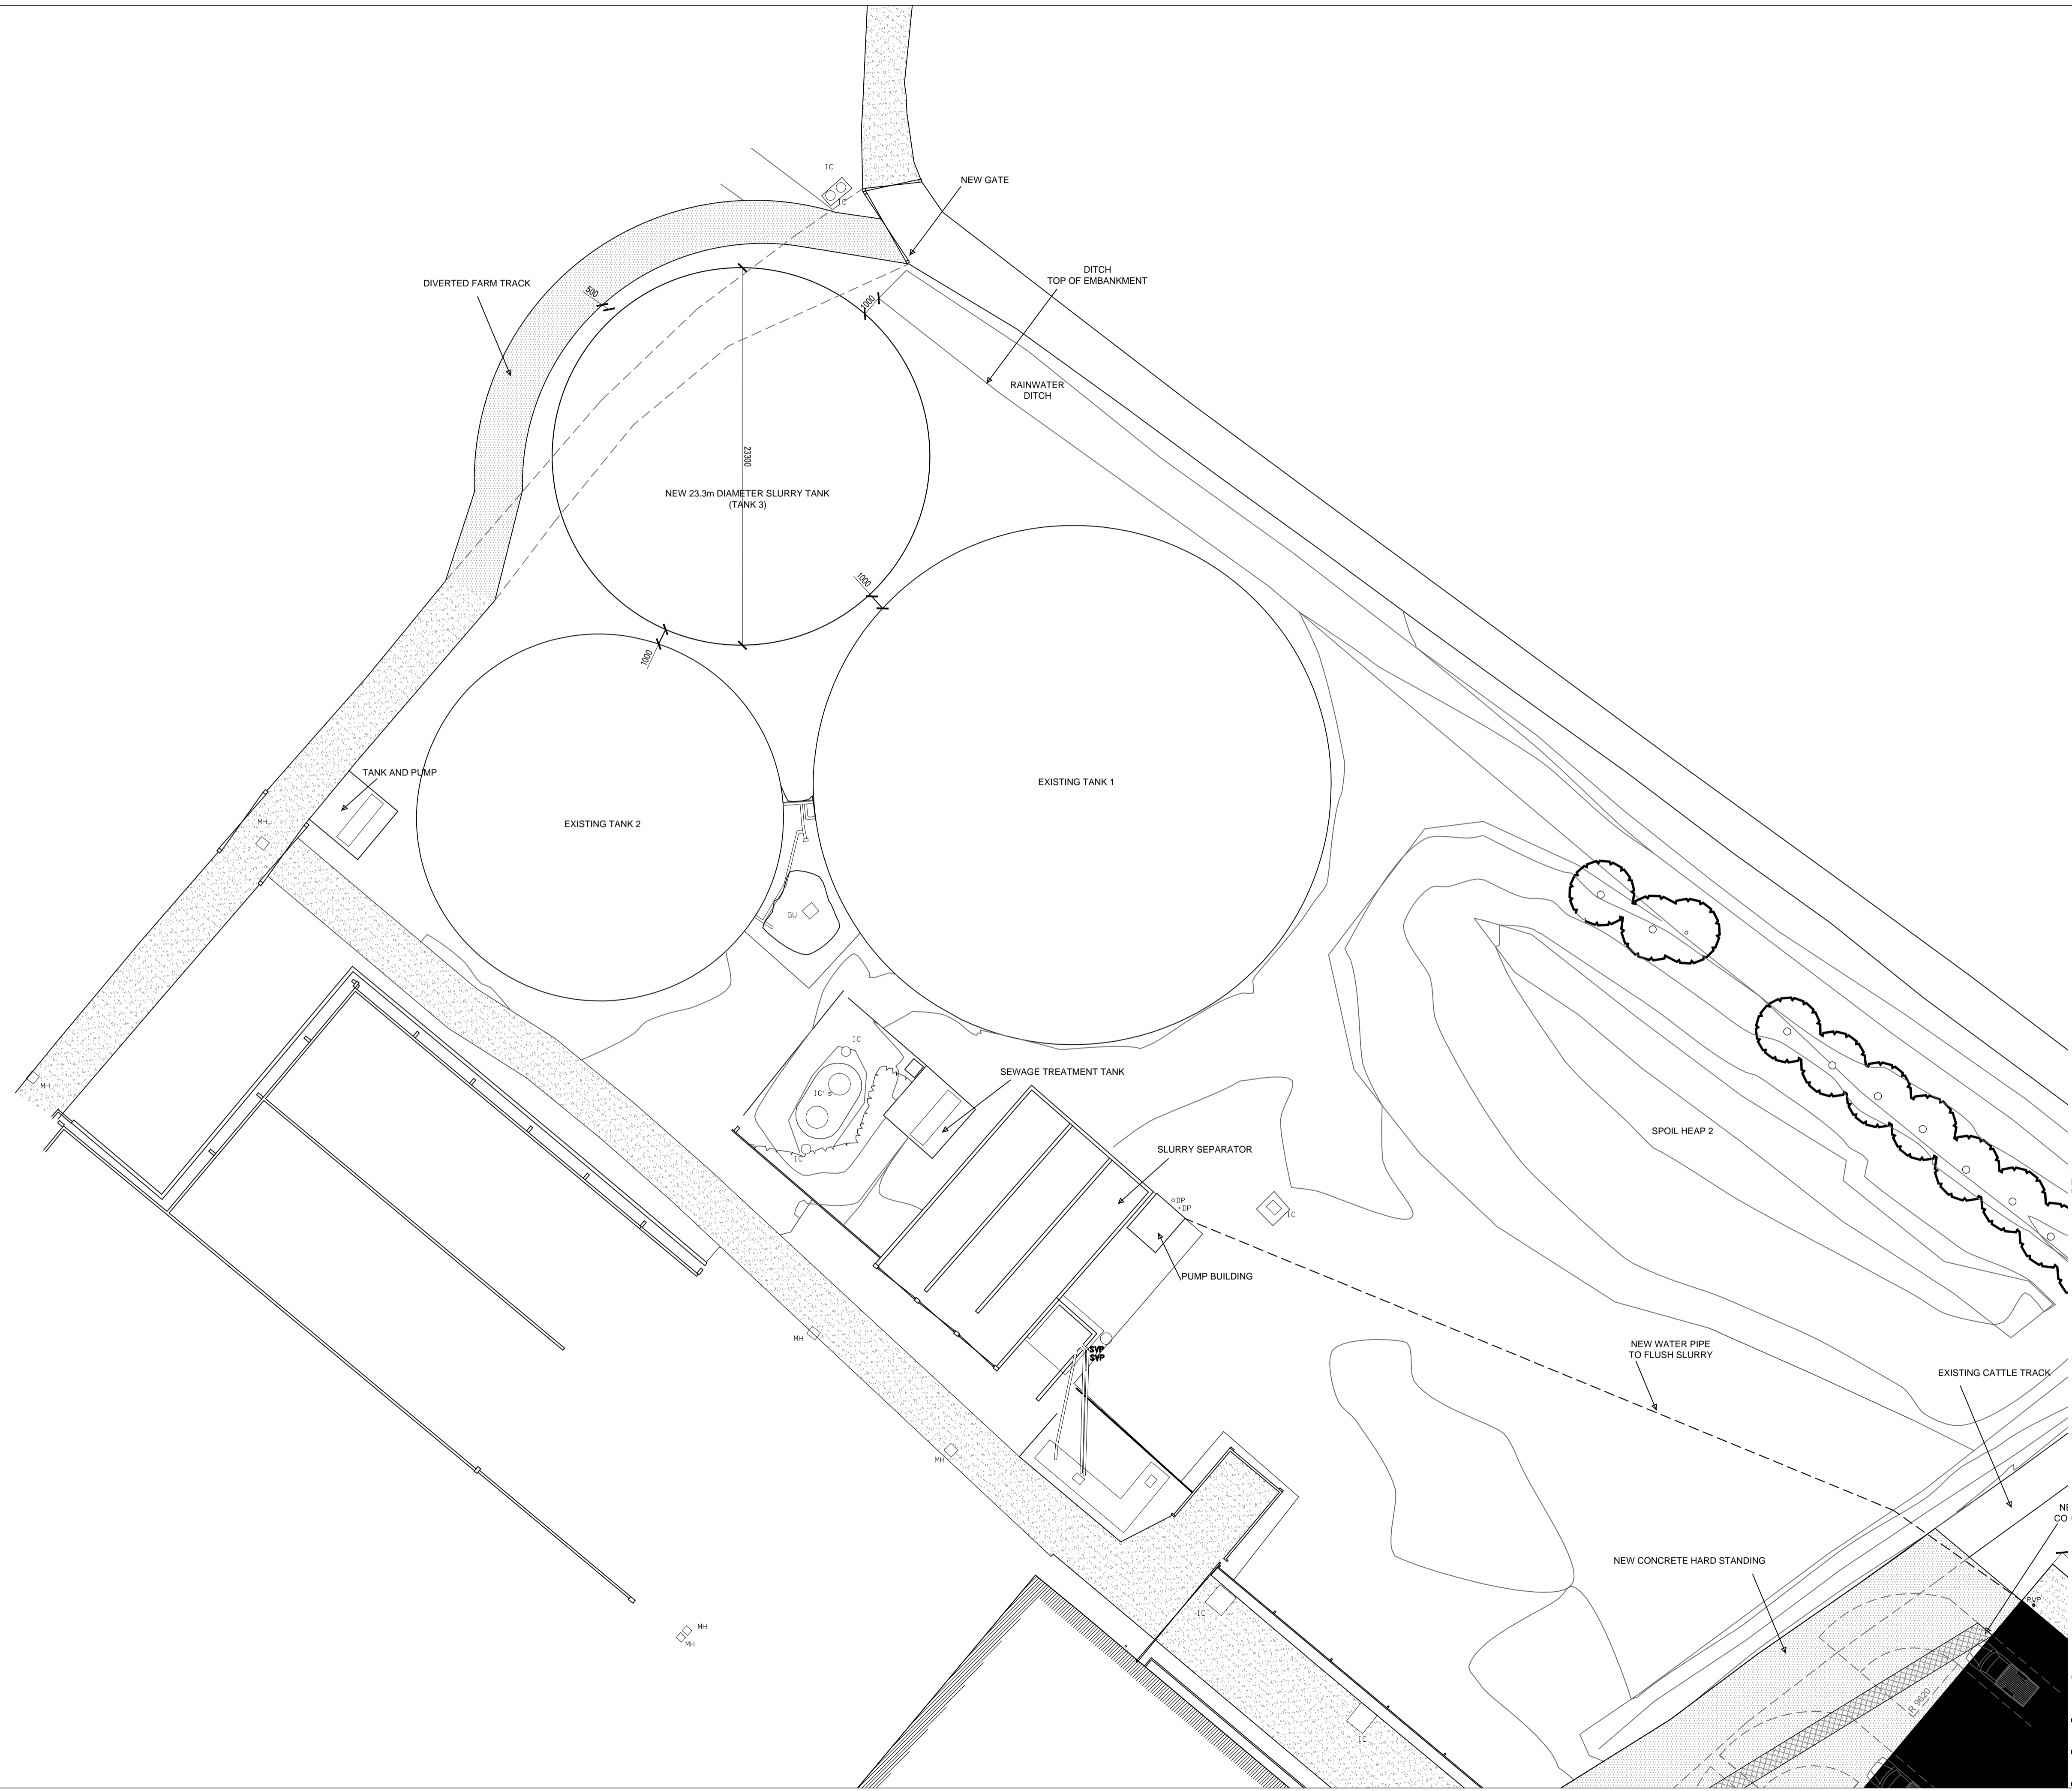

**PRELIMINARY**

C	07/15	SLURRY TANK DIA	MT	ND
B	06/15	CHANGE REVISION	MT	ND
A	04/15	EXTRA PROPOSED FACILITIES ADDED	MT	ND
REF	DATE	REVISION	DRAWN	CHECKED
SCALE	@A1	DATE	DRAWN BY	CHECKED BY
1:200		06/15	MT	ND

**PROPOSED SLURRY TANK SITE PLAN- OPTION 2**

PROJECT  
**CEDAR FARM**

CLIENT  
**UNIVERSITY OF READING**

**RIDGE**

BEAUMONT HOUSE TEL: 0118 932 3088  
59 HIGH STREET FAX: 01993 815002  
THEALE  
READING  
RG7 5AL www.ridge.co.uk

DRG NO  
**150873\_A013** REV  
**C**

FILE REFERENCE:  
XREF FILE REFERENCE:

