



GROUND FLOOR PLAN

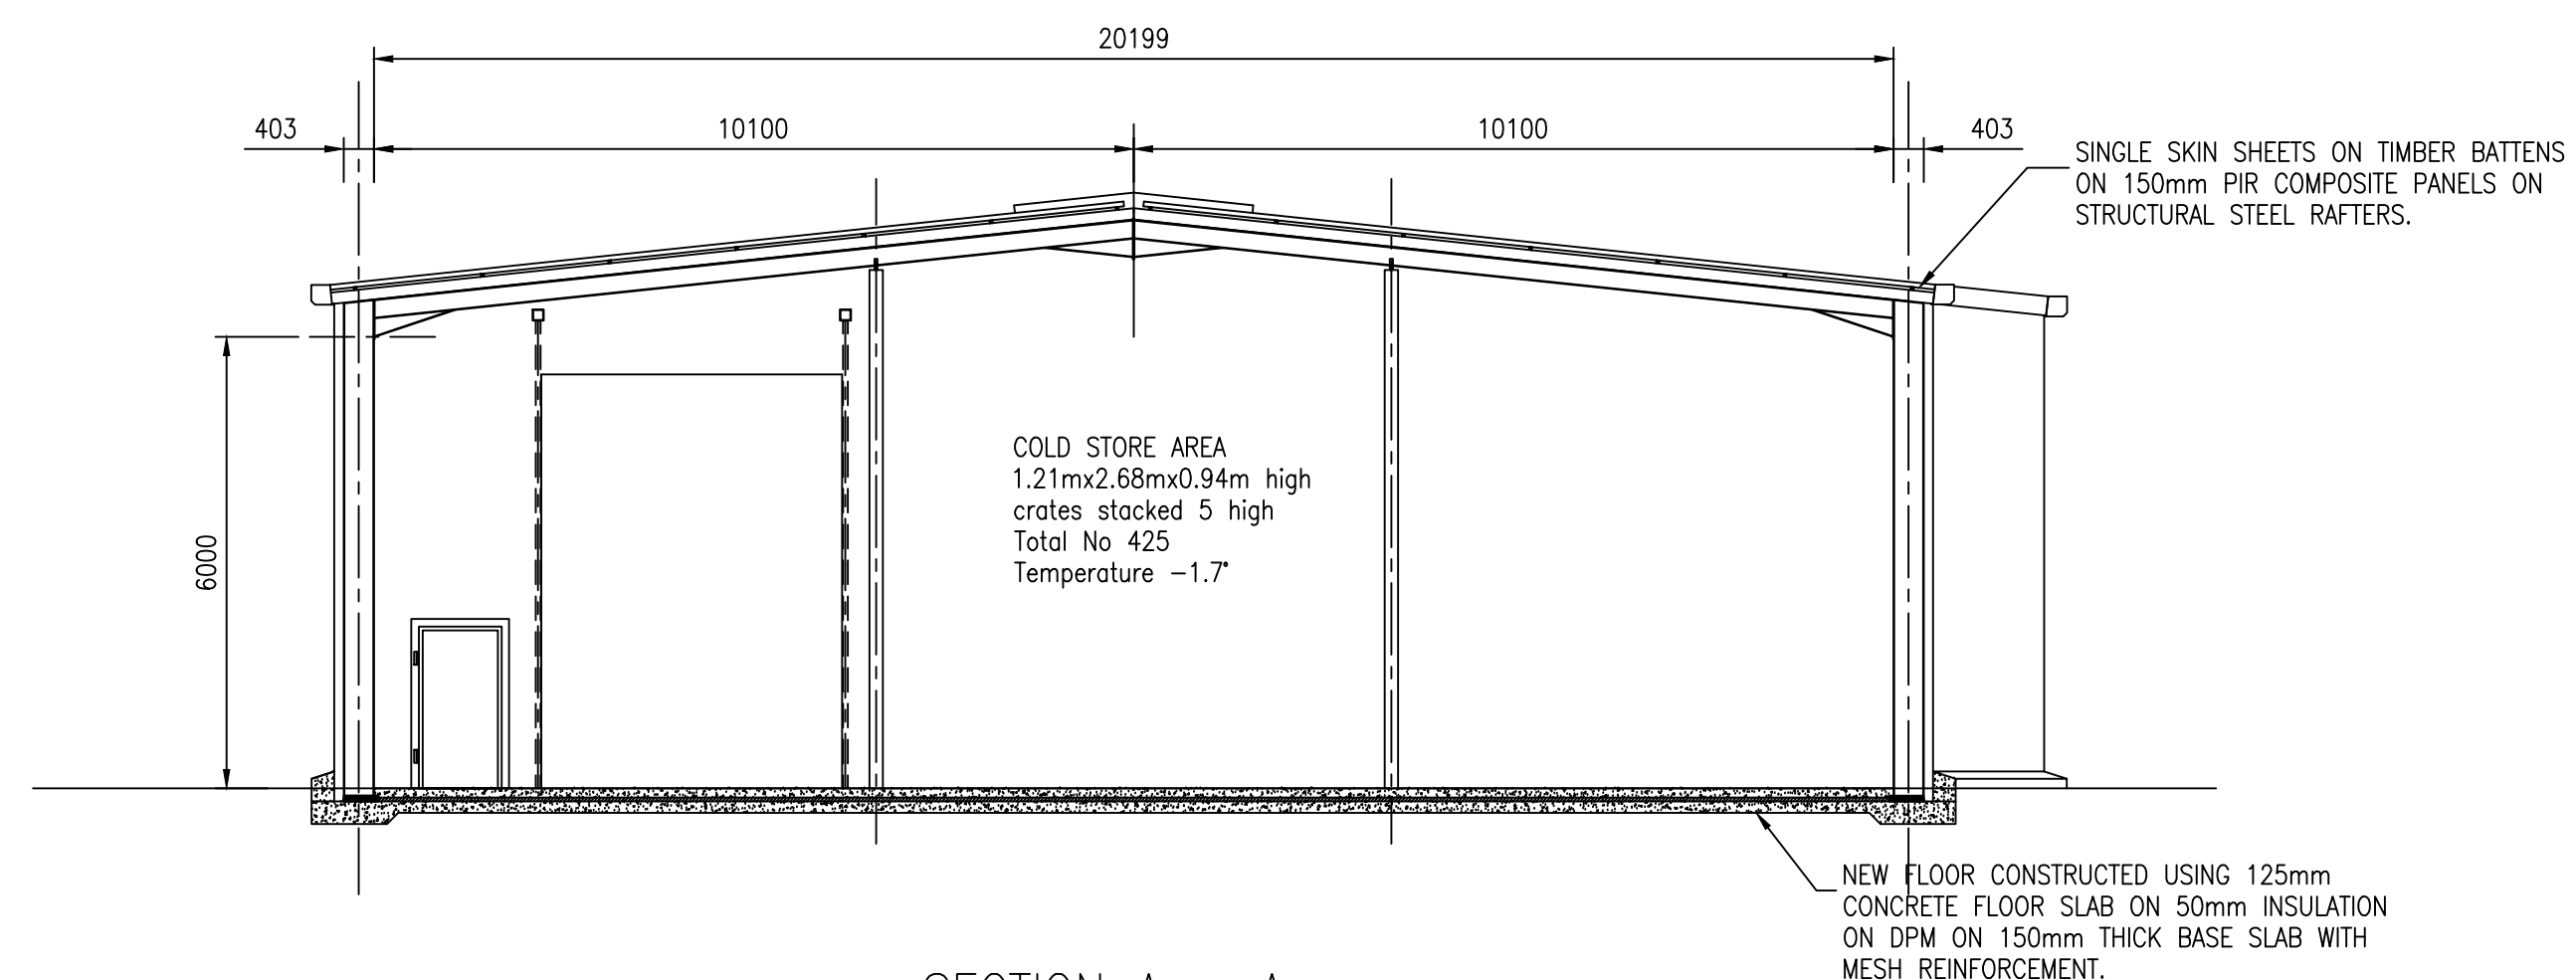

SECTION A - A

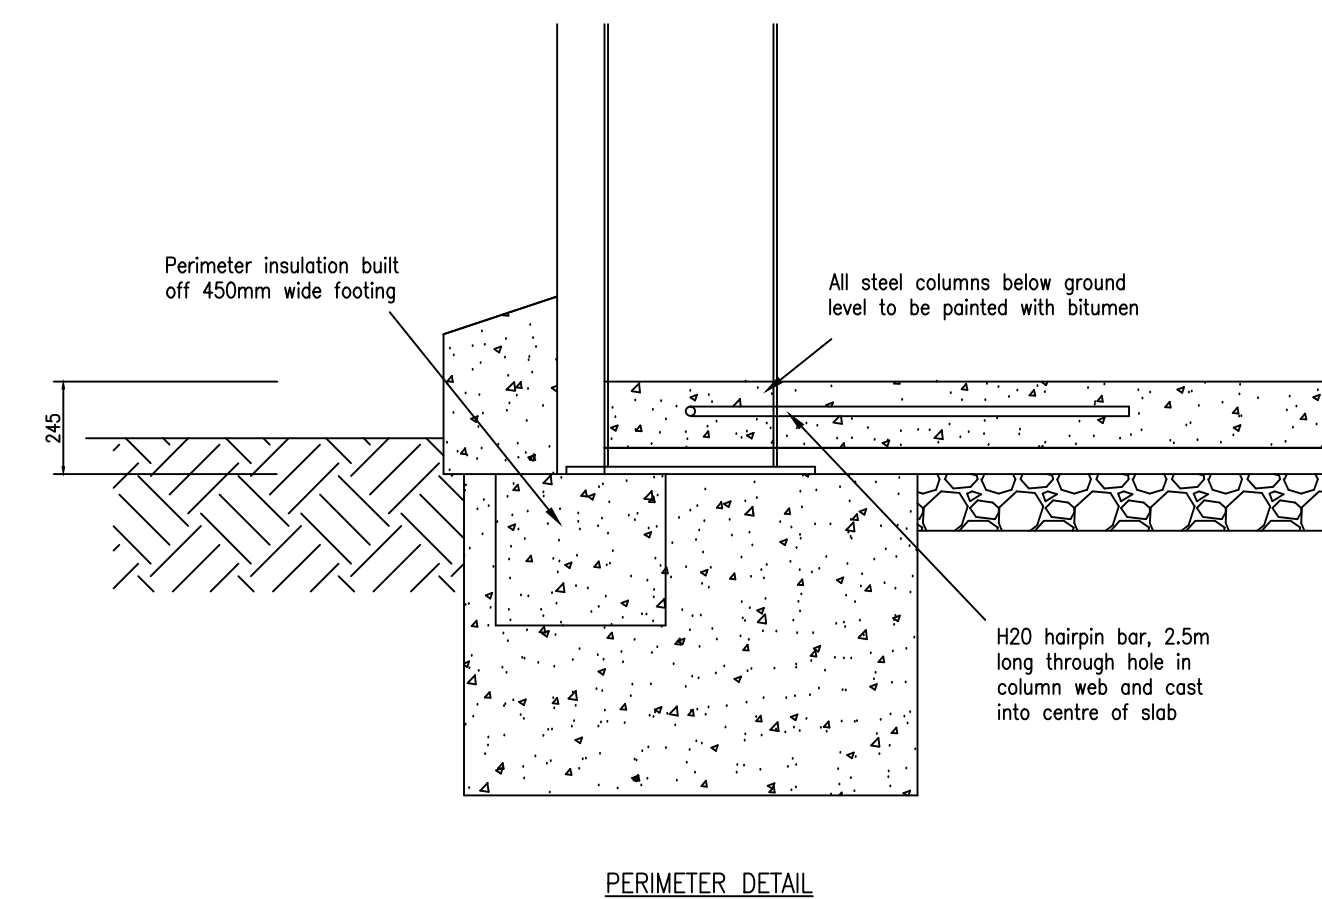

PERIMETER DETAIL

FULL PLANNING DETAILS

REV	DATE	ISSUE

CLIENT  
E.U. PLANTS

JOB TITLE  
NEW PLANT  
COLD STORES

DRAWING TITLE  
GENERAL ARRANGEMENT  
Ground Floor Plan

SCALE  
1:100, 1:50.      DATE  
08.12.15

**ICA**  
INTERNATIONAL  
CONTROLLED  
ATMOSPHERE

Lawrence House  
Transfesa Road  
Paddock Wood  
Kent TN12 6UT  
Tel: 01892 831 700  
Fax: 01892 831 701  
www.ICAstorage.com

DRAWING NUMBER ENQ-1579-05

