


Drawn by : KP Checked by :
 Date: MAR'15

© This drawing and the works depicted contains information that is the copyright of Carlton Design Partnership Ltd. This drawing may also contain copyrighted information of third parties. This drawing or part thereof may not be reproduced, stored in a retrieval system, or transmitted in any form or by any means, electronic, mechanical, photocopying, recording, or otherwise, without the prior written permission of the originator. No liability will be accepted for amendments made by third parties. Scaled measurements must not be taken from this drawing. Any discrepancy or disparity must be notified to the originator in writing. This drawing may contain Ordnance Survey Data that is subject to Crown Copyright. All Rights reserved.


Revisions

Rev	Date	Drawn	Checked
A	22/10/15	KP	
ELEVATIONS CORRECTED			
B	23/11/15	KP	
SIDE ELEVATIONS CORRECTED			
C	27/01/16	KP	
PLOTS REVISED			

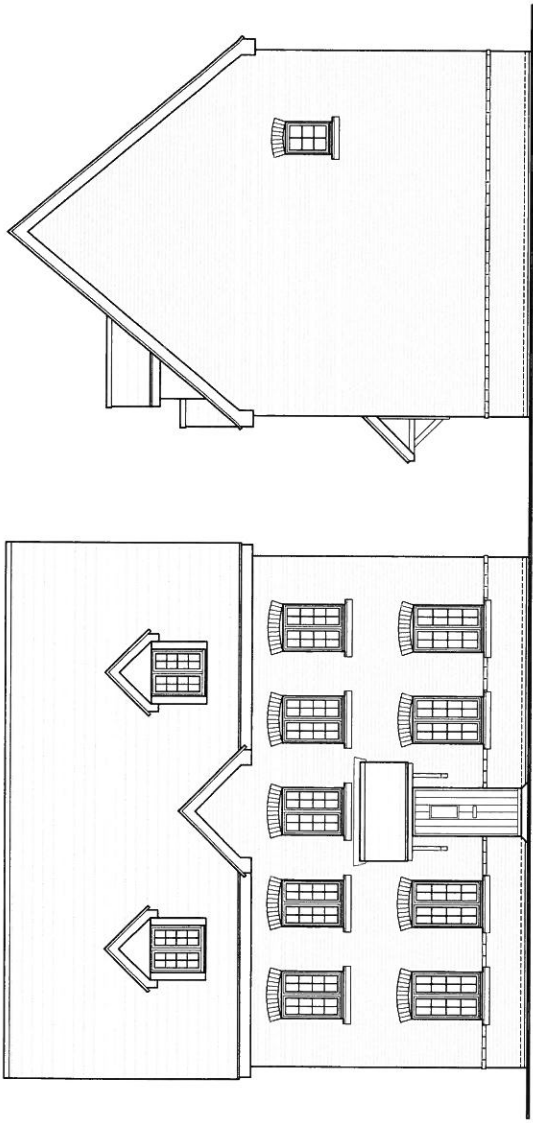


Side Elevation

Front Elevation - Rural Edge
 As Plots: 7; 22; 24; 336;
 Opp Plots: 6; 26; 337;

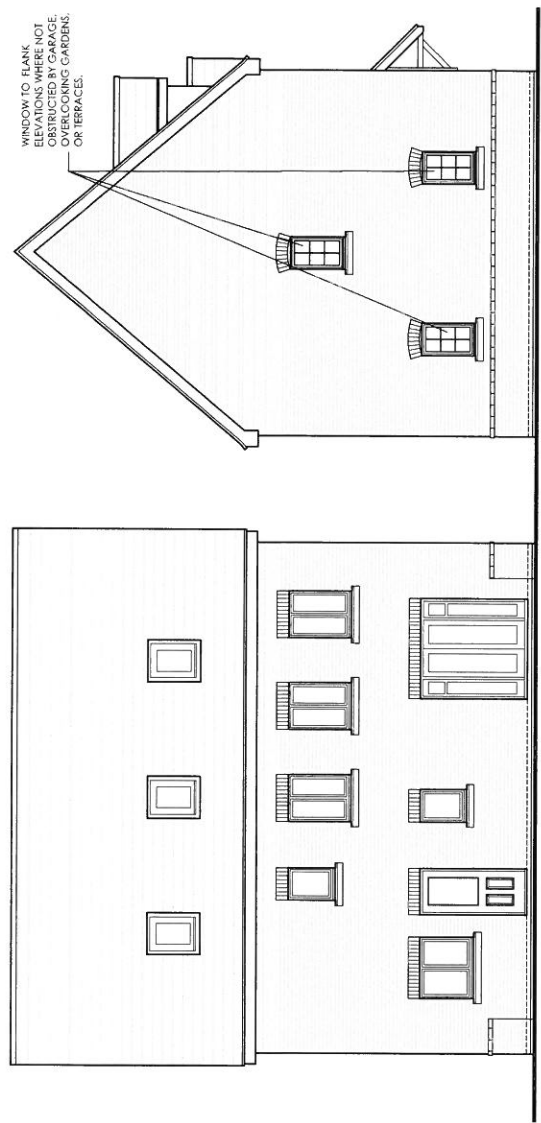


Side Elevation

Rear Elevation

 

Project: LAND AT HATCH FARM DAIRIES
 WINNERSH

Drawing Title:
 HOUSE TYPE
 504
 ELEVATIONS

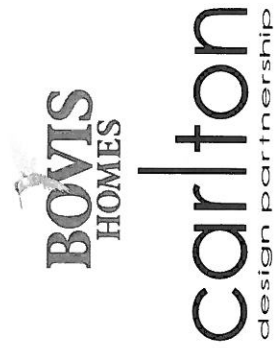

Scale: 1:100 @ A3

Dwg No: 110927/HT/504/EL Rev: C

This page is intentionally left blank