



**Notes**  
 All elevations to be verified on site. Do not scale this drawing. All discrepancies to be clarified with project architect.  
 This drawing is the property of Benay Architects and is based on the condition it is not reproduced, related or disclosed to any unauthorized person, either wholly or in part without written consent of Benay Ltd.  
 Ordnance Survey material is used with the permission of The Controller of HMSO. Crown copyright AH 159878.  
 The CDM hazard management procedures for the Benay aspects of the design of this project are to be based on the "Benay - Designer's Hazard Identification and Management Sheet" and/or drawings. The full project design team comprehensive set of hazard management procedures are available from the Planning Supervisor/Safety Coordinator appointed for the project.

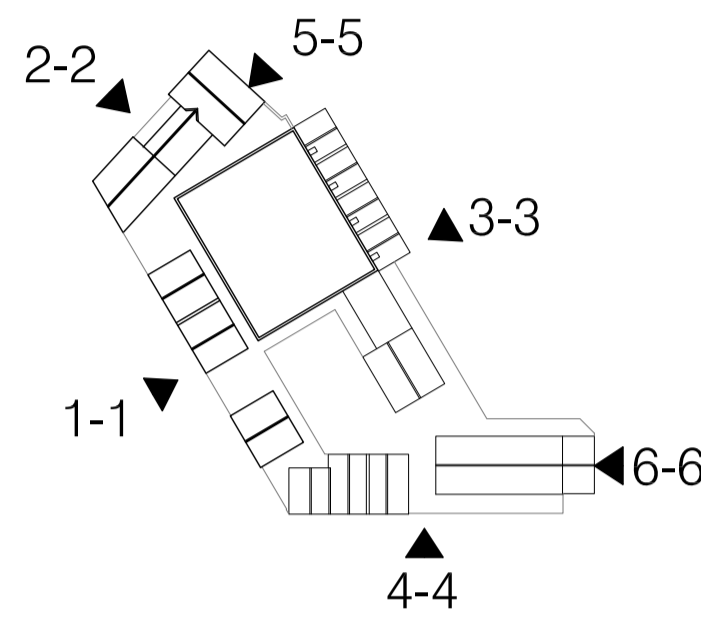

KEY PLAN @ SCALE 1:1250

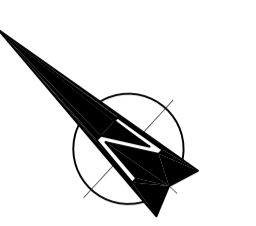


WEST ELEVATION 01-01




NORTH ELEVATION 02-02




EAST ELEVATION 03-03

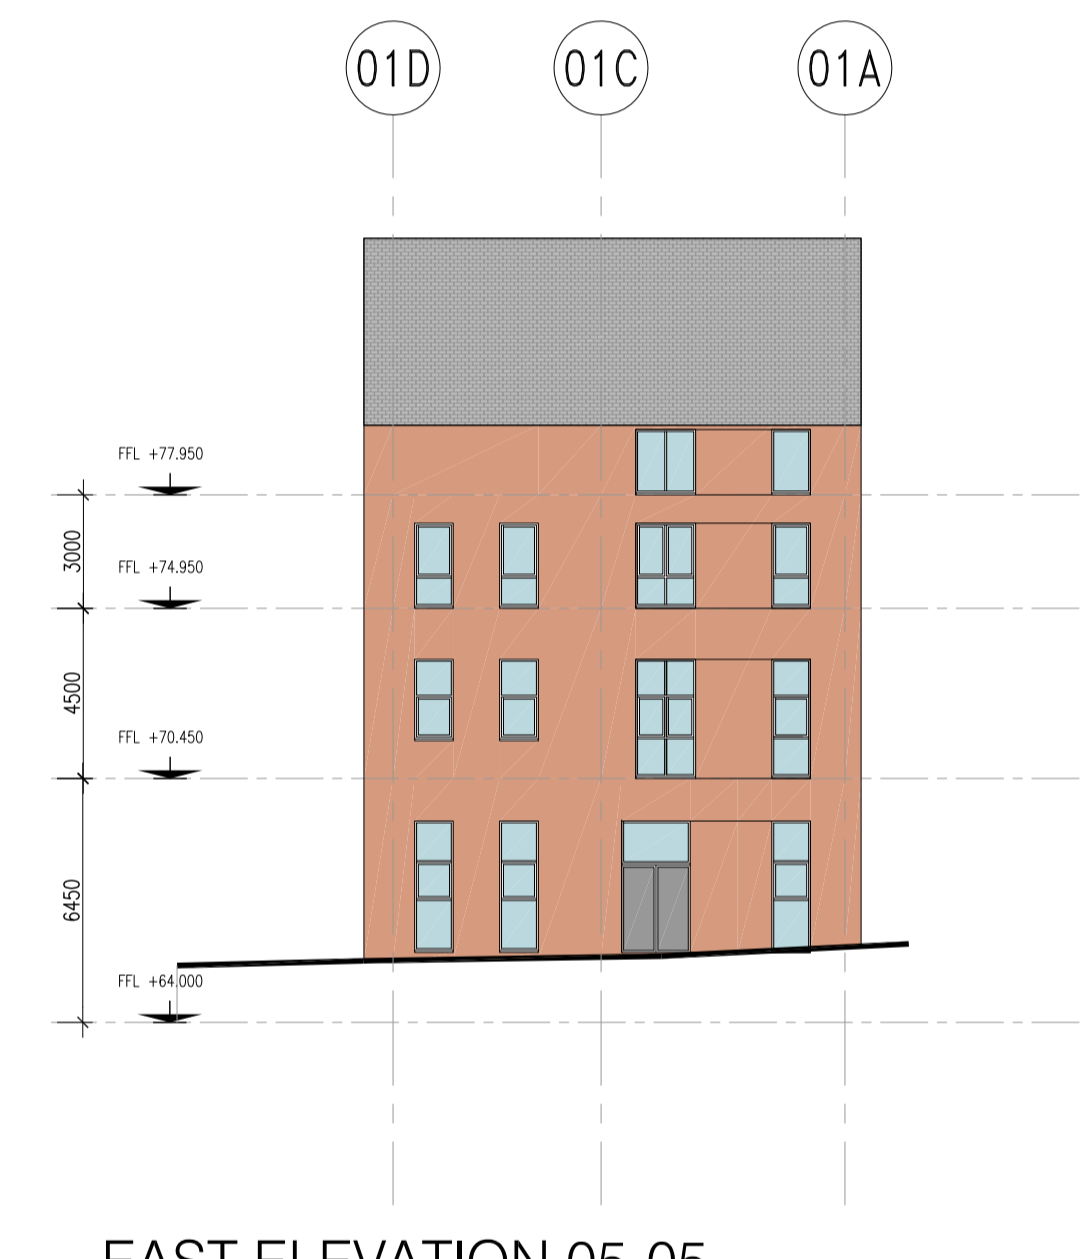

EAST ELEVATION 05-05

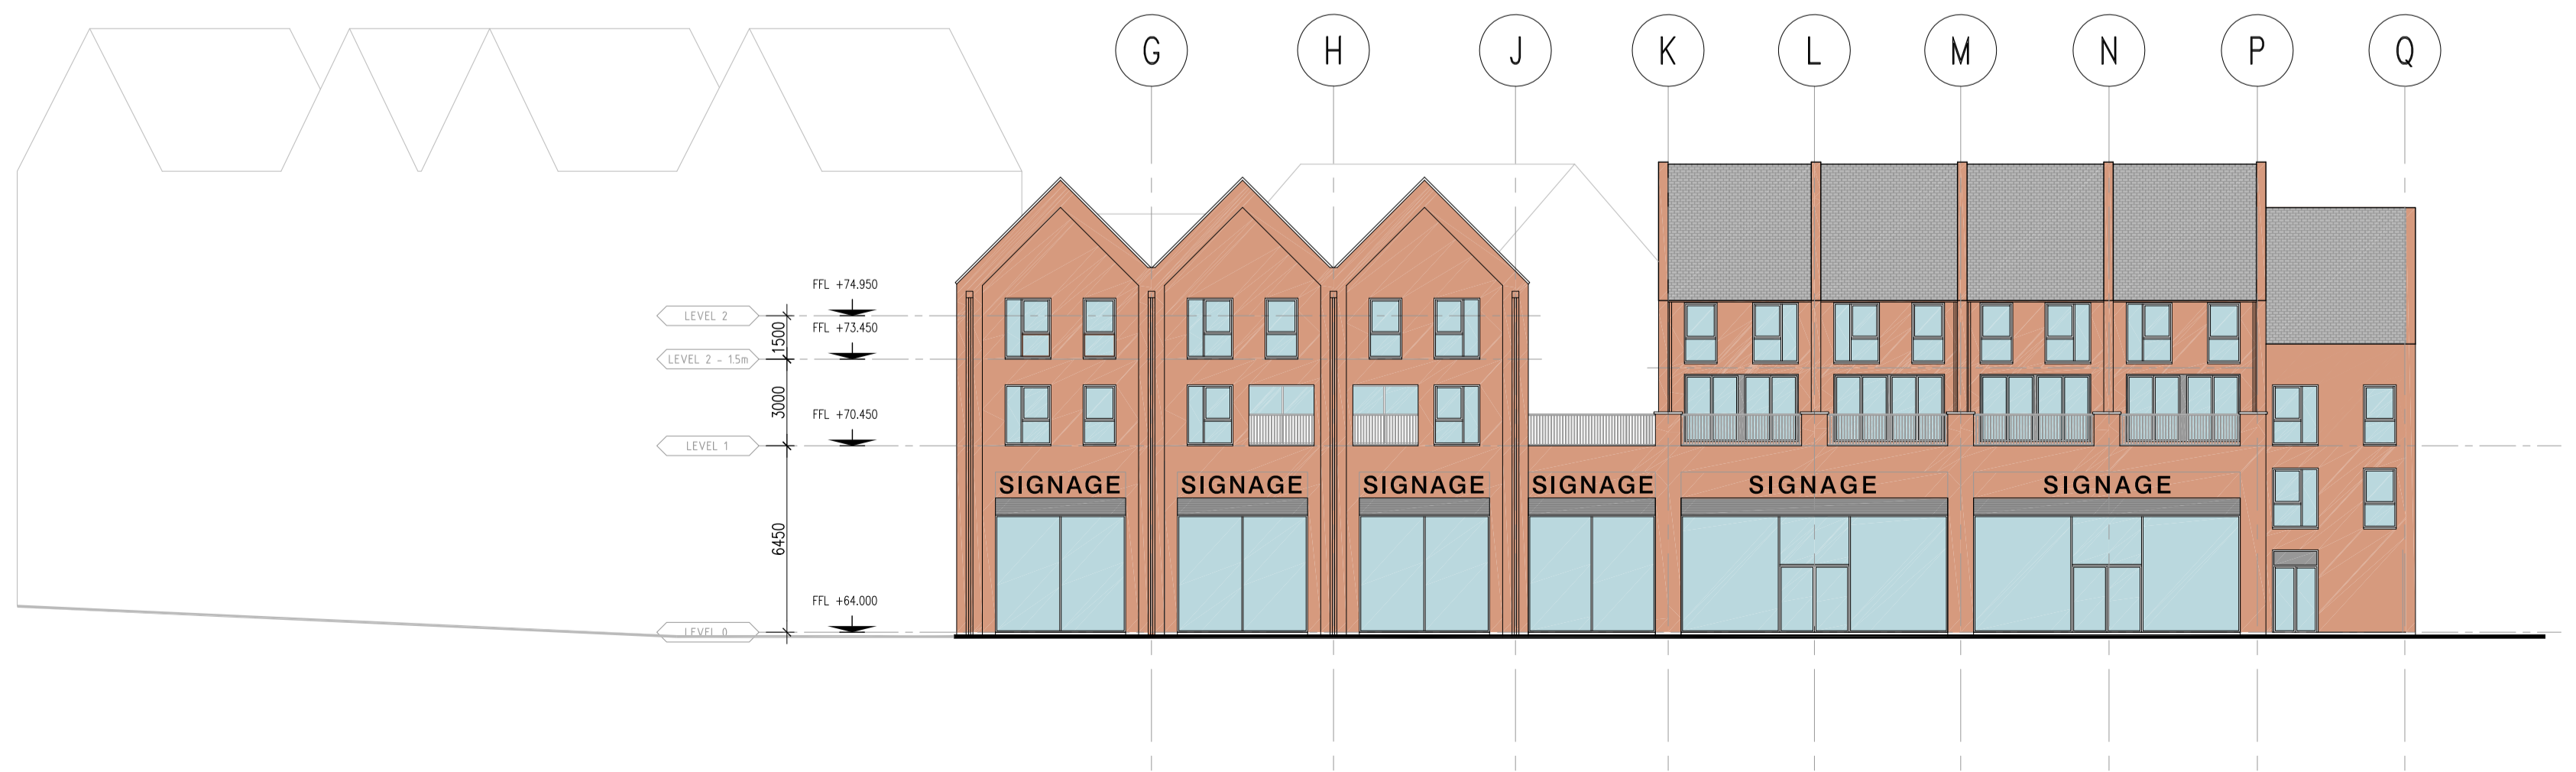

SOUTH ELEVATION 04-04

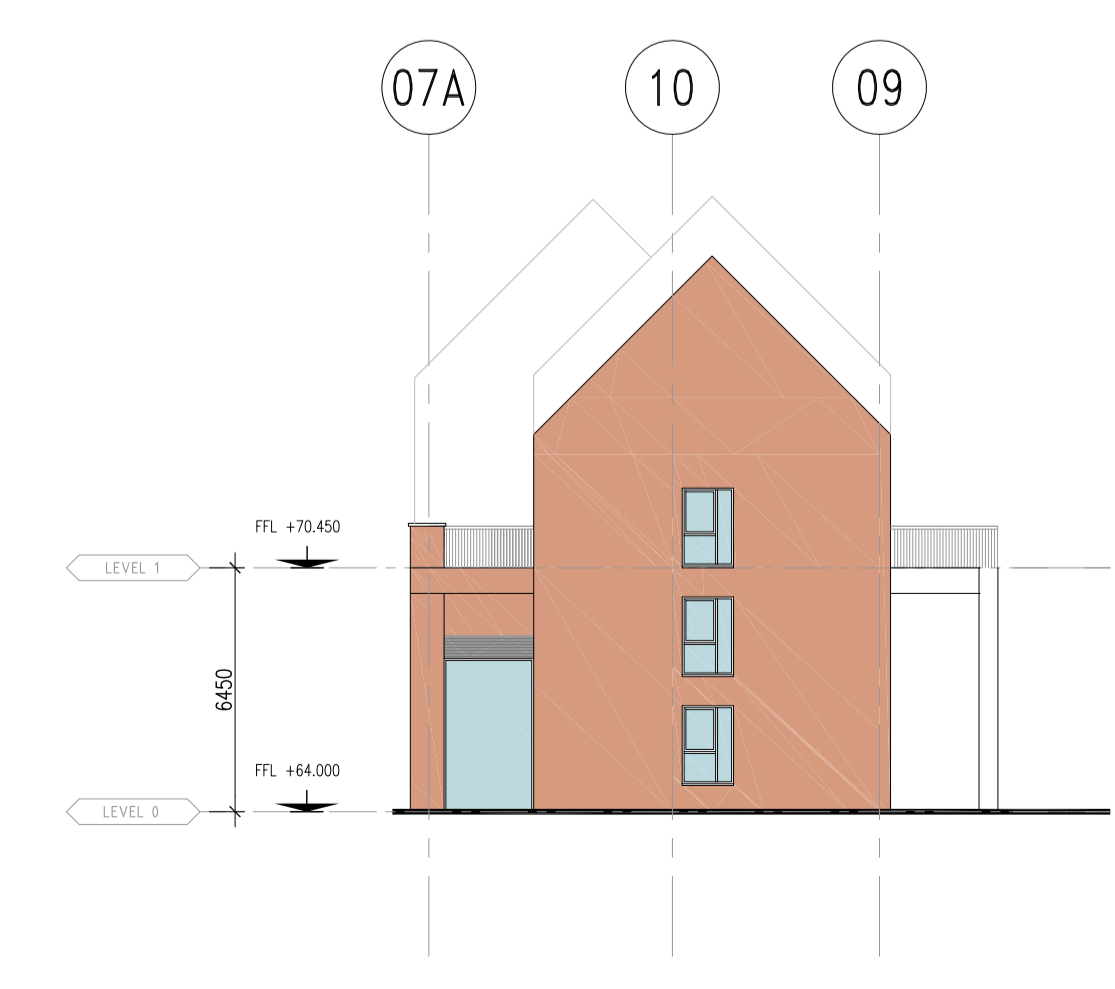

EAST ELEVATION 06-06

B00	27/11/15	ISSUE FOR PLANNING	Bhy	EP
Rev	Date	Description	By	Chkd
<b>Benay</b>				
Design Architecture Masterplanning Interiors Graphics				
Client				
WILSON BOWDEN DEVELOPMENTS LIMITED				
Project				
ELMS FIELD WOKINGHAM				
Drawing Title				
NORTH ZONE PROPOSED ELEVATIONS				
Drawn By		Checked By		
CL		BH		
Scale		Date		
1:200 @ A1		25/10/15		
Project No.		Drawing No.	Revision	
3040		BNY-M1-21- LL01	B00	
Status				
PLANNING				
t +44 (0) 1436 672365		www.benay.com		
f +44 (0) 1436 707513				
e new@benay.com				

