





NORTH ELEVATION 01-01

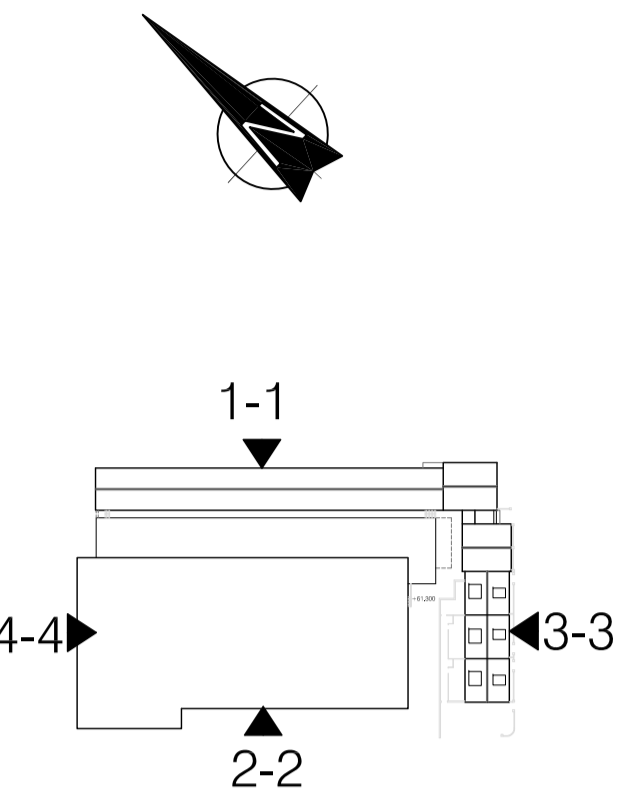

KEY PLAN @ SCALE 1:1250

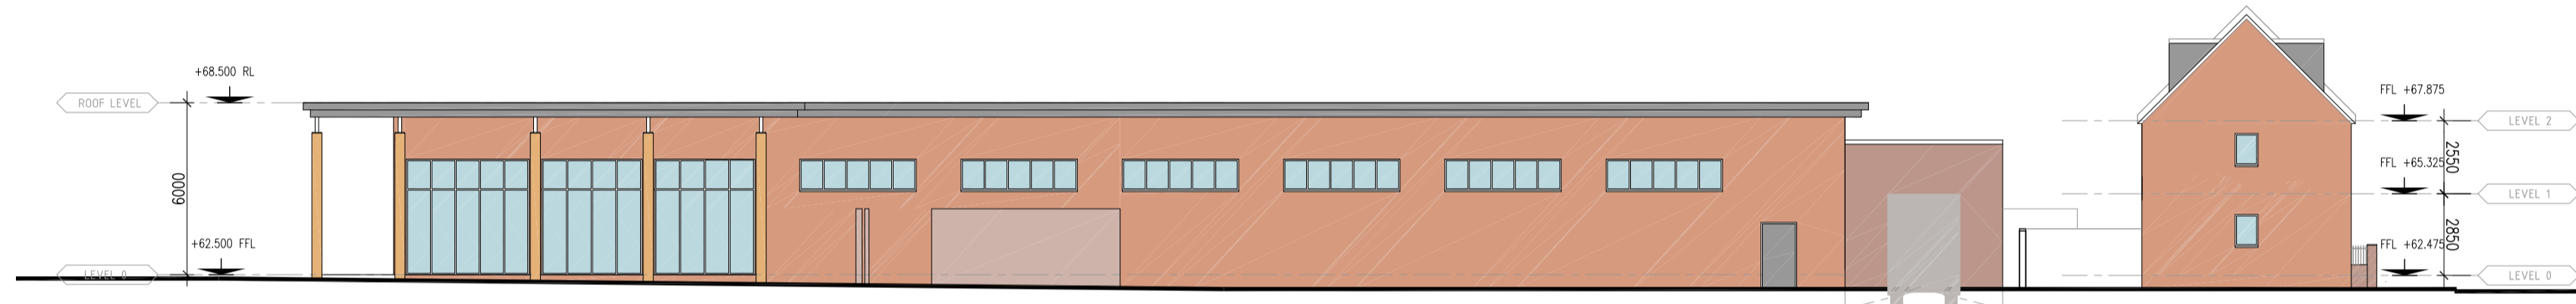

SOUTH ELEVATION 02-02



EAST ELEVATION 03-03



WEST ELEVATION 04-04

Notes
 All dimensions to be verified on site. Do not scale this drawing. All discrepancies to be clarified with project architect.
 This drawing is the property of Benoy Architects and is issued on the condition it is not reproduced, related or disclosed to any unauthorized person, either wholly or in part without written consent of Benoy Ltd.
 Distance Survey material is used with the permission of The Controller of HMSO, Crown copyright AH 159875.
 The CDM hazard management procedures for the Benoy aspects of the design of this project are to be found on the "Benoy - Designer's Hazard Identification and Management Sheet" and/or drawings. The full project design team comprehensive set of hazard management procedures are available from the Planning Supervisor/Safety Coordinator appointed for the project.

B00	27/11/15	ISSUE FOR PLANNING	BH	EP
Rev	Date	Description	By	Chkd
Benoy				
Design Architecture Masterplanning Interiors Graphics				
Client				
WILSON BOWDEN DEVELOPMENTS LIMITED				
Project				
ELMS FIELD WOKINGHAM				
Drawing Title				
SOUTH ZONE FOODSTORE BLOCK PROPOSED ELEVATIONS				
Drawn By		Checked By		
BH		EP		
Scale		Date		
1:200 @ A1		25/11/15		
Project No.	Drawing No.	Revision		
3040	BNY-M2-21- LL01	B00		
Status				
PLANNING				
t +44 (0) 1436 672366 f +44 (0) 1436 707513 e enquiries@benoy.com				www.benoy.com

