


WEST ELEVATION 1-1



EAST ELEVATION 2-2




SOUTH ELEVATION 3-3

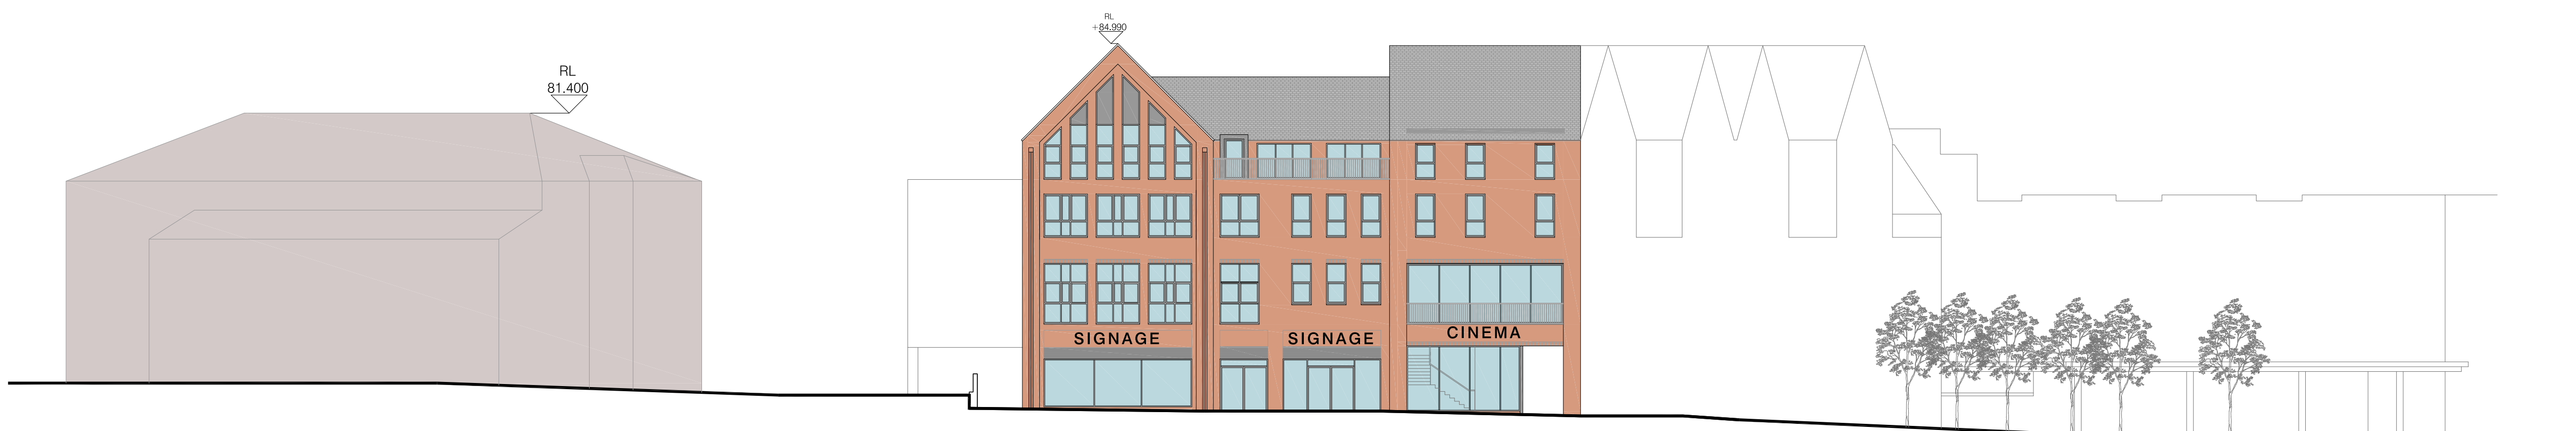

NORTH ELEVATION 4-4 105


**Notes**

All dimensions to be verified on site. Do not scale this drawing. All discrepancies to be clarified with project architect.  
 This drawing is the property of Benney Architects and is based on the conditions it is not responsible, related or disclosed to any unauthorized person, either wholly or in part without written consent of Benney Ltd.  
 The CDM hazard management procedures for the Benney aspects of the design of this project are to be found on the "Benney - Designer's Hazard Identification and Management Sheet" and/or drawings. The full project design team comprehensive set of hazard management procedures are available from the Planning Supervisor/Safety Coordinator appointed for the project.

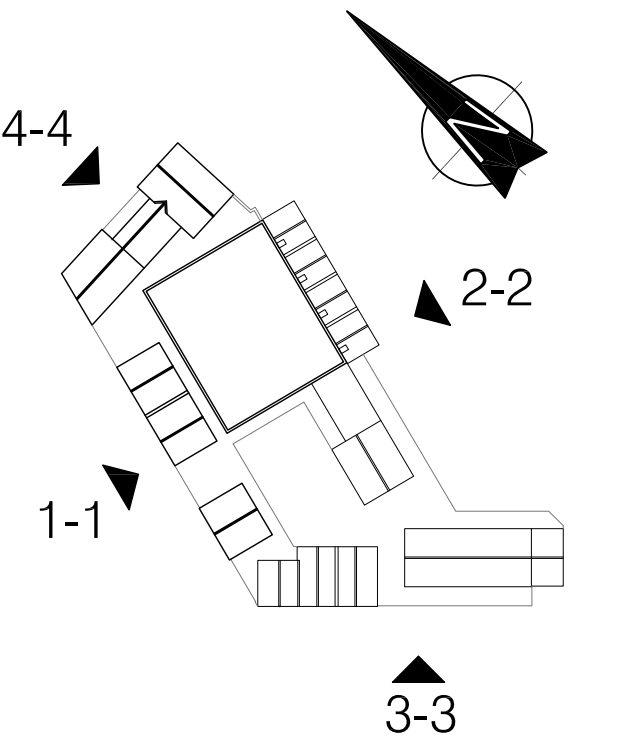

KEY PLAN @ SCALE 1:1250

Rev	Date	Description	By	Chkd
-----	------	-------------	----	------

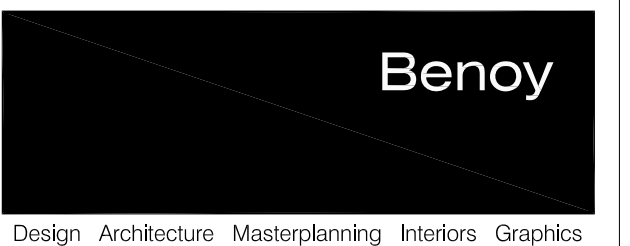

Client  
**WILSON BOWDEN DEVELOPMENTS LIMITED**

Project  
**ELMS FIELD WOKINGHAM**

Drawing Title  
**SITE ALL ELEVATIONS 1-1**

Drawn By: GSp  
 Checked By: EP  
 Scale: 1:200 @ A1  
 Date: 27/11/2015

Project No.: 3040  
 Drawing No.: BNY-SA- 21- LL01  
 Revision: B00

Status  
**PLANNING**

1 +44 (0) 1436 672366  
 1 +44 (0) 1436 707513  
 www.benney.com

