

**Notes**

All dimensions to be verified on site. Do not scale this drawing. All discrepancies to be clarified with project architect.


This drawing is the property of Benoy Architects and is based on the condition it is not reproduced, related or disclosed to any unauthorized person, either wholly or in part without written consent of Benoy Ltd.

Distance Survey material is used with the permission of The Controller of HMSO. Crown copyright © 1987.


The CDM hazard management procedures for the Benoy aspects of the design of this project are to be found on the "Benoy - Designer's Hazard Identification and Management Sheet" and/or drawings. The full project design team comprehensive set of hazard management procedures are available from the Planning Supervisor/Safety Coordinator appointed for the project.



NORTH ELEVATION 1-1

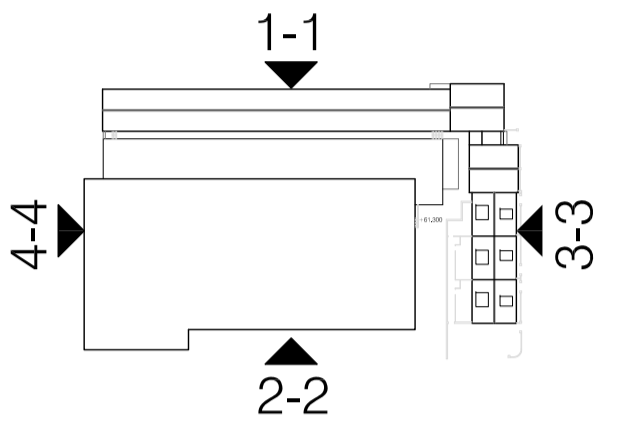

KEY PLAN @ SCALE 1:1250

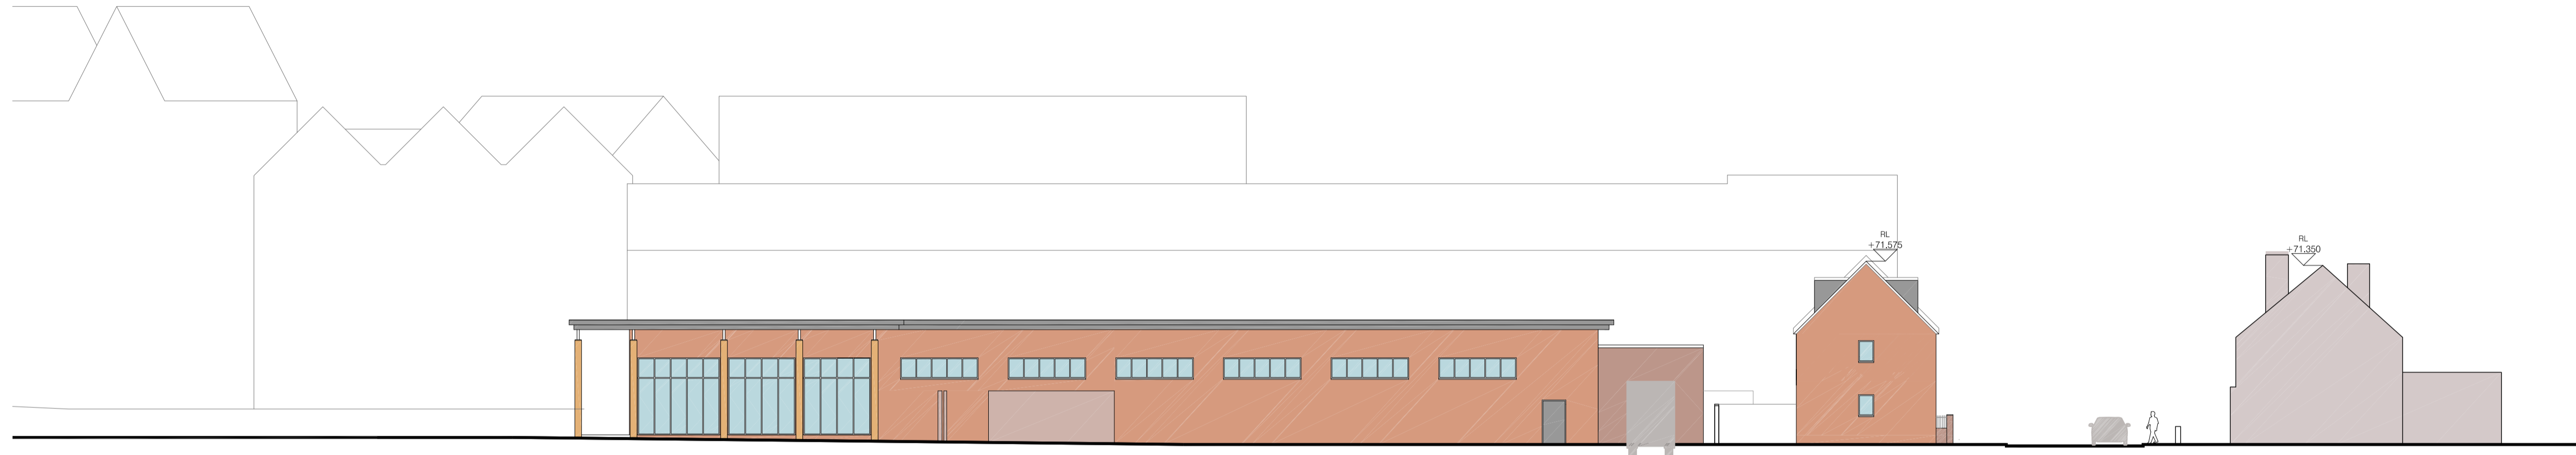

SOUTH ELEVATION 2-2




EAST ELEVATION 3-3



WEST ELEVATION 4-4

B00	27/11/15	ISSUE FOR PLANNING	Bhy	EP
Rev	Date	Description	By	Chkd

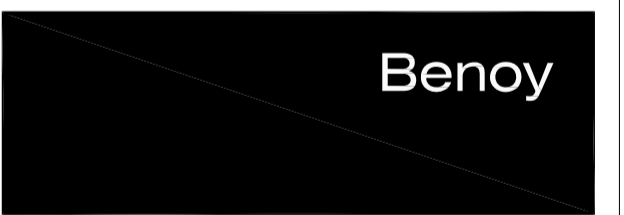

Client  
**WILSON BOWDEN DEVELOPMENTS LIMITED**

Project  
**ELMS FIELD WOKINGHAM**

Drawing Title  
**SITE ALL ELEVATIONS 2-2**

Drawn By: GSp  
 Checked By: EP

Scale: 1:200 @ A1  
 Date: 27/11/2015

Project No.: 3040  
 Drawing No.: BNY-SA- 21- LL02  
 Revision: B00

Status  
**PLANNING**

1 +44 (0) 1636 672366  
 1 +44 (0) 1636 707513  
 www.benoy.com  
 benoy@benoy.com

