



SOUTH ELEVATION 1-1



NORTH ELEVATION 2-2





EAST ELEVATION 3-3



WEST ELEVATION 4-4

**Notes**  
 All dimensions to be verified on site. Do not scale this drawing. All discrepancies to be clarified with project architect.  
 This drawing is the property of Benoy Architects and is issued on the condition it is not reproduced, related or disclosed to any unauthorized person, either wholly or in part without written consent of Benoy Ltd.  
 Ordnance Survey material is used with the permission of The Controller of HMSO, Crown copyright AP 129875.  
 The CDM hazard management procedures for the Benoy aspects of the design of this project are to be found on the "Benoy - Designer's Hazard Identification and Management Sheet" and/or drawings. The full project design team comprehensive set of hazard management procedures are available from the Planning Supervisor/Safety Coordinator appointed for the project.

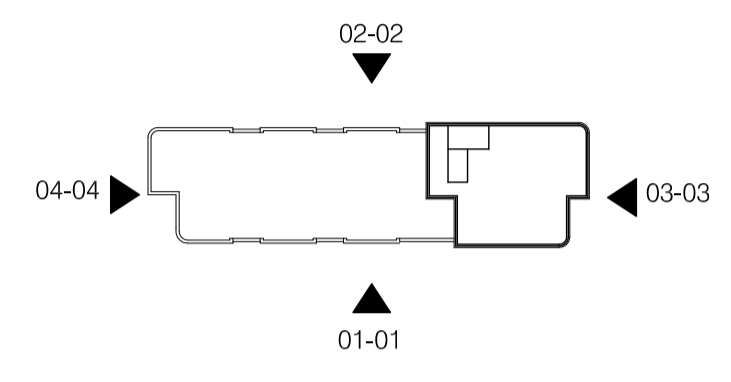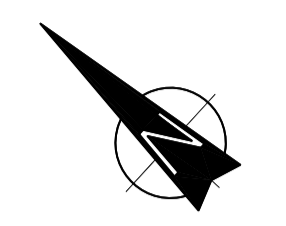

KEY PLAN @ SCALE 1:1000

B00	27/11/15	INITIAL ISSUE	Bhy	EP
Rev	Date	Description	By	Chkd

**Benoy**  
 Design Architecture Masterplanning Interiors Graphics

Client  
**WILSON BOWDEN DEVELOPMENTS LIMITED**

Project  
**ELMS FIELD WOKINGHAM**

Drawing Title  
**SITE ALL ELEVATIONS 3-3**

Drawn By GSp	Checked By EP
Scale 1:200 @ A1	Date 27/11/2015

Project No. 3040	Drawing No. BNY-SA- 21- LL03	Revision B00
---------------------	---------------------------------	-----------------

Status  
**FOR PLANNING**

1 +44 (0) 1636 672356  
 1 +44 (0) 1636 707513  
 www.benoy.com  
 www.benoy.com

