




SOUTH ELEVATION 01-01



NORTH ELEVATION 02-02



EAST ELEVATION 03-03

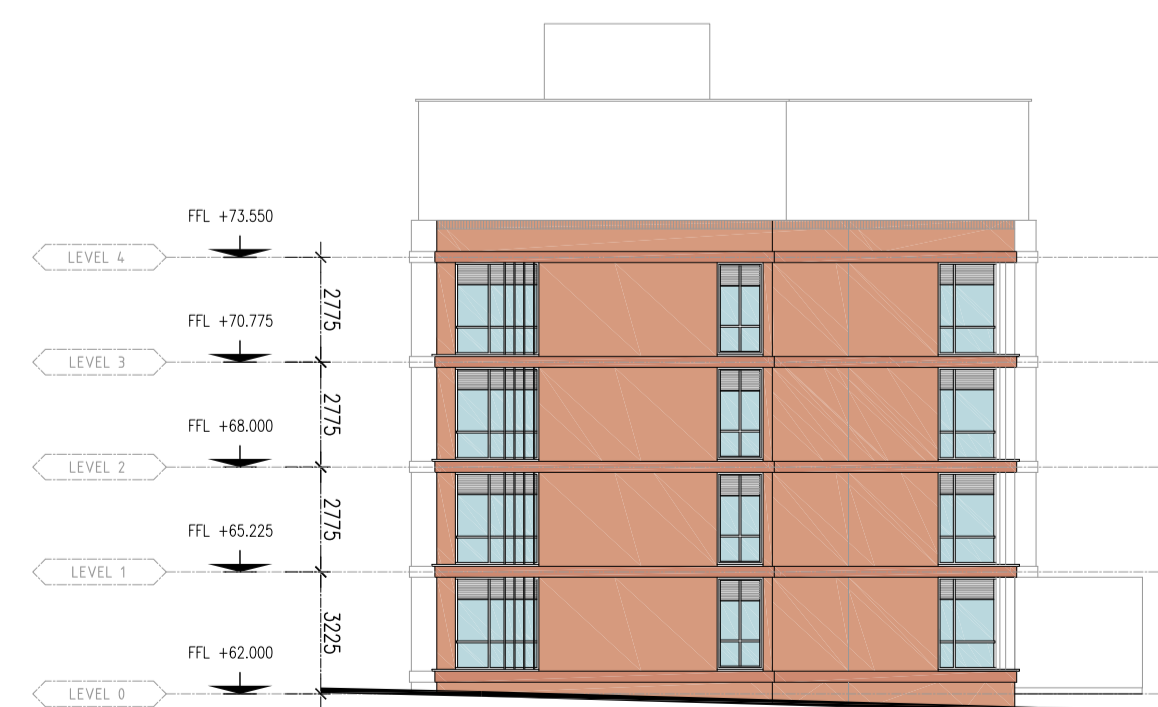

WEST ELEVATION 04-04



Notes

All dimensions to be verified on site. Do not scale this drawing. All discrepancies to be clarified with project architect.

This drawing is the property of Benoy Architects and is issued on the condition it is not reproduced, related or disclosed to any unauthorized person, either wholly or in part without written consent of Benoy Ltd.

Distance Survey material is used with the permission of The Controller of HMSO. Crown copyright © 1987/92.

The CDM hazard management procedures for the Benoy aspects of the design of this project are to be found on the "Benoy - Designer's Hazard Identification and Management Sheet" and/or drawings. The full project design team comprehensive set of hazard management procedures are available from the Planning Supervisor/Safety Coordinator appointed for the project.

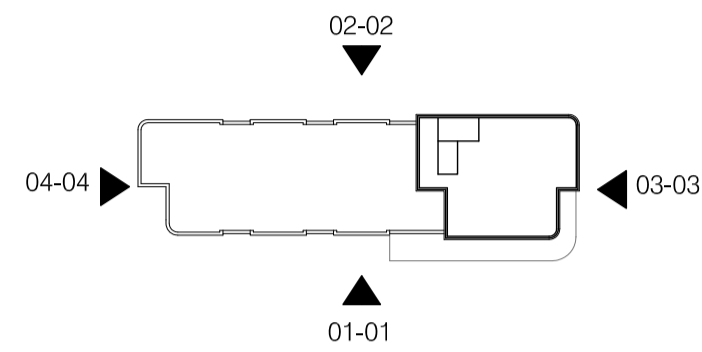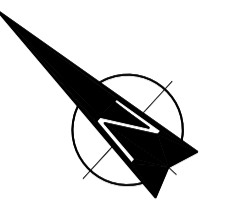

KEY PLAN @ SCALE 1:1000

B00	27/11/15	ISSUE FOR PLANNING	BH	EP
Rev	Date	Description	By	Chkd



Client
WILSON BOWDEN DEVELOPMENTS LIMITED

Project
ELMS FIELD WOKINGHAM

Drawing Title
SOUTH ZONE HOTEL PROPOSED ELEVATIONS

Drawn By: DR
 Checked By: EP

Scale: 1:200 @ A1
 Date: 14/08/2015

Project No.: 3040
 Drawing No.: BNY-M2-21- LL05
 Revision: B00

Status
PLANNING

1 +44 (0) 1636 672366
 1 +44 (0) 1636 707513
 www.benoy.com
 www.benoy.com

