
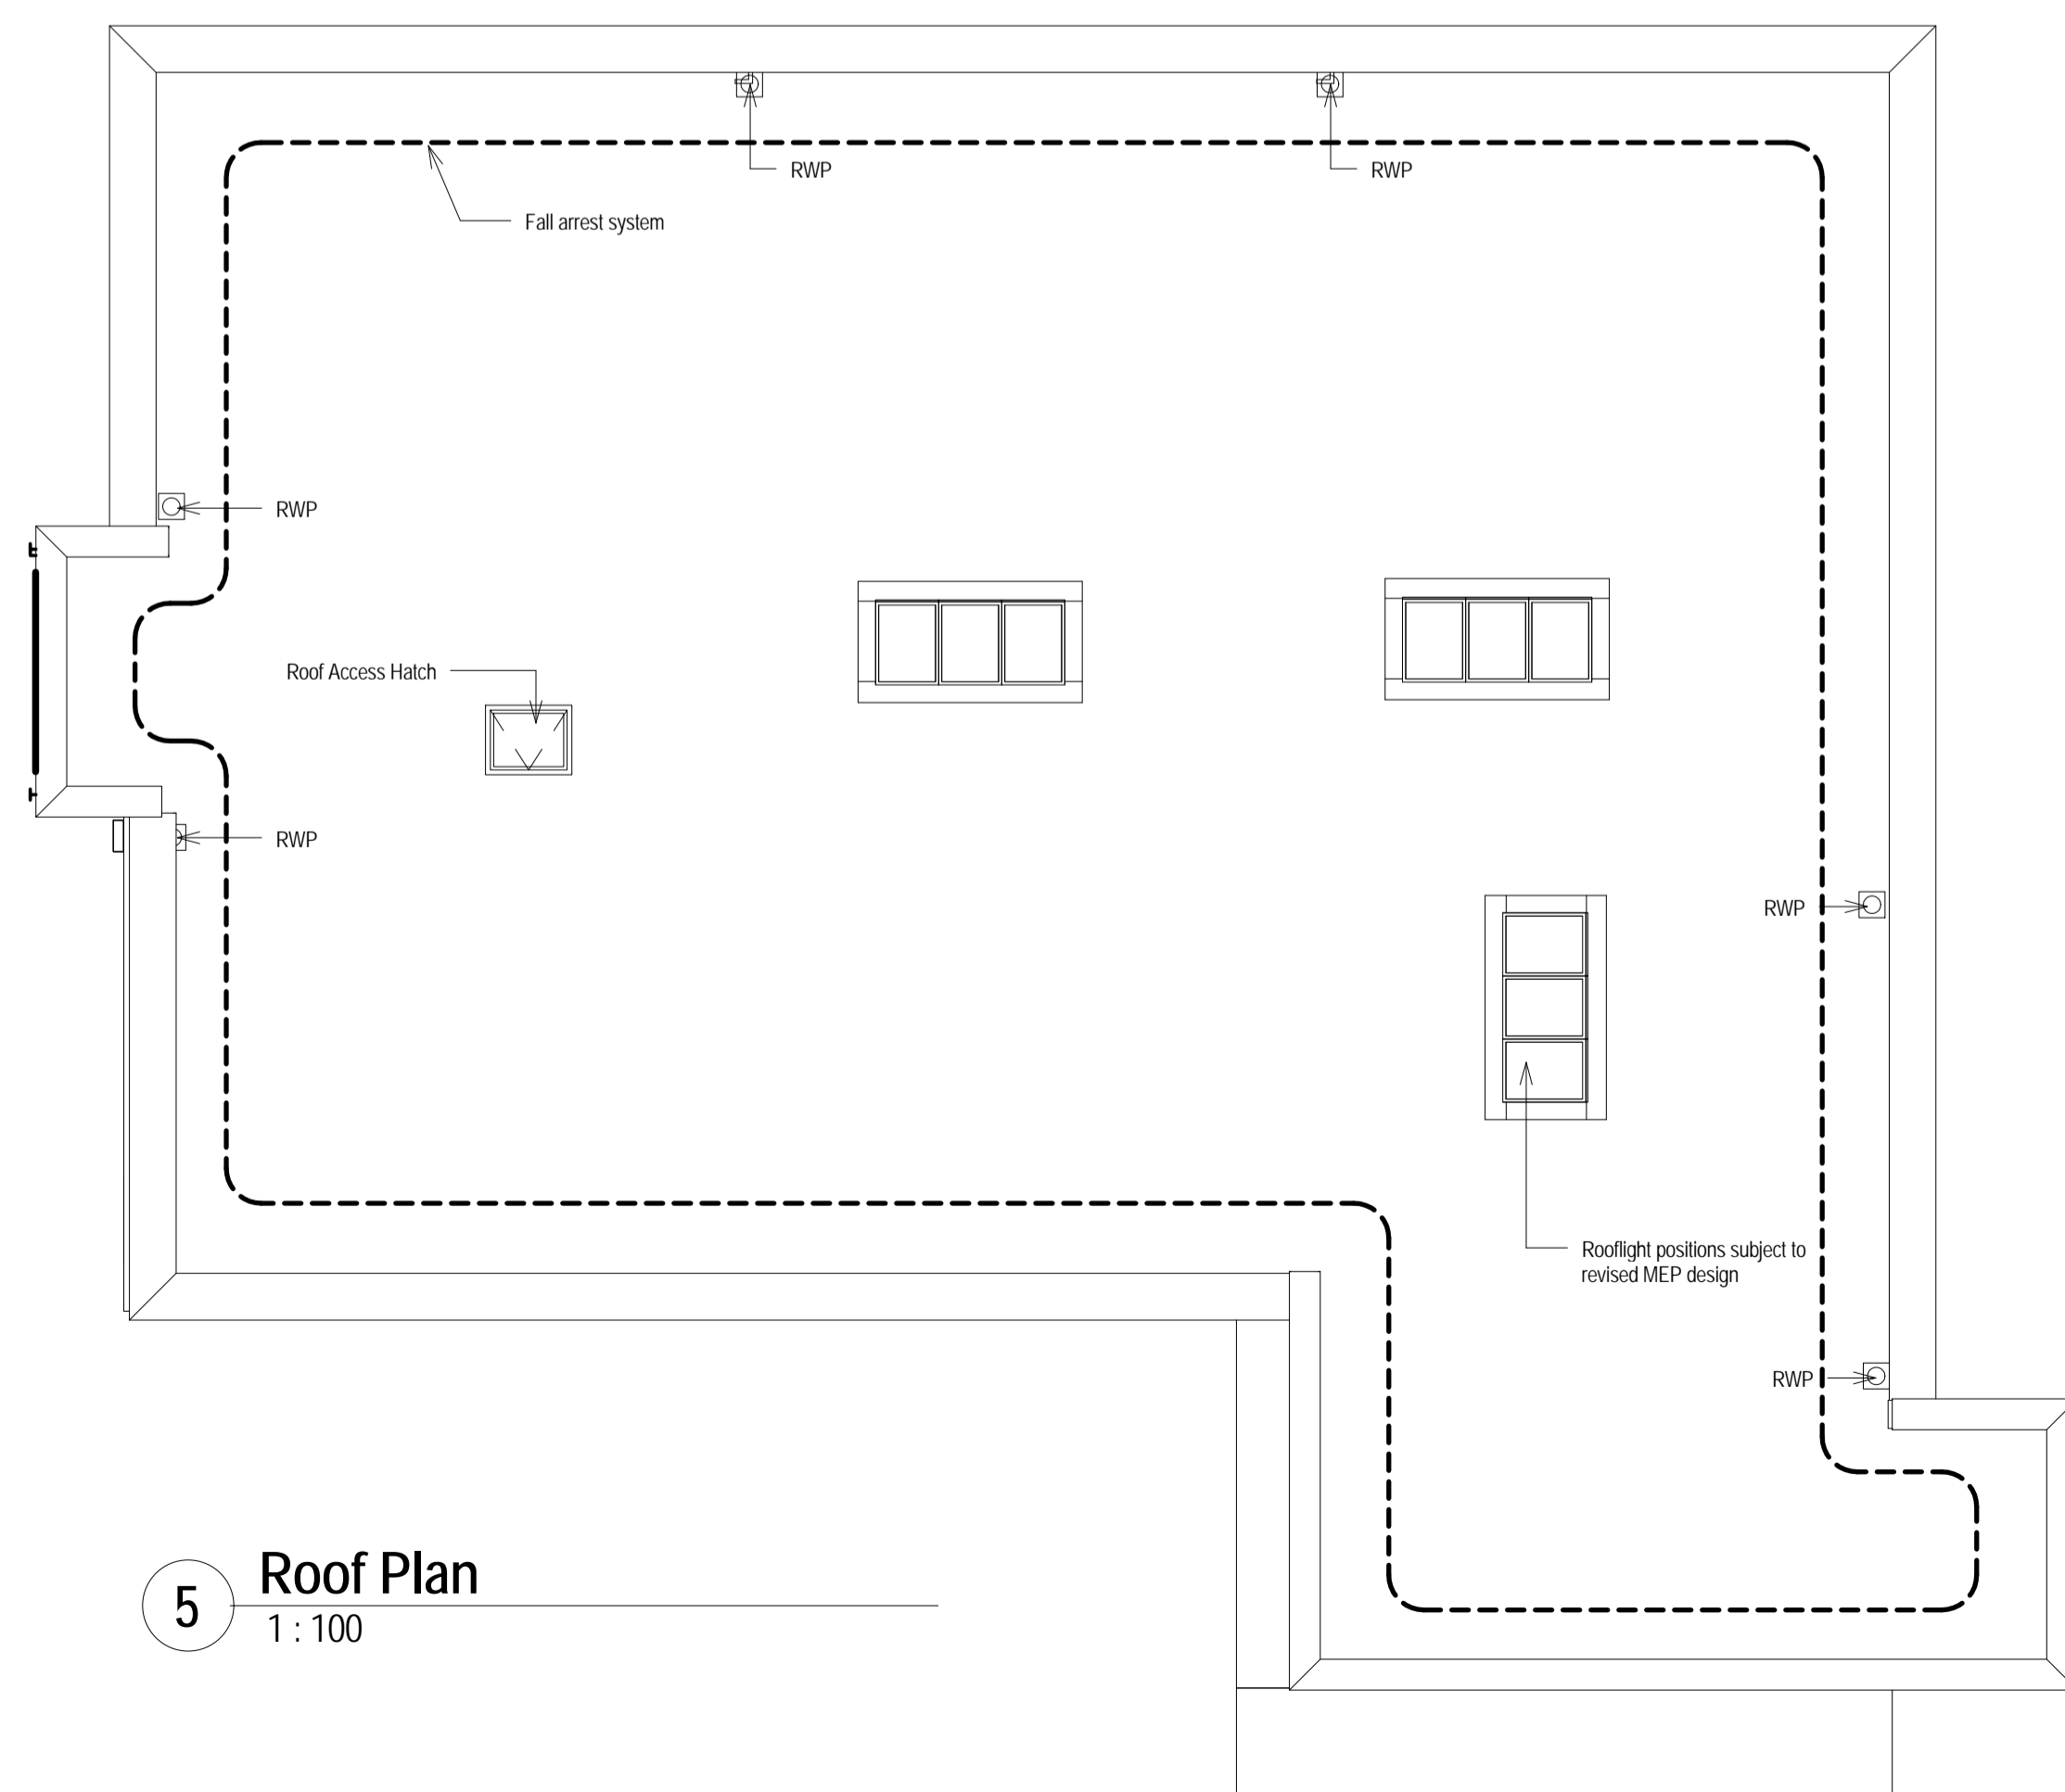
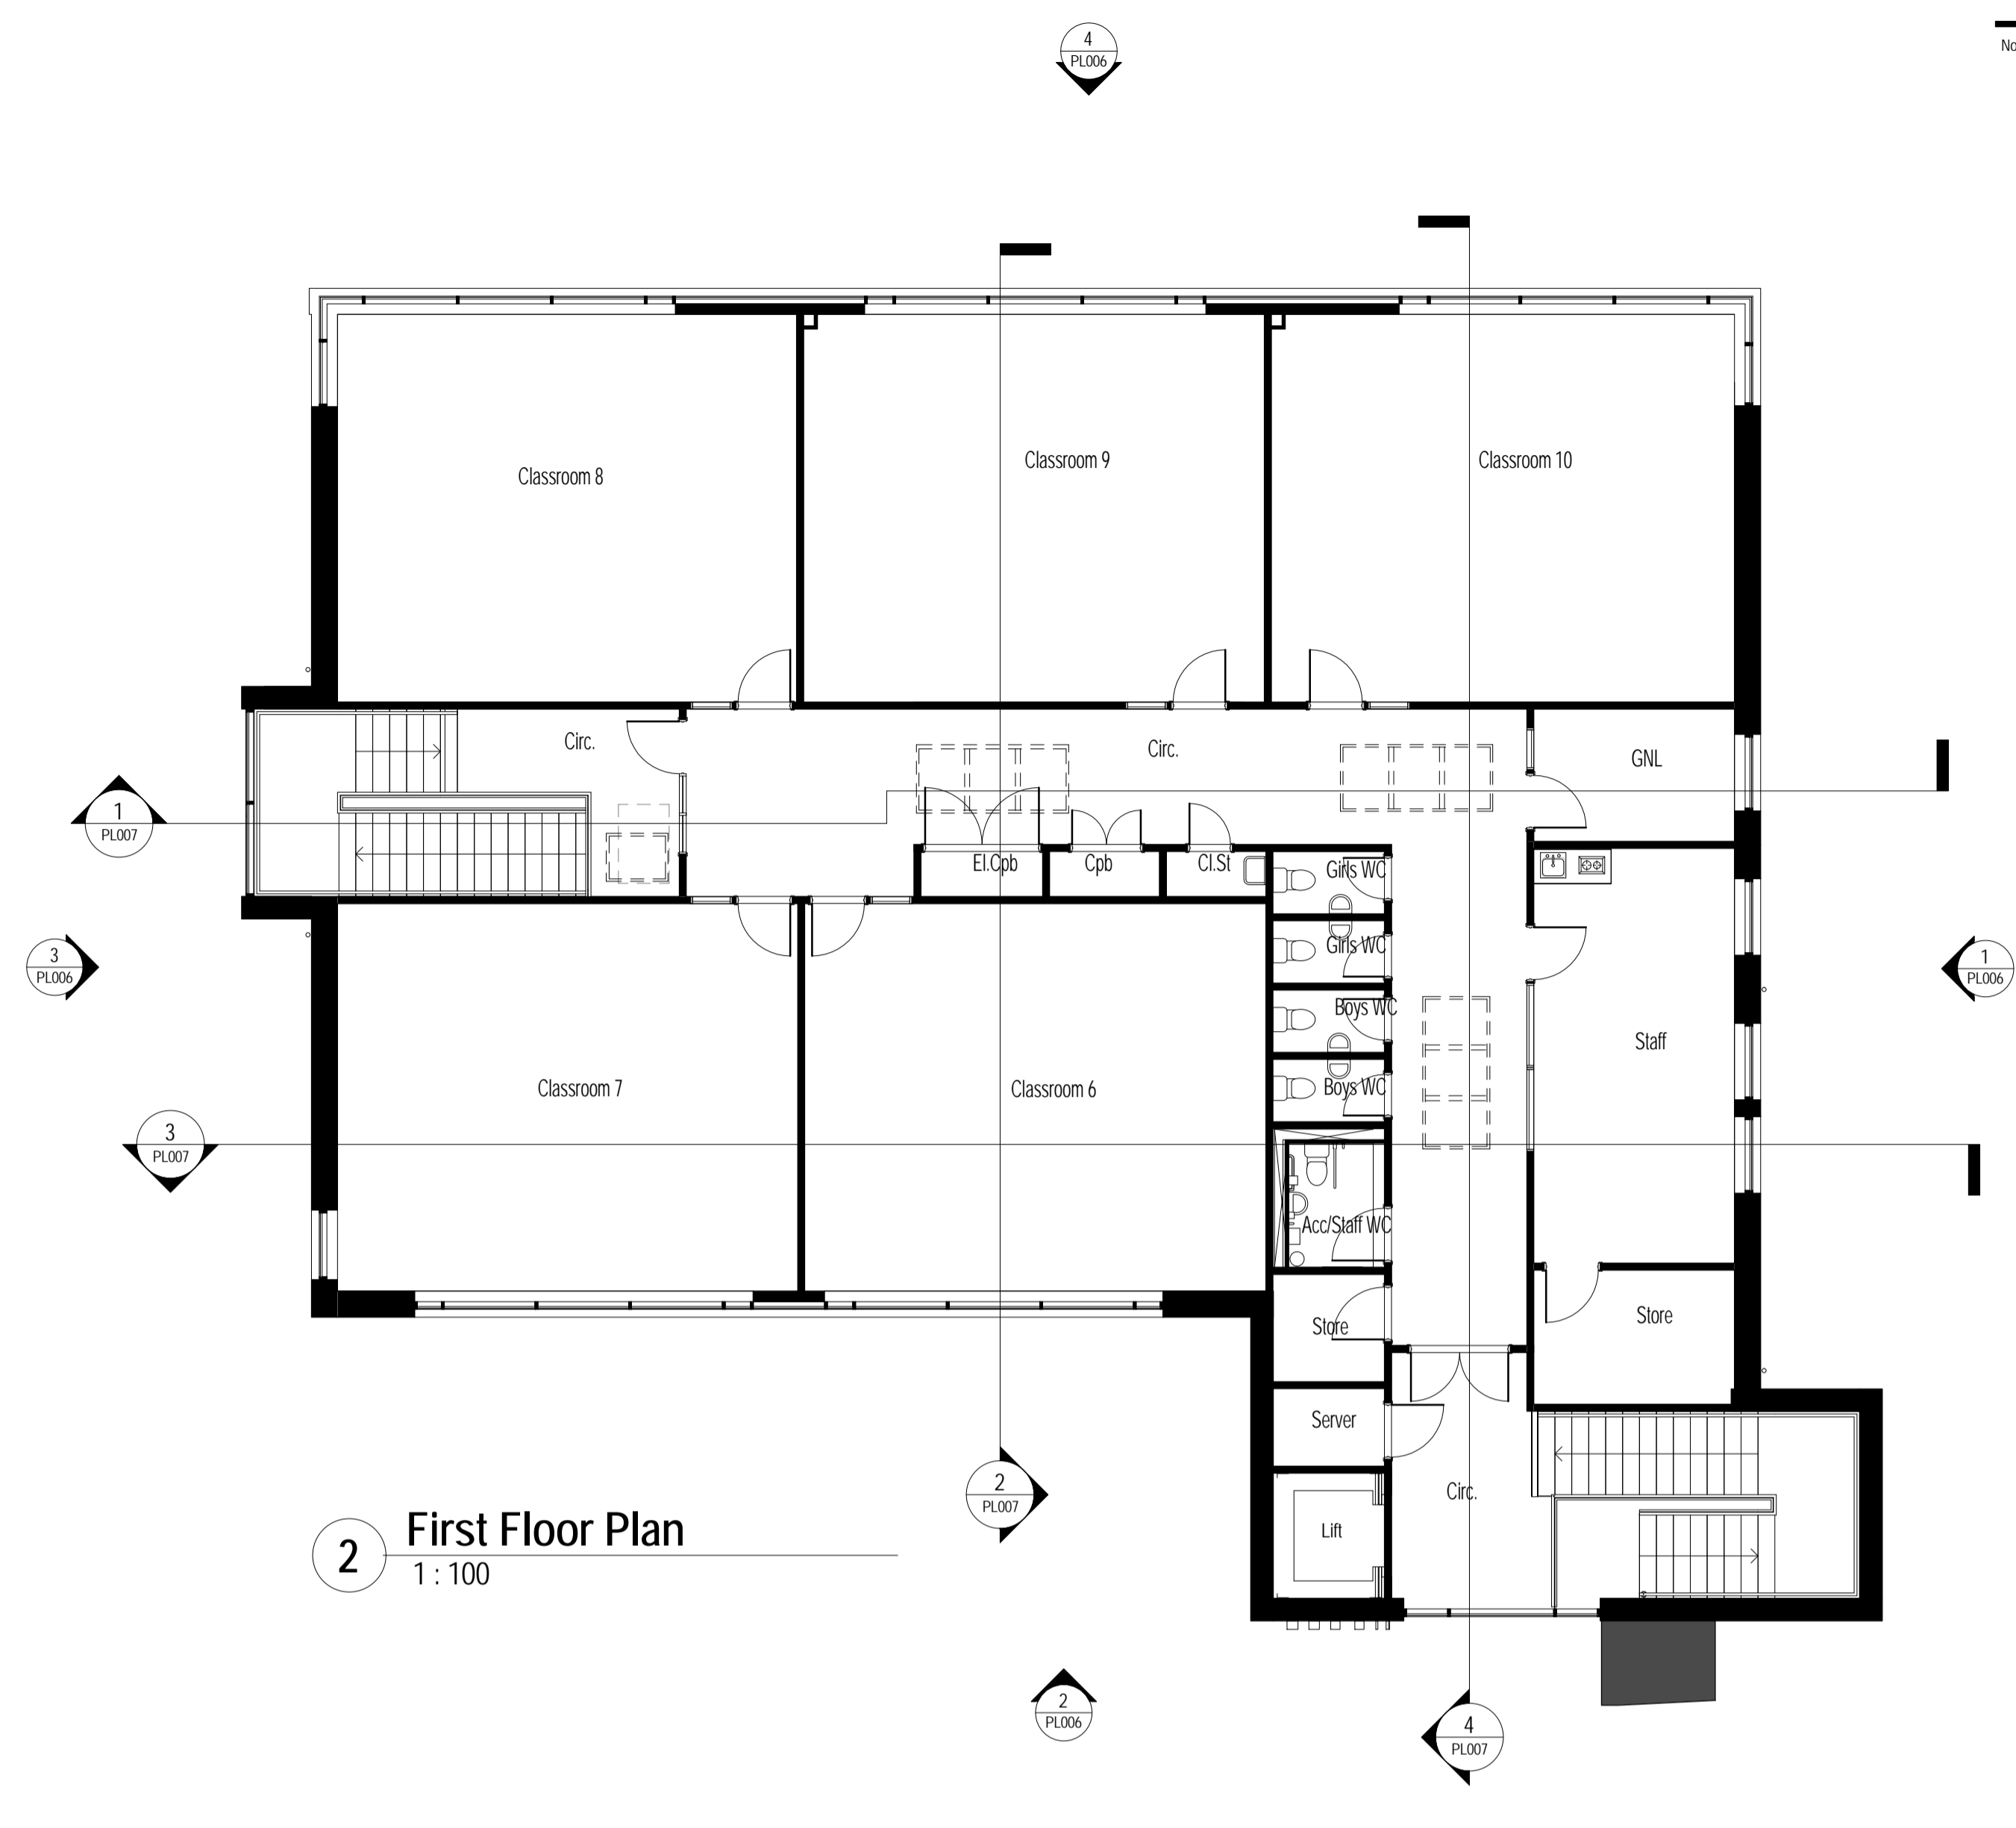


69

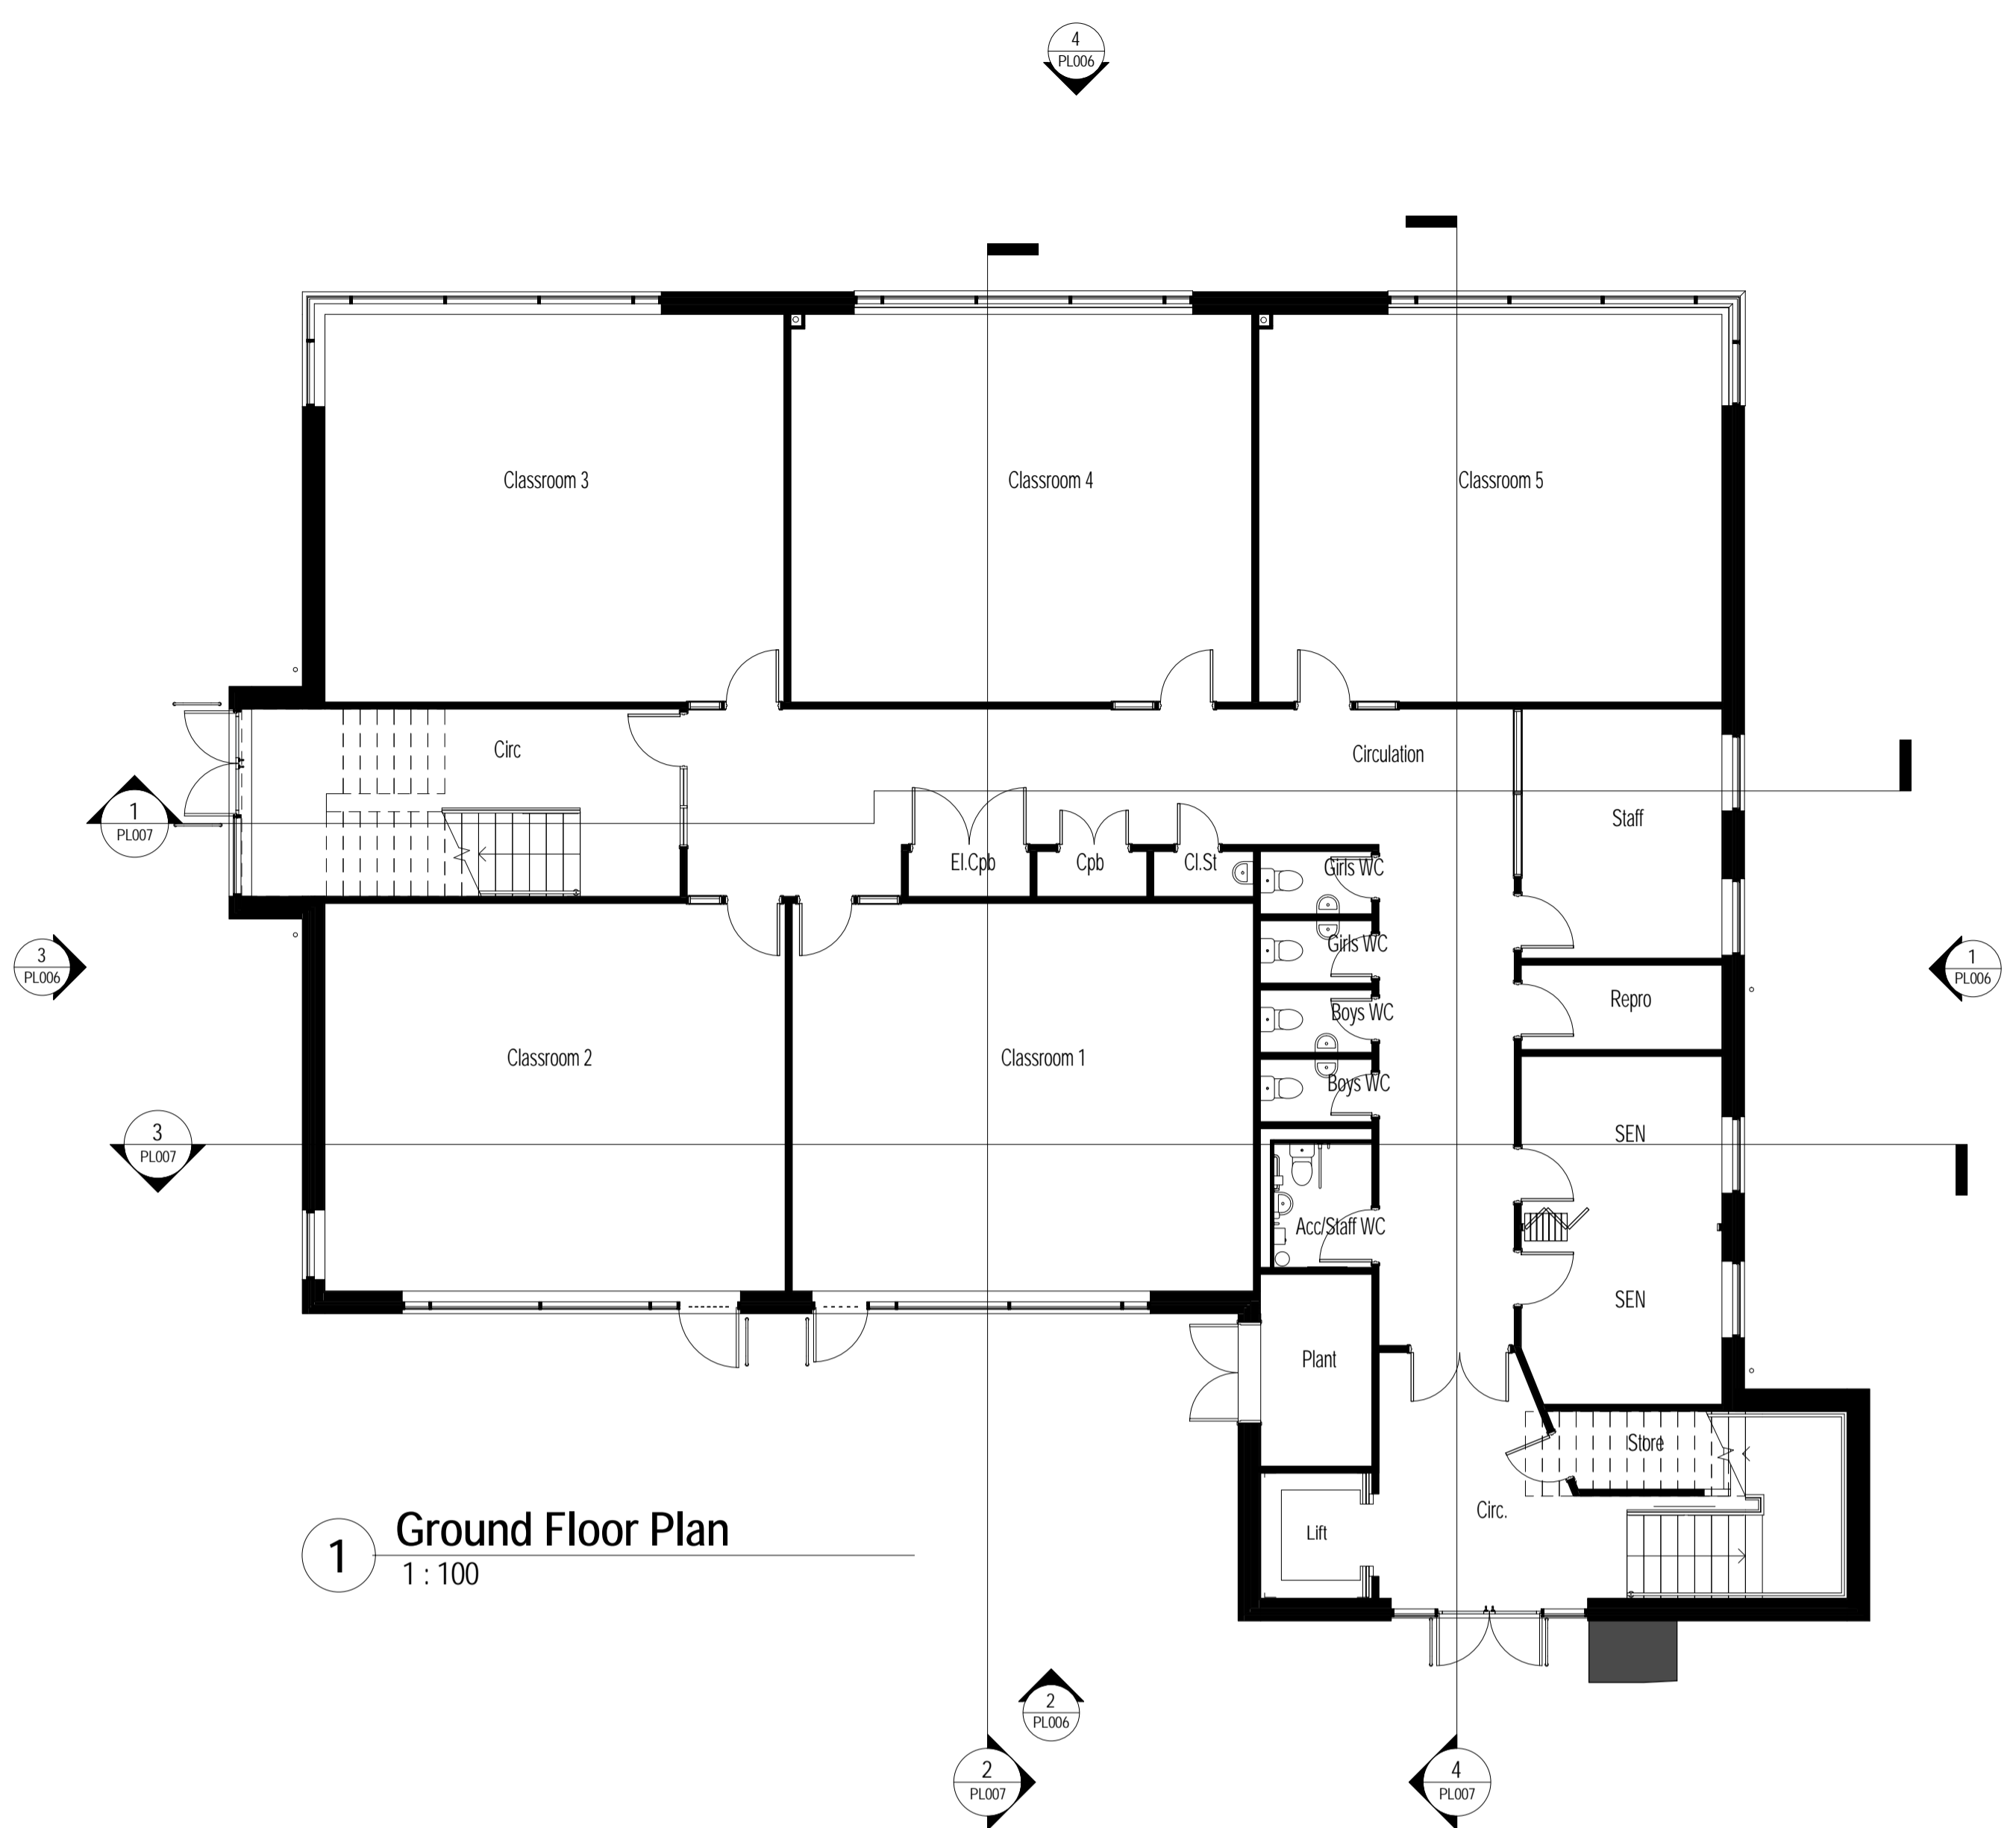

Scale 1 to 100 1 0 1 2 5 Metres


Revisions

No.	Description	Date	Issued by
A	Issued for PLANNING	22/03/2016	JP

Use figured dimensions only. All levels and dimensions to be checked on site. This drawing is to be read in conjunction with all other relevant drawings and specifications. All rights reserved. Hunters South Architects Limited.

hunters south architects

Sussex Business Village
Lake Lane, Barnham
West Sussex PO22 0AA
T 01243 558750

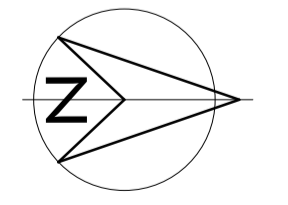

Project Name:
Emmbrook School

Dwg Reference:
Proposed Floor Plans and Roof Plan

Scale: 1 : 100 @ A1	Status: PLANNING
Date: March 2016	Checked: AJ
Drawn: JP	Job No: Z0158
	Dwg No: PL005
	Rev: A

This page is intentionally left blank