



 

Project
The Manor, Shinfield

Drawing Title
Ground Floor Plan

Date	Scale	Drawn by	Check by
06/02/15	1 : 100 @ A2	EM	PN
Project No	Drawing No	Revision	
24941	RG-A-01		

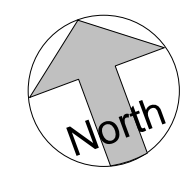

VISUAL SCALE 1:100 @ A2

Ground Floor Plan

1 : 100

Reproduced from the Ordnance Survey Map with the permission of the Controller of HMSO. Crown Copyright Reserved. Licence No. 100019279.

J:\24000 - 24999\24900 - 24999\24941 - The Manor Retained Land\A4 - Dwgs & Registers\Arch\Revit\24941 Sports Pavilion 151126.rvt



Planning • Master Planning & Urban Design
 Architecture • Landscape Planning & Design • Project Services
 Environmental & Sustainability Assessment • Graphic Design

bartonwillmore.co.uk

Reading London Bristol Cambridge Cardiff Ebbsfleet Edinburgh Leeds Manchester Solihull Newcastle

This page is intentionally left blank