

100
0 10
Millimetres

DO NOT SCALE

SAFETY, HEALTH AND ENVIRONMENTAL INFORMATION

In addition to the hazards/risks normally associated with the types of work detailed on this drawing, note the following:


CONSTRUCTION

Plans are based on asset management / OS map drawings and are not to scale. All areas and dimensions are indicative and should be checked on site.

MAINTENANCE/CLEANING

DECOMMISSIONING/DEMOLITION

It is assumed that all works will be carried out by a competent contractor working, where appropriate, to an approved method statement

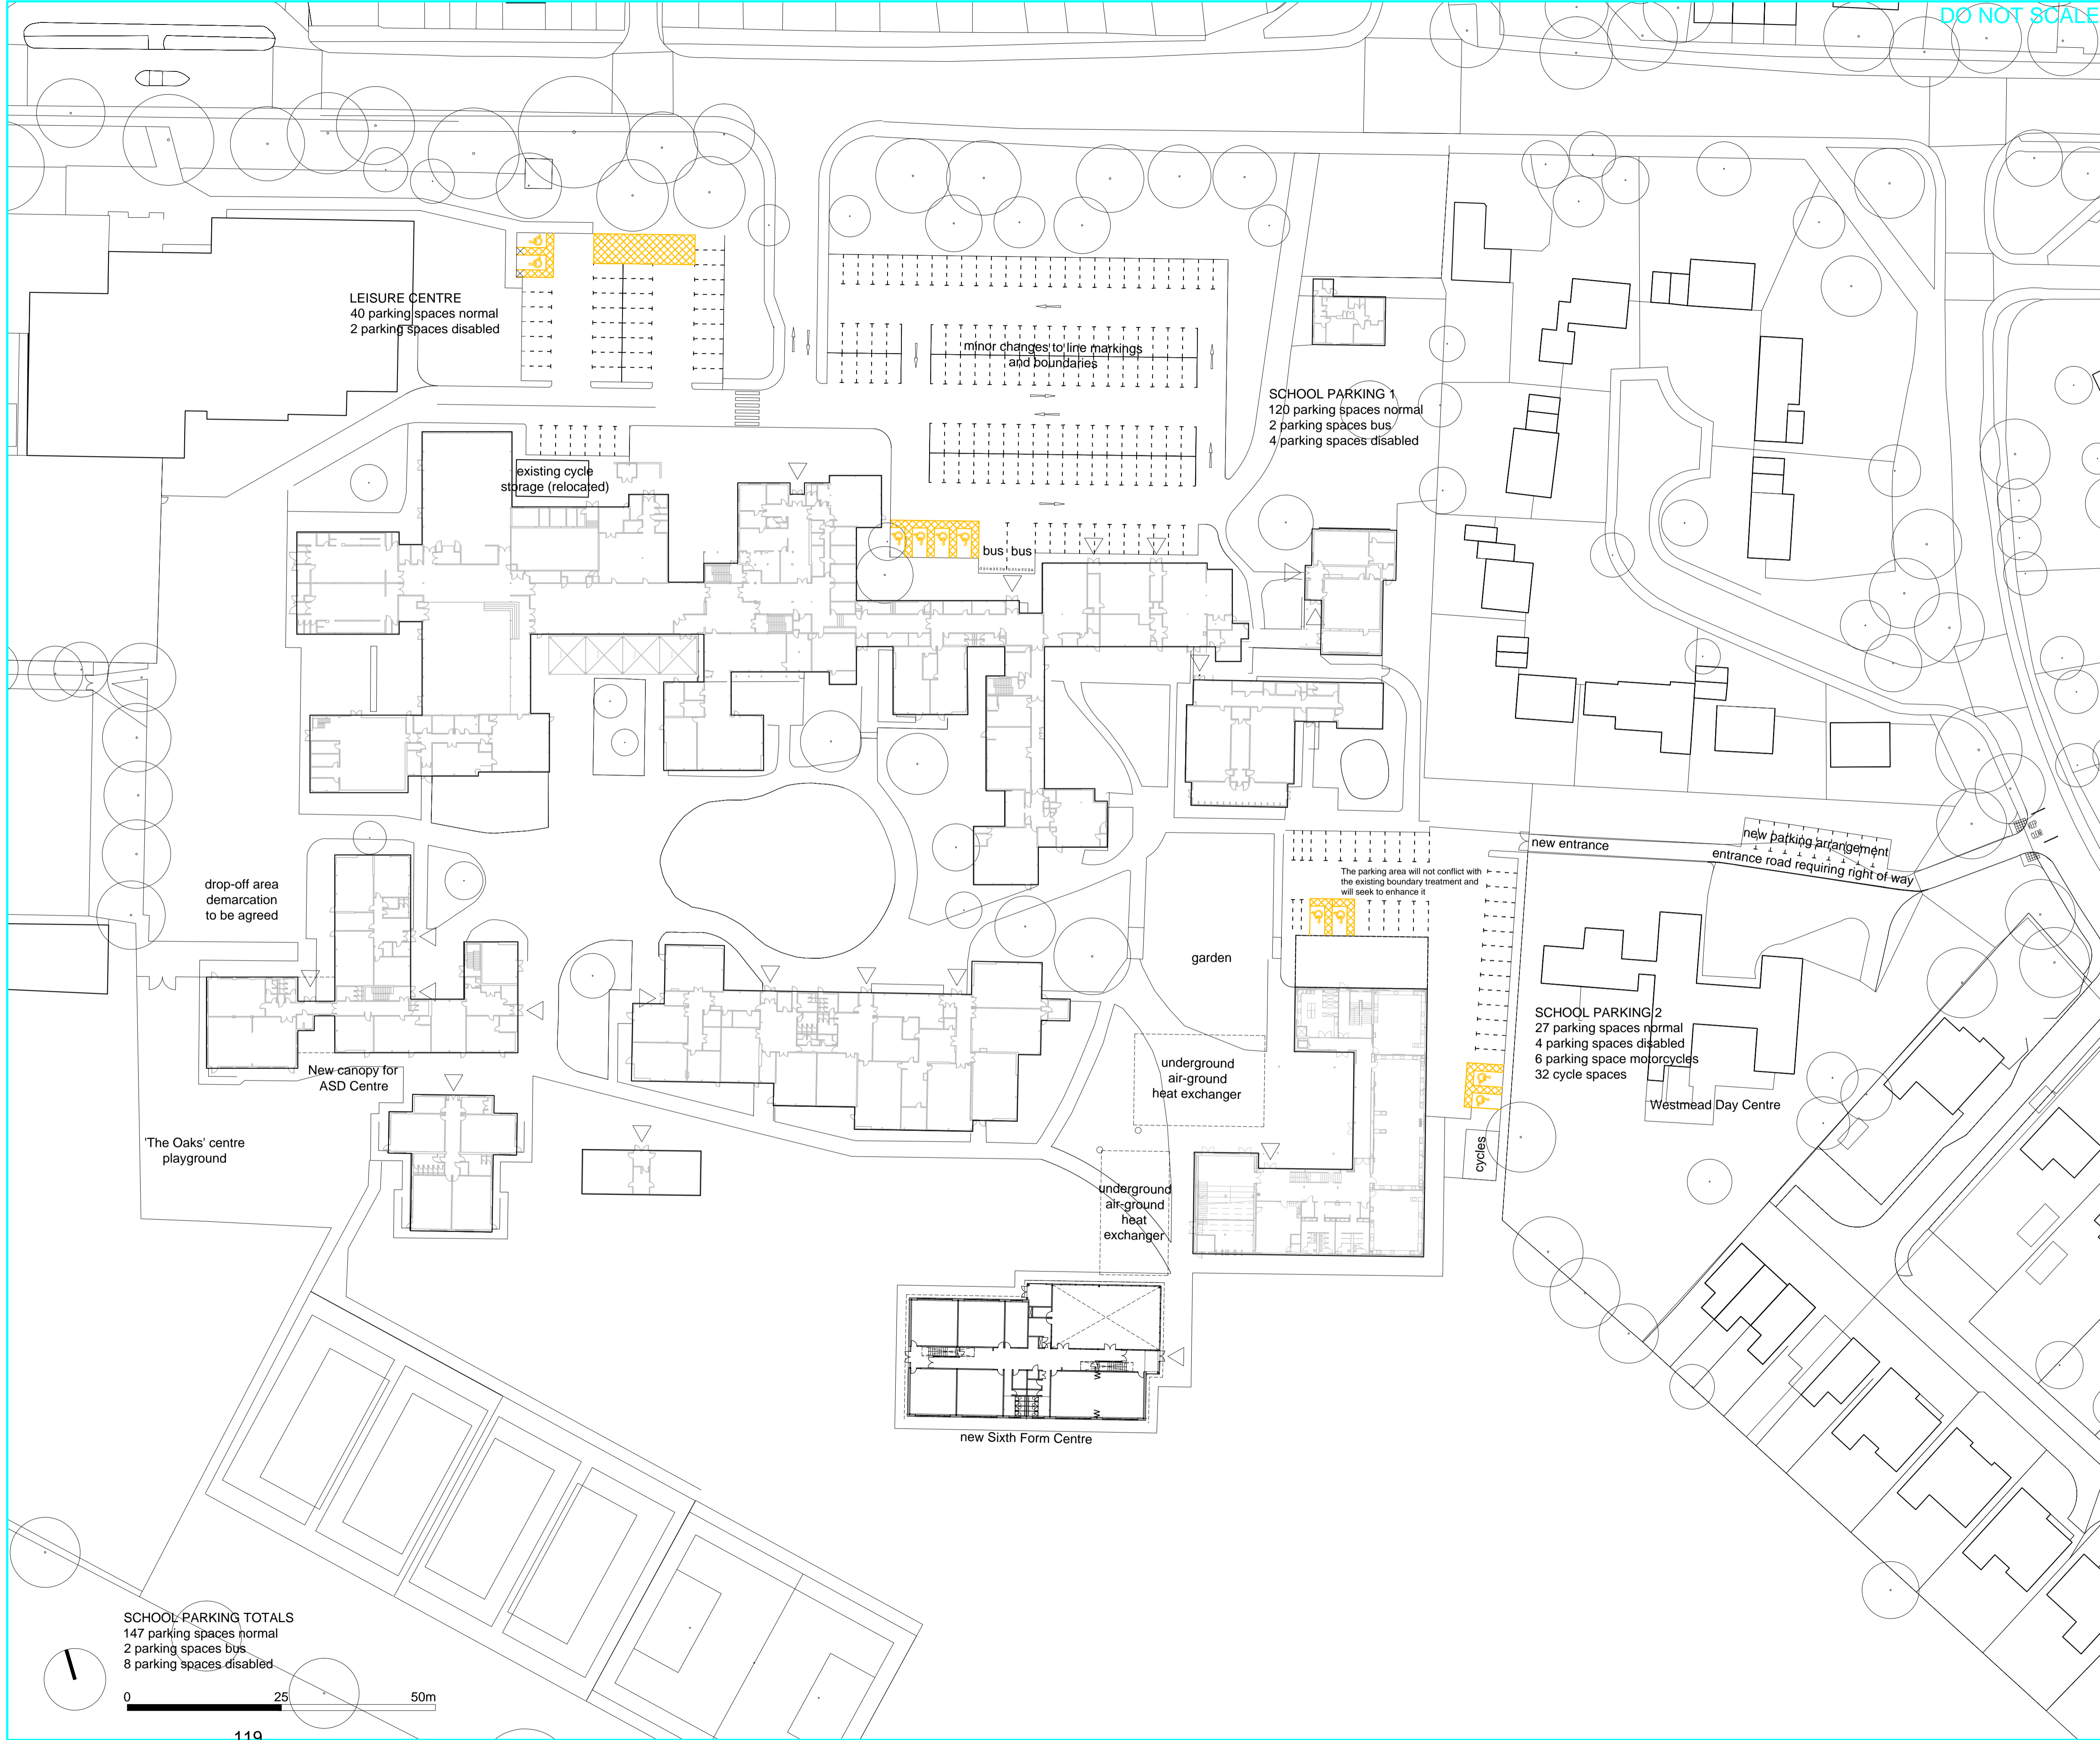

Rev.	Date	Description	By	Chk'd	App'd
A6	5/8/16	Addition of note boundary treatment	MR	MR	CW
A5	4/14/16	Change to drop-off area	JN	MR	CW
A4	3/24/16	Addition of waiting area to drop-off area	JN	MR	CW
A3	3/14/16	Change to no. of parking spaces	JN	MR	CW
A2	2/19/16	Minor adaptations to pathways	JN	MR	CW
A1	2/5/16	First issue	MR	CW	CW

Drawing Status: **PLANNING** Submittal: **P**

ATKINS
 Euston Tower
 288 Euston Road
 London
 NW1 3AT
 Tel: +44 (0)20 7121 2000
 Fax: +44 (0)20 7121 2111
 Copyright © Atkins Limited (2015) www.atkinsglobal.com



Client: **St. Crispin's Comprehensive School**
 Wokingham
 Sixth Form Centre / ASD Unit

Drawing Title: **Site Plan Proposed**

Scale	Designed	Drawn	Checked	Authorised
1:500	MR	MR	CW	PW
Original Size	Date	Date	Date	Date
A1	10/11/2015	10/11/2015	13/11/2015	13/11/2015

Drawing Number: **5141836-ATK-00-DR-A-0102** Revision: **A 6**

SCHOOL PARKING TOTALS
 147 parking spaces normal
 2 parking spaces bus
 8 parking spaces disabled

