



NOTES:


SUBJECT TO STATUTORY CONSENTS
 BASED ON GREENHATCH SURVEY REF: 14924 PLOT 21 & A
 BASED ON OS MAP REPRODUCED BY PERMISSION OF
 CONTROLLER OF HM STATIONARY OFFICE (c) CROWN
 COPYRIGHT
 COPYRIGHT RESERVED
 DO NOT USE ELECTRONIC VERSIONS OF THIS DRAWING TO
 DETERMINE DIMENSIONS UNLESS SPECIFICALLY
 AUTHORISED BY MICHAEL SPARKS ASSOCIATES
 IF USING AN ELECTRONIC VERSION OF THIS DRAWING,
 FIGURED DIMENSIONS TAKE PRECEDENCE AND NOTIFY
 MICHAEL SPARKS ASSOCIATES OF ANY DISCREPANCIES

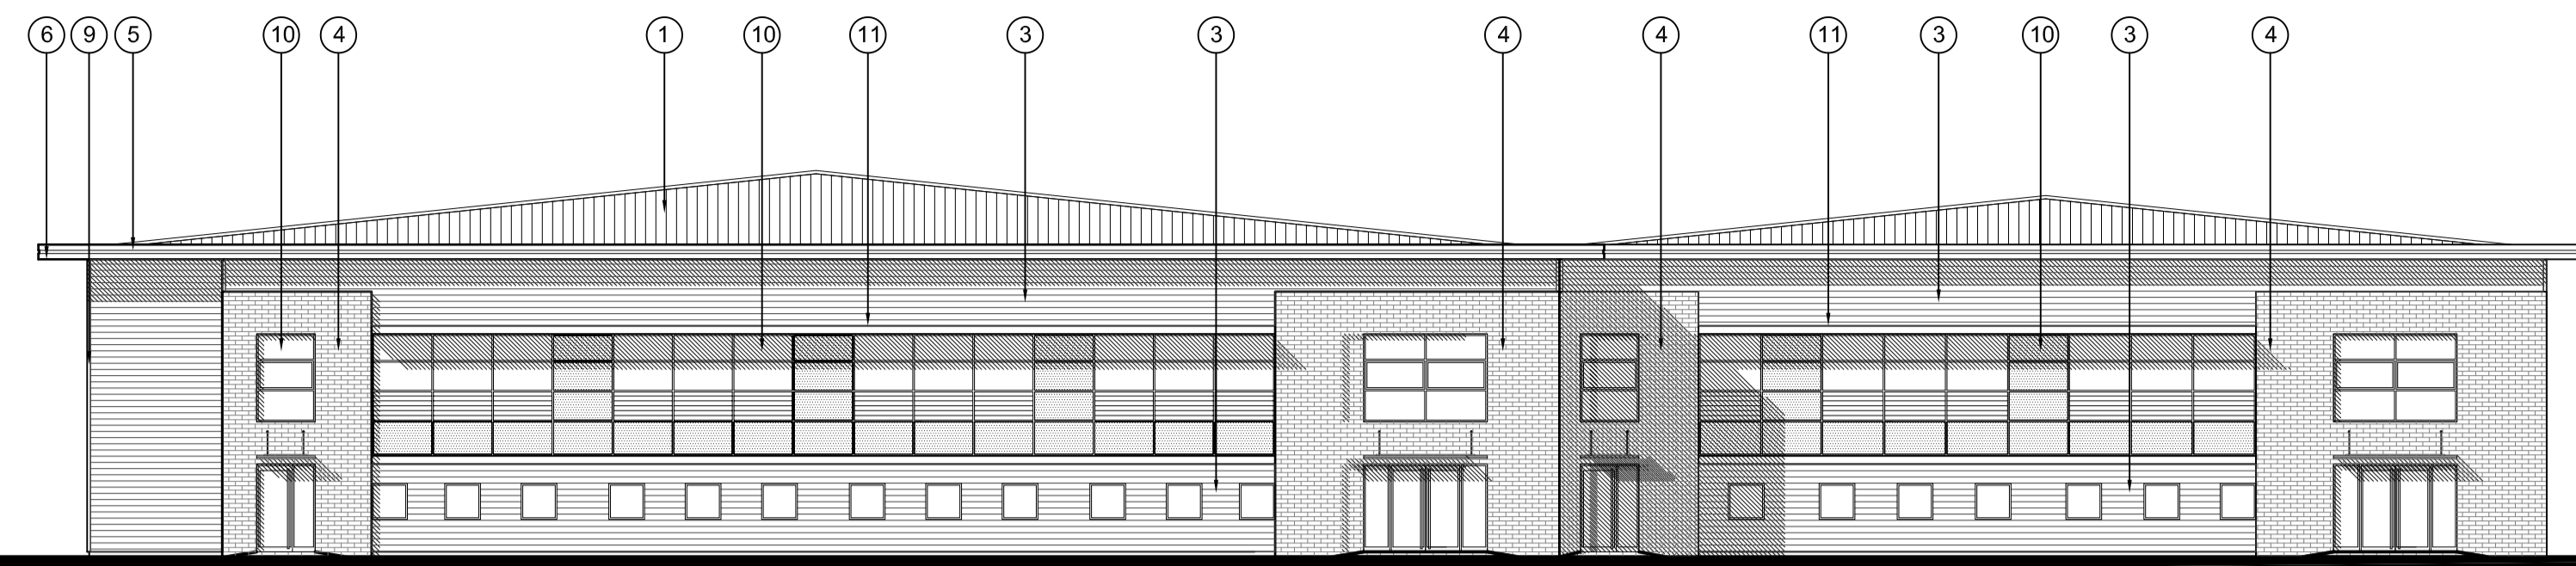


01 SOUTH EAST ELEVATION - UNIT 1 & 2
 104 1:200

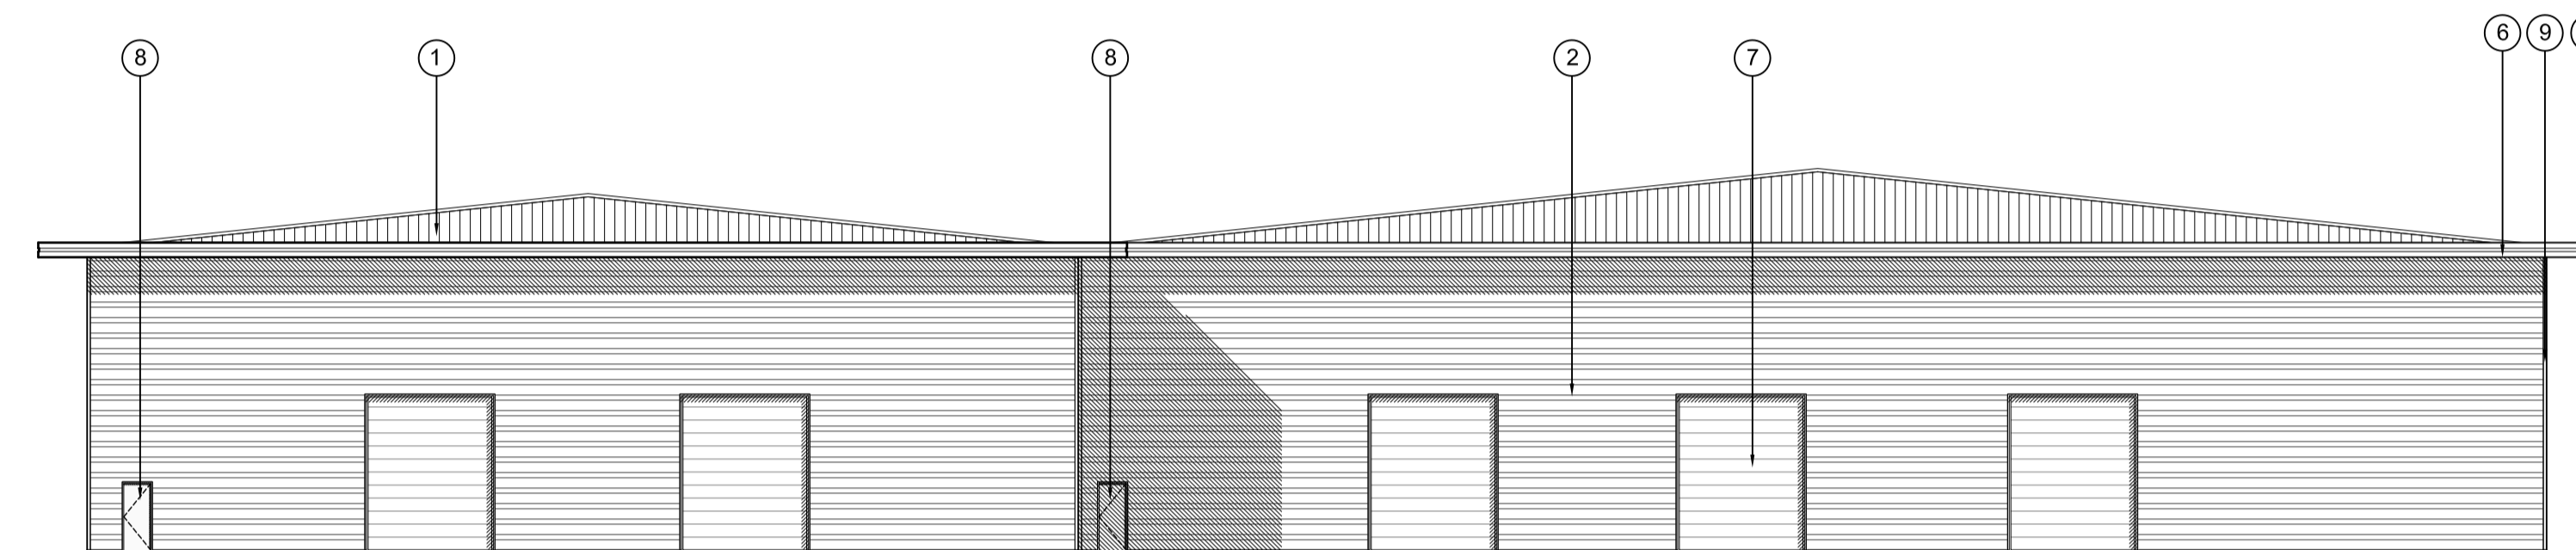

02 NORTH ELEVATION - UNIT 1 & 2
 104 1:200

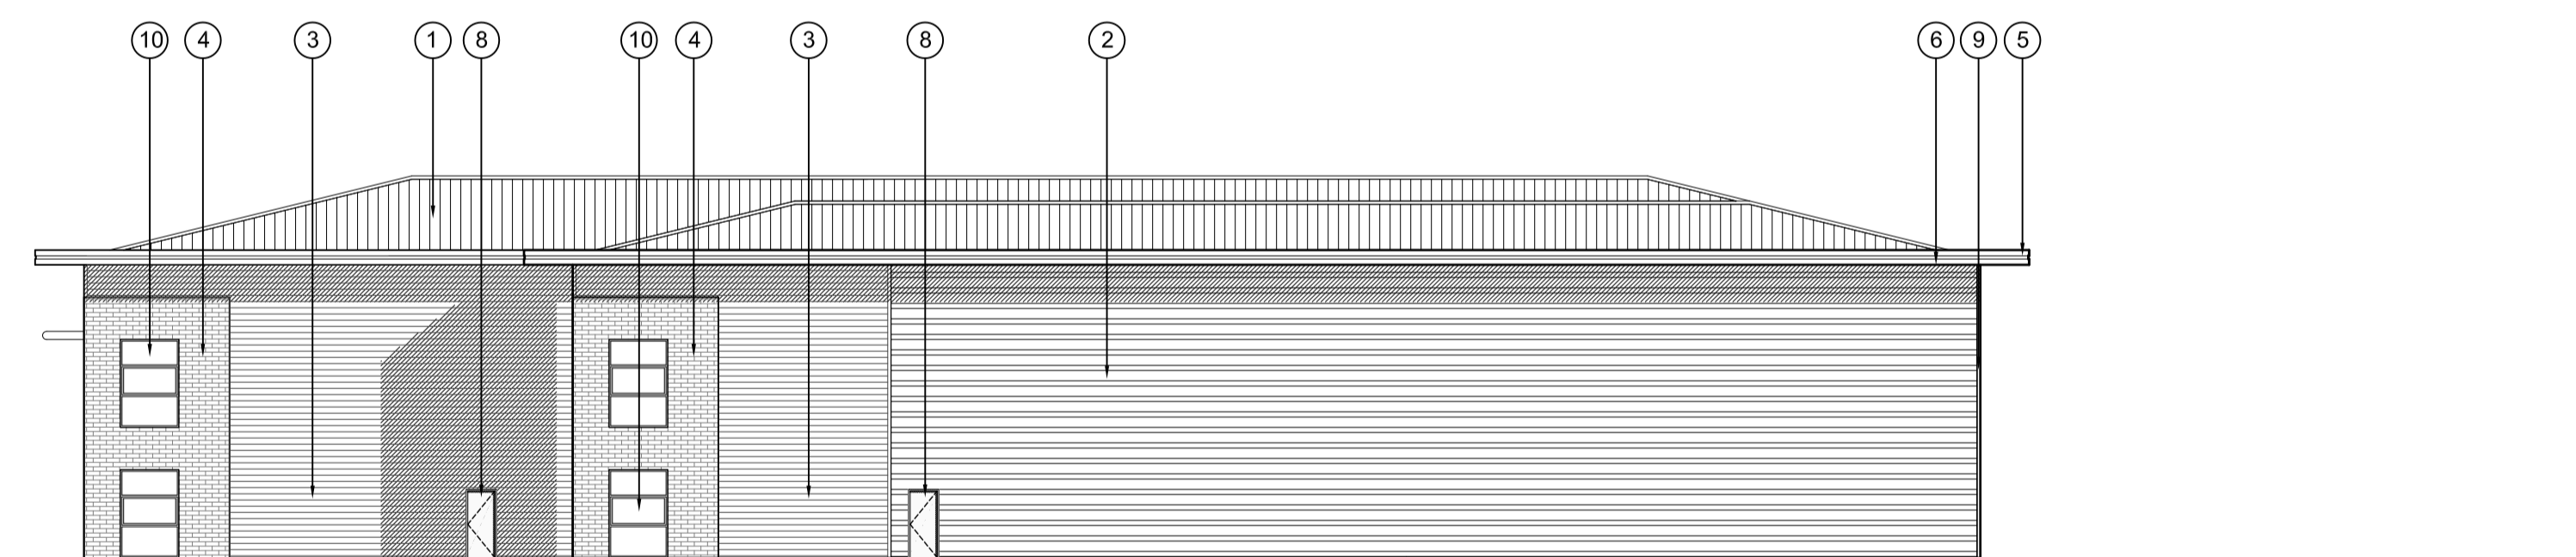


03 EAST ELEVATION - UNIT 1 & 2
 104 1:200

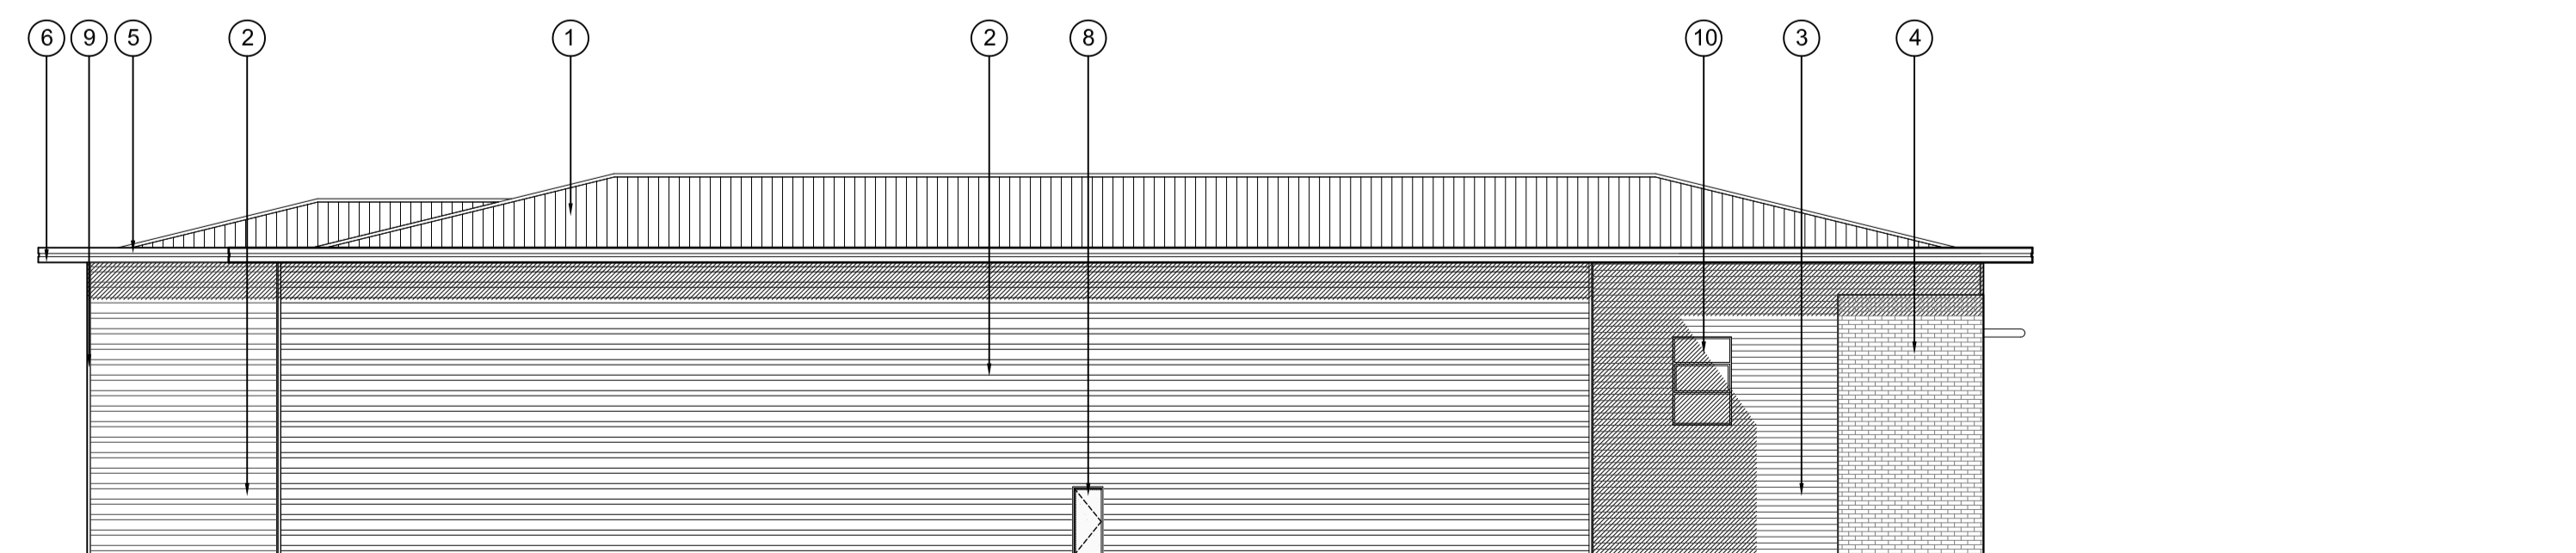


04 WEST ELEVATION - UNIT 1 & 2
 104 1:200

SCHEDULE OF EXTERNAL FACING MATERIALS	
① ROOF	FULLY INSULATED BUILT UP ROOF SYSTEM COLOUR: HPS 200 ALBATROSS LIGHT GREY
② UNIT WALL CLADDING	FULLY INSULATED HALF ROUND CLADDING PANELS LAID HORIZONTALLY COLOURCOAT PRISMA SILVER METALLIC (RAL 9006)
③ OFFICE WALL CLADDING	FULLY INSULATED SINUSOIDAL CLADDING PANELS LAID HORIZONTALLY COLOURCOAT PRISMA ZEUS (DARK GREY METALLIC)
④ OFFICE ENTRANCE WALL	BRICK COLOUR: SMOOTH BUFF
⑤ ROOF FASCIA	SECRET FIXED PROFILED FASCIA - HPS 200 ULTRA COLOUR: SILVER METALLIC (RAL 9006)
⑥ ROOF OVERHANG AND SOFFIT	FLAT METAL SECRET FIXED SOFFIT PRISMA SILVER METALLIC (RAL 9006)
⑦ LOADING DOORS	TATA STEEL HPS200 FINISH - COLOUR: GREY ALUMINIUM (RAL 9007)
⑧ PERSONNEL FIRE EXIT DOORS	TATA STEEL HPS200 FINISH - COLOUR: GREY ALUMINIUM (RAL 9007)
⑨ CORNER FLASHINGS	FIN DETAIL CORNER FLASHING COLOUR: SILVER METALLIC (RAL 9006)
⑩ CURTAIN WALLING & ENTRANCE DOORS	CLEAR SUNCOOL TOUGHENED GLASS IN POLYESTER POWDER COATED ALUMINIUM CURTAIN WALLING SYSTEM WITH LOOK-A-LIKE PANELS. COLOUR: DARK GREY (RAL 7016)
⑪ BRISE SOLEIL	POWDER COATED ALUMINIUM HORIZONTAL AEROFOL FINS. COLOUR: SILVER METALLIC (RAL 9006)

REV	DATE	NOTE	DRAW	CHK



CHARTERED ARCHITECTS
 11 PLATO PLACE
 ST DUNGS ROAD
 LONDON SW6 4TU
 TELEPHONE 020 7736 6162
 FAX 020 7736 3896
 www.mso-architects.co.uk



TITLE
 SUTTONS BUSINESS PARK, READING

DRAWING
 PLANNING APPLICATION 1
 UNIT 1 & 2 ELEVATIONS

CLIENT
 STANDARD LIFE INVESTMENTS

DATE MARCH 2016	SCALE 1:200@A1	DRAWN SD
	STATUS PLANNING	CHECKED MS
DRAWING NUMBER 30746-PL-104		

This page is intentionally left blank