




NOTES:
 SUBJECT TO STATUTORY CONSENTS
 BASED ON GREENHATCH SURVEY REF: 14924 PLOT 21 & A
 BASED ON OS MAP REPRODUCED BY PERMISSION OF
 CONTROLLER OF HM STATIONARY OFFICE (c) CROWN
 COPYRIGHT
 COPYRIGHT RESERVED
 DO NOT USE ELECTRONIC VERSIONS OF THIS DRAWING TO
 DETERMINE DIMENSIONS UNLESS SPECIFICALLY
 AUTHORISED BY MICHAEL SPARKS ASSOCIATES
 IF USING AN ELECTRONIC VERSION OF THIS DRAWING
 FIGURED DIMENSIONS TAKE PRECEDENCE AND NOTIFY
 MICHAEL SPARKS ASSOCIATES OF ANY DISCREPANCIES

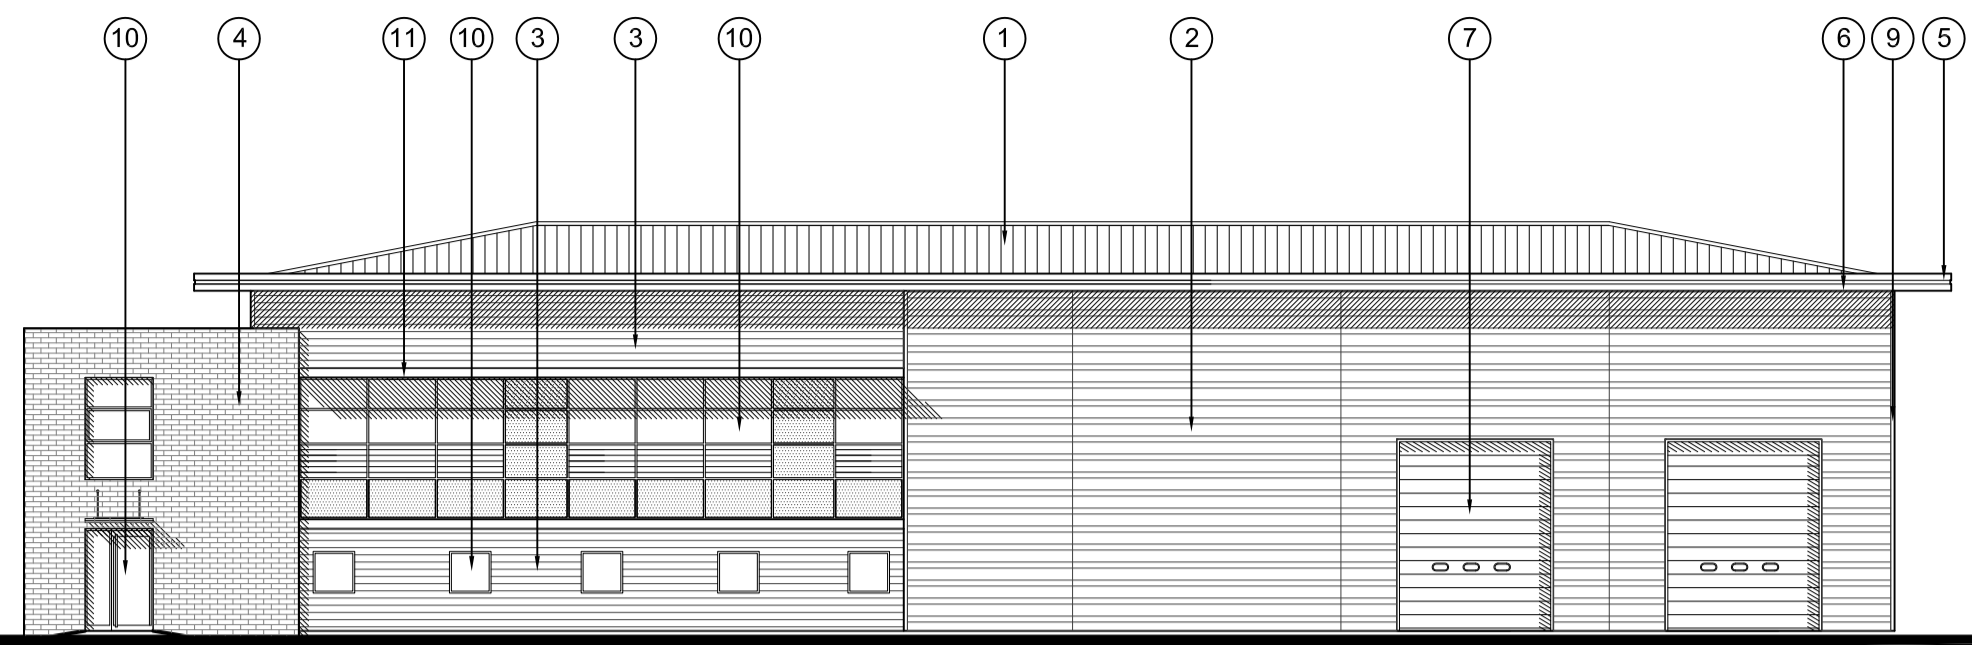


01 SOUTH WEST ELEVATION - UNIT 4
 1:200

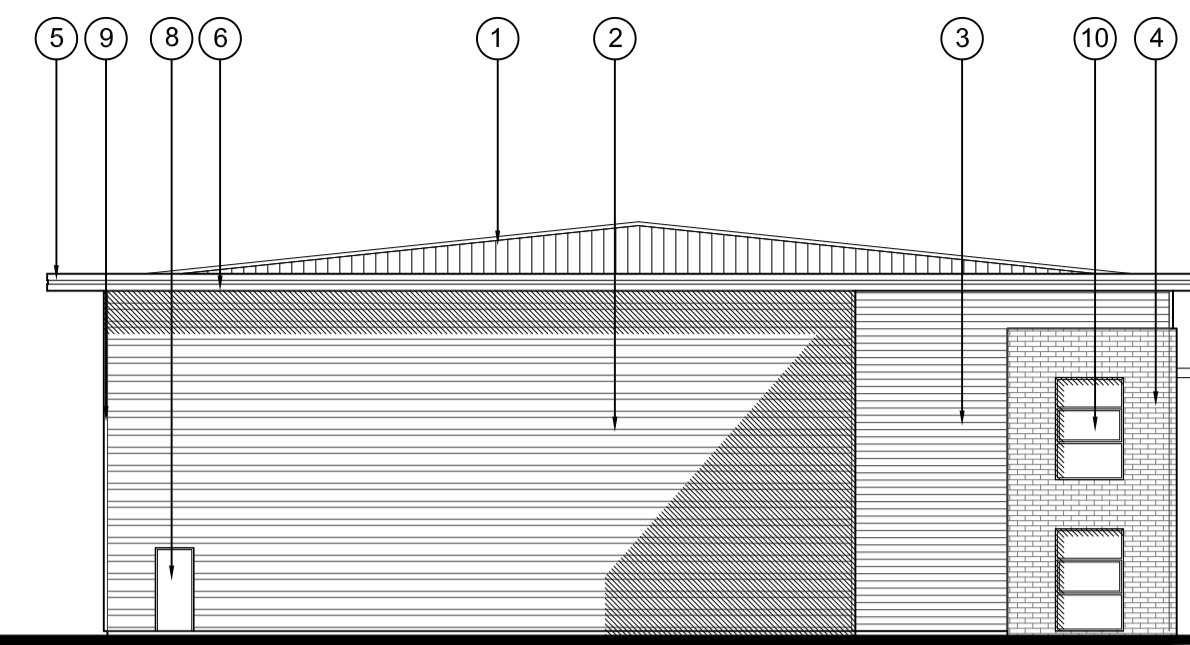


03 NORTH WEST ELEVATION - UNIT 4
 1:200

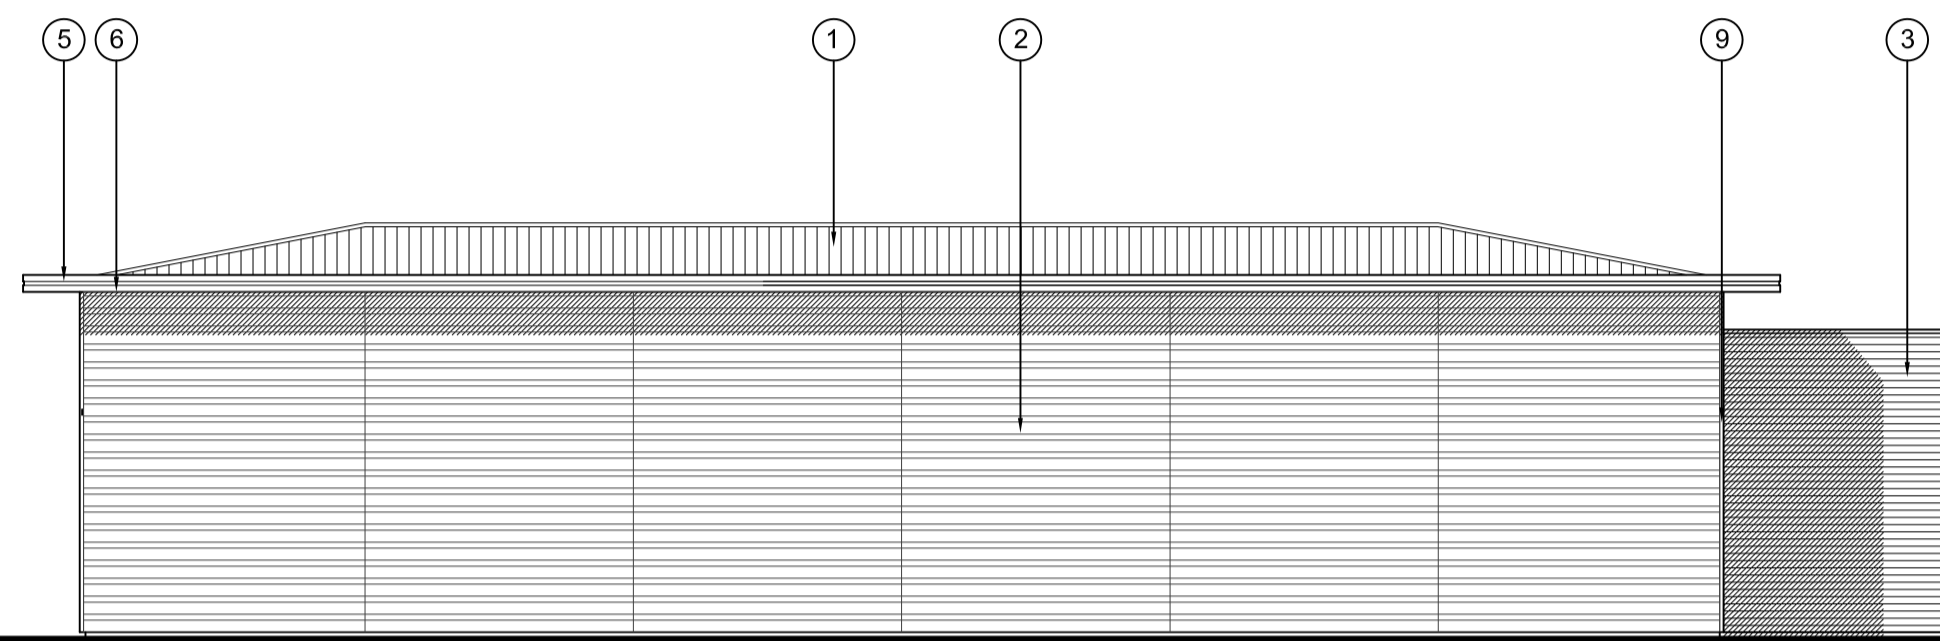


02 NORTH EAST ELEVATION - UNIT 4
 1:200

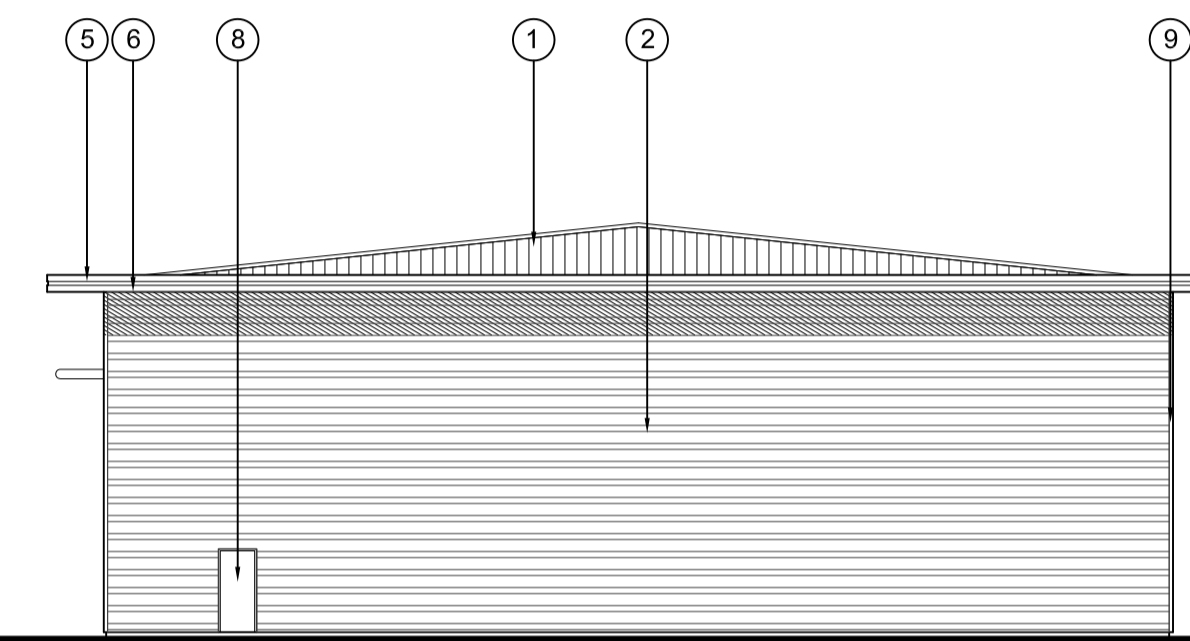

04 SOUTH EAST ELEVATION - UNIT 4
 1:200

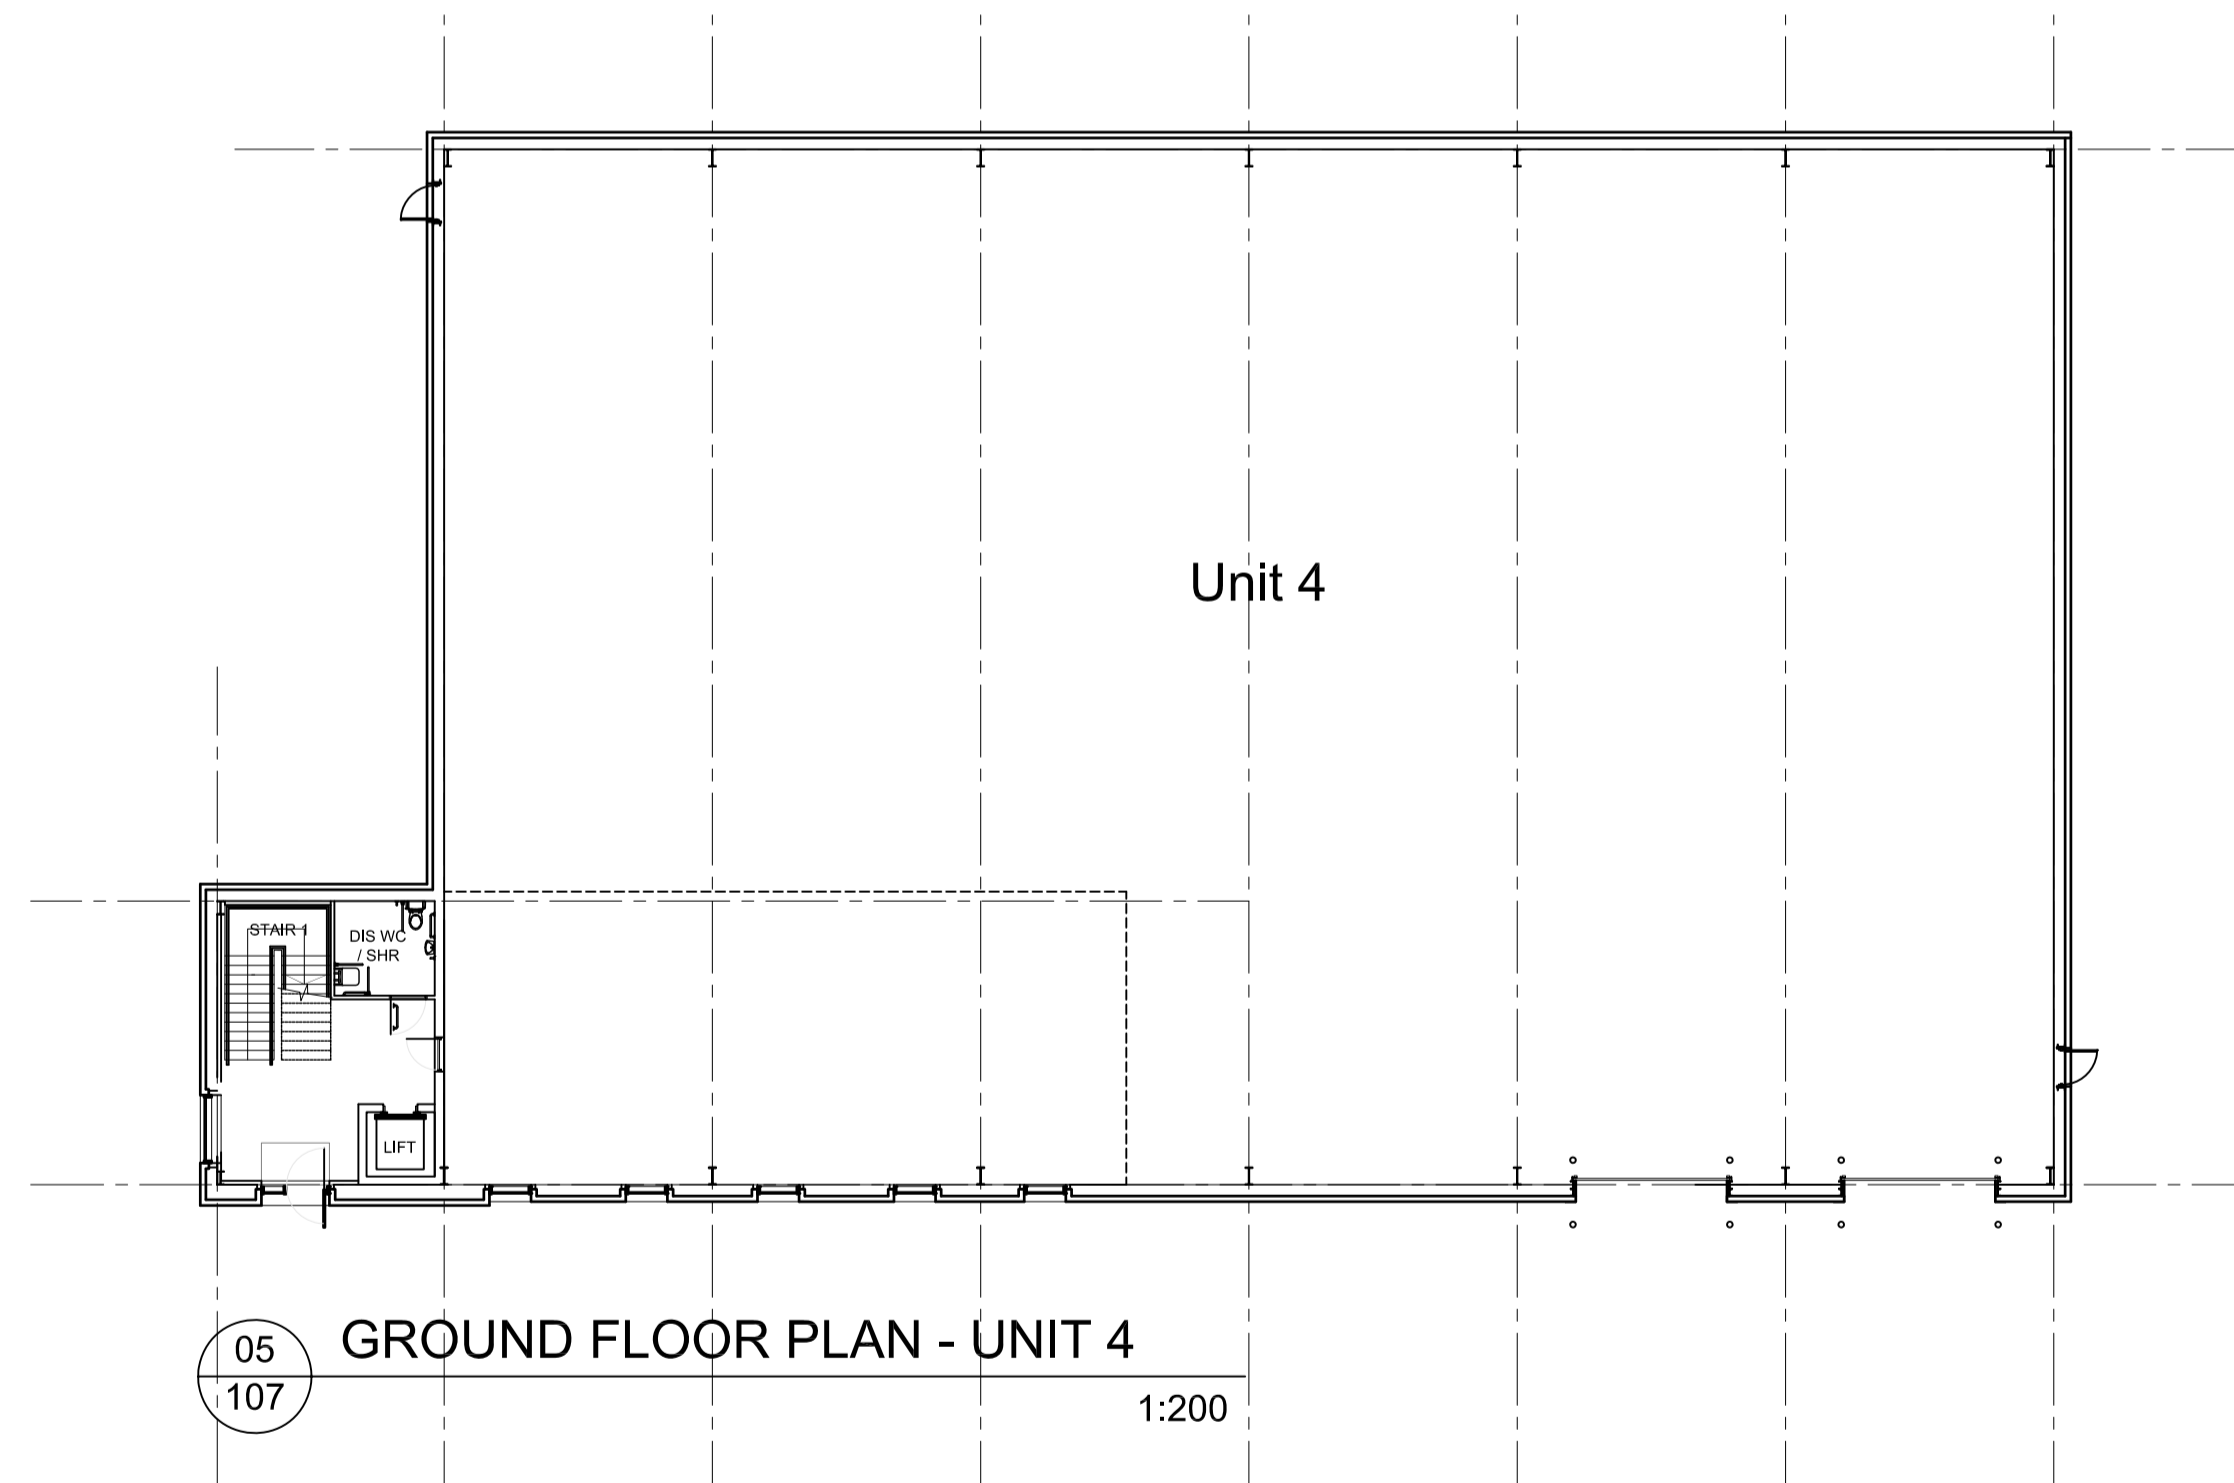

05 GROUND FLOOR PLAN - UNIT 4
 1:200

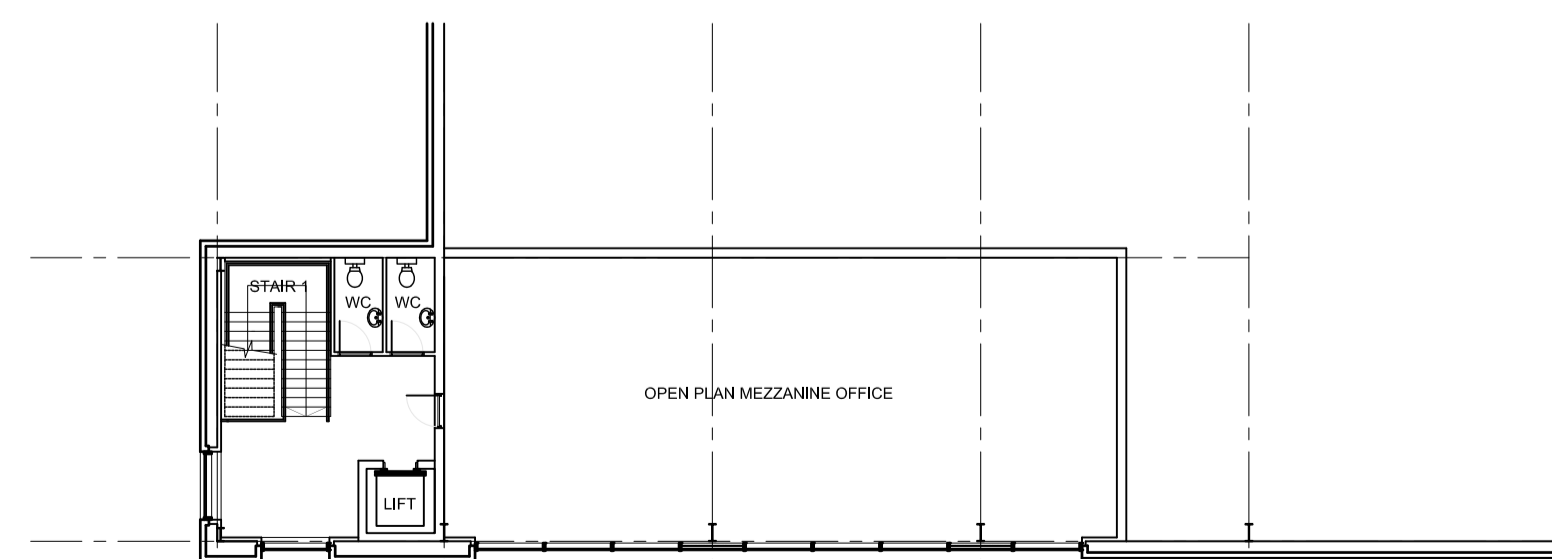

06 FIRST FLOOR PLAN - UNIT 4
 1:200

SCHEDULE OF EXTERNAL FACING MATERIALS	
① ROOF	FULLY INSULATED BUILT UP ROOF SYSTEM COLOUR: HPS 200 ALBATROSS LIGHT GREY
② UNIT WALL CLADDING	FULLY INSULATED HALF ROUND CLADDING PANELS LAD HORIZONTALLY COLOURCOAT PRISMA SILVER METALLIC (RAL 9006)
③ OFFICE WALL CLADDING	FULLY INSULATED SINUSOIDAL CLADDING PANELS LAD HORIZONTALLY COLOURCOAT PRISMA ZEUS (DARK GREY METALLIC)
④ OFFICE ENTRANCE WALL	BRICK. COLOUR: SMOOTH BUFF
⑤ ROOF FASCIA	SECRET FIXED PROFILED FASCIA - HPS 200 ULTRA COLOUR: SILVER METALLIC (RAL 9006)
⑥ ROOF OVERHANG AND SOFFIT	FLAT METAL SECRET FIXED SOFFIT PRISMA SILVER METALLIC (RAL 9006)
⑦ LOADING DOORS	TATA STEEL HPS200 FINISH - COLOUR: GREY ALUMINIUM (RAL 9007)
⑧ PERSONNEL FIRE EXIT DOORS	TATA STEEL HPS200 FINISH - COLOUR: GREY ALUMINIUM (RAL 9007)
⑨ CORNER FLASHINGS	FIN DETAIL CORNER FLASHING COLOUR: SILVER METALLIC (RAL 9006)
⑩ CURTAIN WALLING & ENTRANCE DOORS	CLEAR SUNCOOL TOUGHENED GLASS IN POLYESTER POWDER COATED ALUMINIUM CURTAIN WALLING SYSTEM WITH LOOK-A-LIKE PANELS. COLOUR: DARK GREY (RAL 7019)
⑪ BRISE SOLEIL	POWDER COATED ALUMINIUM HORIZONTAL AEROFOL FIN. COLOUR: SILVER METALLIC (RAL 9006)

REV	DATE	NOTE	DRAW	CHK
A	27.05.16	Rear door relocated.	sd	-



Standard Life Investments

CHARTERED ARCHITECTS

11 PLATO PLACE
 ST DUNGS ROAD
 LONDON SW6 4TU

TELEPHONE 020 7736 6162
 FAX 020 7736 3896
 www.mso-architects.co.uk

TITLE
 SUTTONS BUSINESS PARK, READING
 DRAWING
 PLANNING APPLICATION 1
 UNIT 4 PLANS & ELEVATIONS
 CLIENT
 STANDARD LIFE INVESTMENTS

DATE	SCALE	DRAWN
APRIL 2016	1:100@A1	SD
	STATUS	CHECKED
	PLANNING	MS

DRAWING NUMBER
 30746-PL-107A

This page is intentionally left blank