


45

SITE PLAN - PROPOSED  
SCALE 1:500

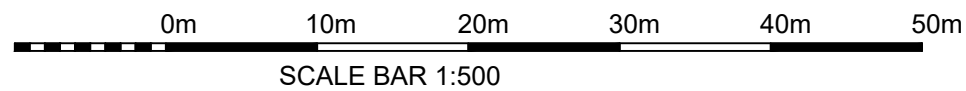

PROJECT:  
MOLE ROAD, ARBORFIELD, RG2 9JQ

DETAIL:  
SITE PLAN

PLANNING PERMISSION

JOB No: 2315	DRG No: 002
SCALE @ A3: 1:500	REV: A

CONTACT:  
JAKE UNDERWOOD  
Web: [www.jakeunderwood.com](http://www.jakeunderwood.com)  
Email: [info@jakeunderwood.com](mailto:info@jakeunderwood.com)  
Phone: 07784927778

This page is intentionally left blank