


Area Schedule (GIA)	
Level	Area
Level 00	1243.59 m <sup>2</sup>
Level 01	1101.94 m <sup>2</sup>
Level 02	1052.75 m <sup>2</sup>
Grand total	3398.28 m <sup>2</sup>

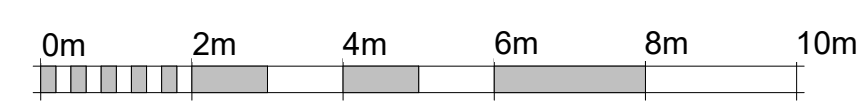

VISUAL SCALE 1:100

REV	DESCRIPTION	BY	DATE



RM Design Group,  
Unit 16 Escrick Business Park,  
York  
North Yorkshire,  
YO19 6FD  
Web - www.rmdesigngroup.co.uk  
Email - info@rmdesigngroup.co.uk  
Tel - 01904 233539

NOTE:  
ALL DIMENSIONS TO BE VERIFIED ON SITE PRIOR TO THE COMMENCEMENT OF ANY WORK  
ON THE PRODUCTION OF ANY SHOP DRAWING. ALL DISCREPANCIES TO BE REPORTED TO  
RM DESIGN GROUP.  
THIS DRAWING IS TO BE READ IN CONJUNCTION WITH ALL RELATED ARCHITECTS AND  
ENGINEERS DRAWINGS AND ANY OTHER RELEVANT INFORMATION.  
THIS DRAWING IS COPYRIGHT © OF RM DESIGN GROUP.

CLIENT  
**Boutique Care Homes**

PROJECT  
**Woodley Green**

DRAWING TITLE  
**Proposed Ground Floor Plan**

DRAWING STATUS  
**PLANNING**

SCALE AT A1: 1 : 100	DATE: 19/11/23	DRAWN: RM	CHECKED: Checker
PROJECT NO: <b>B01-06</b>	DRAWING NO.: <b>001</b>	REVISION:	

This page is intentionally left blank