


- KEY:
- - - Site Boundary
 - Contours
 - Existing Watercourse
 - - - Existing Informal Footpaths
 - Public Right of Way WOKI FP11
 - BMX Track
 - Electrical Pylons
 - Existing Pond
 - - - Existing Boundary Treatments (specific boundaries annotated on plan)

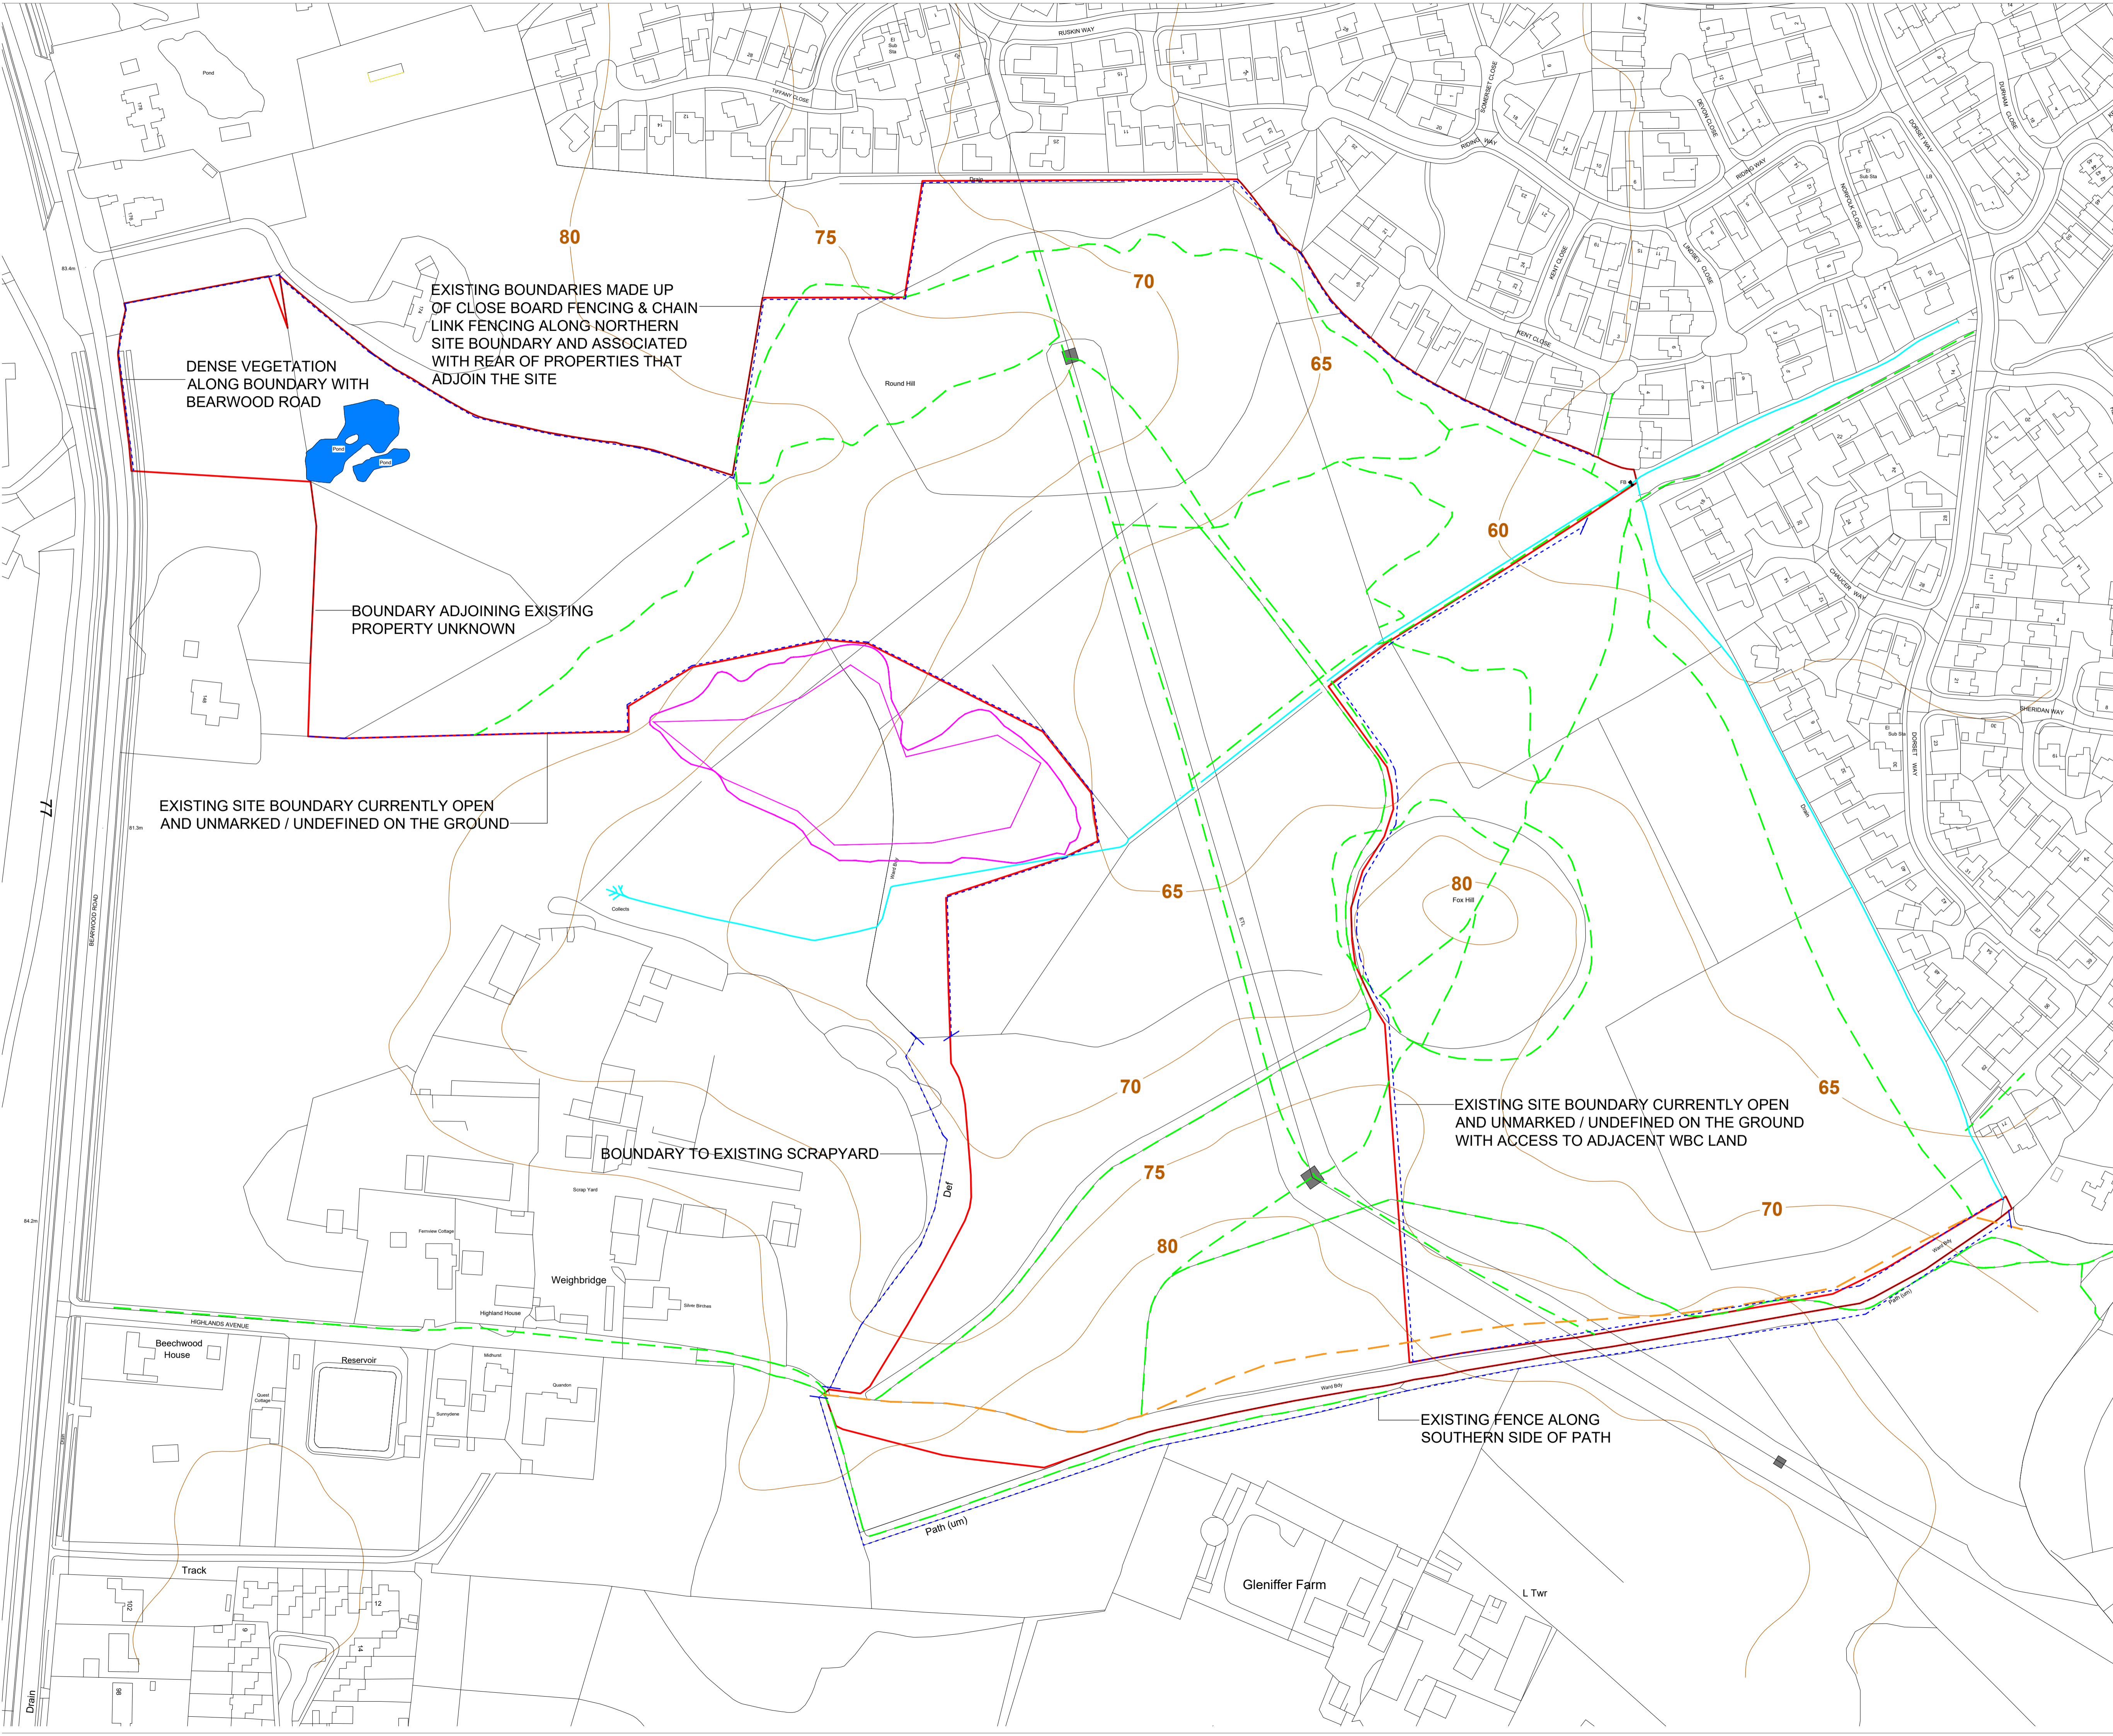

C	02.12.2020	Redline amended	BS	CJ
B	03.11.2020	Updated to team comments	BS	CJ
A	28.10.2020	Boundary updated to omit BMX track	BS	CJ
REV	DATE	NOTE	Drawn	CHK'd

aspect landscape planning

TITLE
 Bearwood SANG, Wokingham
 Existing Site Plan

CLIENT
 Pike wood SANG Limited

SCALE	DATE	DRAWN	CHKD
1:1250@A1	AUG 2020	SB	BS
DRAWING NUMBER	REVISION		
6768.ES.01	C		

This page is intentionally left blank