


Disclaimer
 This drawing and details contained therein are copyright and are not to be reproduced without obtaining permission. All dimensions relating to actual site conditions are to be checked on site prior to any works being commissioned or executed. Contractors are not to scale from this drawing and should refer any queries in respect of dimensions to the designers.

Notes

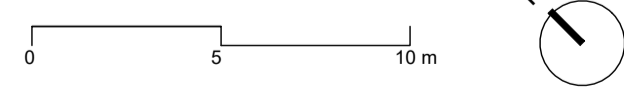

Rev	Notes	Date	Dwn	Iss	Key / Location
00	Issue for Comment	02-06-21	ST	ST	
01	Issue for Comment	07-06-21	ST	ST	
02	Issue for Planning	05-07-21	ST	ST	
03	Issue for Planning	25-08-21	ST	ST	
04	Issue for Planning	31-12-21	ST	ST	

STUDIO TIVOLI
 15 Old Town, London SW4 0JY
 info@studiotivoli.co.uk

Client
Mr Anthony Bellm
 Apacor Ltd
 Fishponds Rd,
 Wokingham
 RG41 2QL

Project Sapphire Centre, Wokingham		
Drawing Title Proposed Roof Plan		
Scale 1 : 200 @ A1	Drawn By ST	Issued By ST
PLANNING		
Project No. 21001	Drawing No. A_PR_103	Revision 04

This page is intentionally left blank