


proposed roof plan

Scale 1:100 @ A2

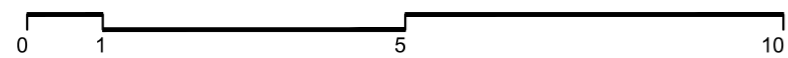

Hanslink Ltd

E-mail: c.franklin@hanslink.co.uk
m.07908 941251

RevA Length of rear extension reduced

20/01/2023

project
Library Parade, Crockhamwell Road
Woodley RG5 3LX

client
Hanslink Ltd

drawing title
Proposed Roof Plan

drawing status
PLANNING

scale
1:100@A2

date
01.07.2022

drawn by
CbF

checked by

job no.
H16

drawing no.
PL09

revision

A

This page is intentionally left blank