


proposed east elevation

397



proposed north - library parade - elevation

Scale 1:100 @ A2

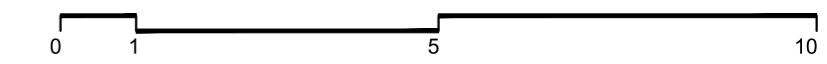

Hanslink Ltd

E-mail: c.franklin@hanslink.co.uk
m.07908 941251

RevF Privacy screens added - 2no. 10/05/23
 RevE 3rd floor layout amended 15/03/23
 RevD Unit 13 - 3rd floor, lounge window re-positioned 06/03/23
 RevC Length of rear extension reduced 20/01/23
 RevB 3rd floor windows amended 19/12/22
 RevA Remaining 2nd floor walls on north and east elevations amended to blue brick 05/09/22

project
 Library Parade , Crockhamwell Road
 Woodley RG5 3LX
 client
 Hanslink Ltd

drawing title
 Proposed Library Parade and East Elevations
 drawing status
 PLANNING

scale	date	drawn by	checked by
1:100@A2	19.12.2022	CbF	
job no.	drawing no.	revision	
H16	PL10	F	

This page is intentionally left blank