




ACCOMMODATION SCHEDULE

Level	Type of Unit	Quantity	GIA m2
1st floor	1 bed	1	53
	1 bed	3	54
	1 bed	1	55
	1 bed	1	58
	2 bed	1	82
7 Units			

proposed first floor plan

Scale 1:100 @ A2

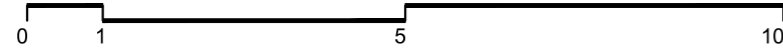

Hanslink Ltd

E-mail: c.franklin@hanslink.co.uk
m.07908 941251

RevB New application
RevA Length of rear extension reduced

20/03/2023
20/01/2023

project
Library Parade, Crockhamwell Road
Woodley RG5 3LX

client
Hanslink Ltd

drawing title
Proposed First Floor Plan

drawing status
PLANNING

scale
1:100@A2

job no.
H16

date
18.01.2023

drawing no.
PL06

drawn by
CbF

checked by
revision
B

This page is intentionally left blank