




Existing S.E. Elevation


Existing S.W. Elevation

Existing N.W. Elevation

Existing N.E. Elevation

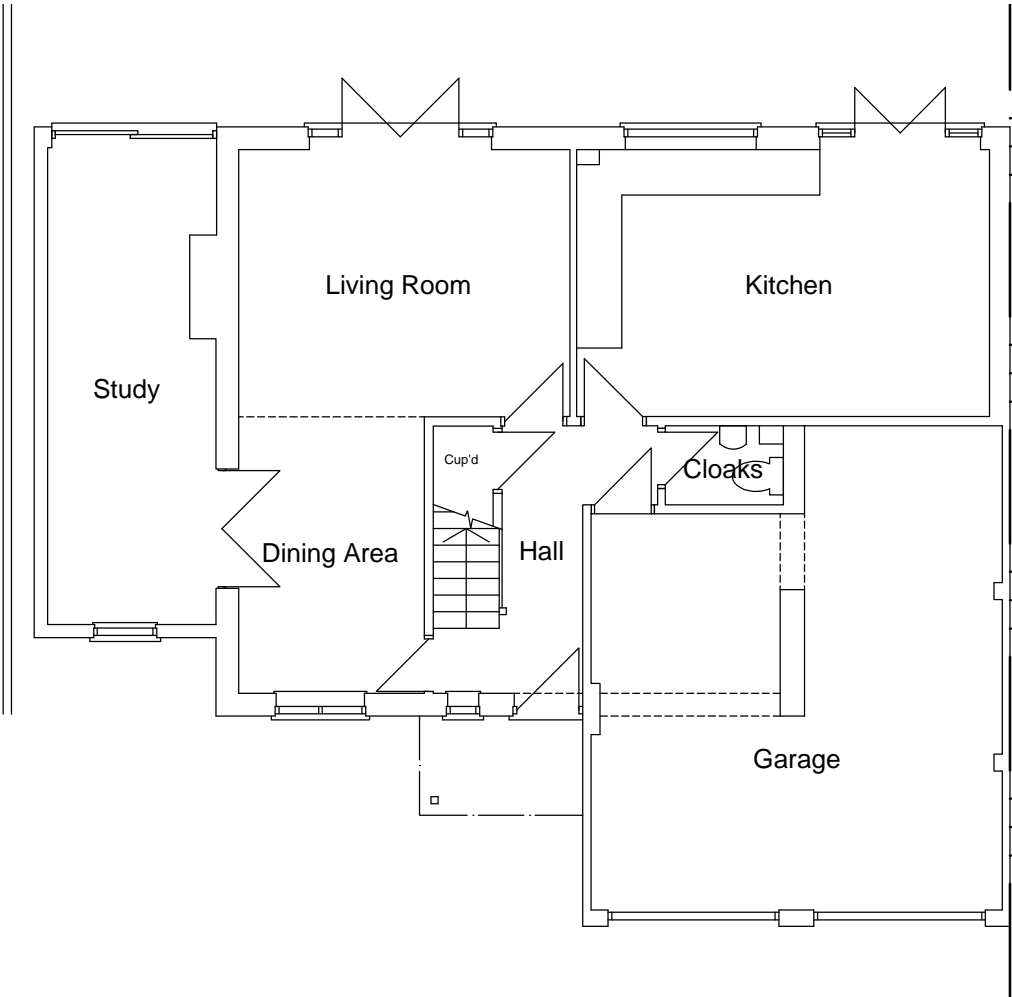


Existing Ground Floor Plan

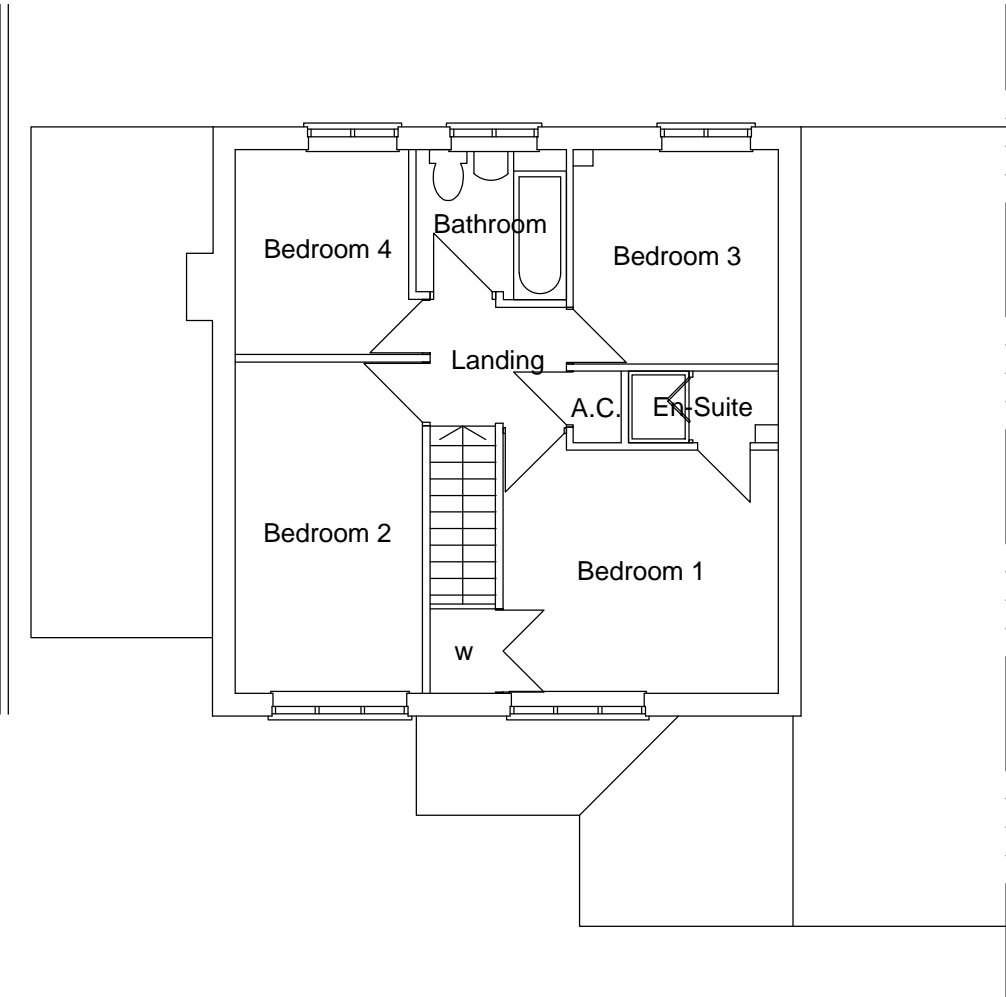

Existing First Floor Plan




Proposed S.E. Elevation

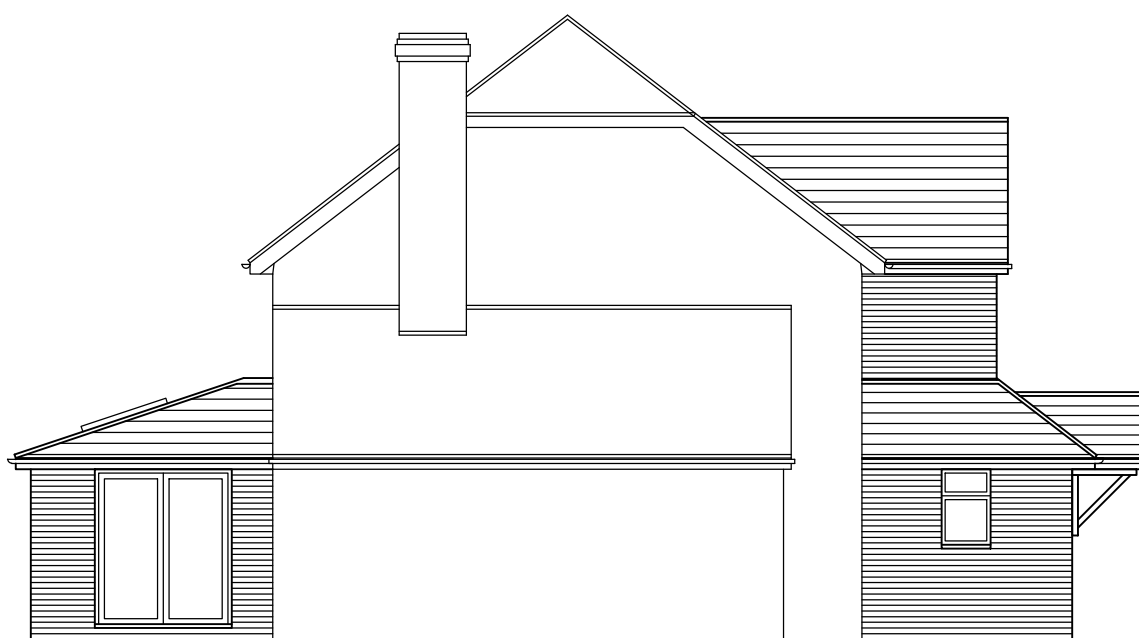


Proposed S.W. Elevation




Proposed N.W. Elevation

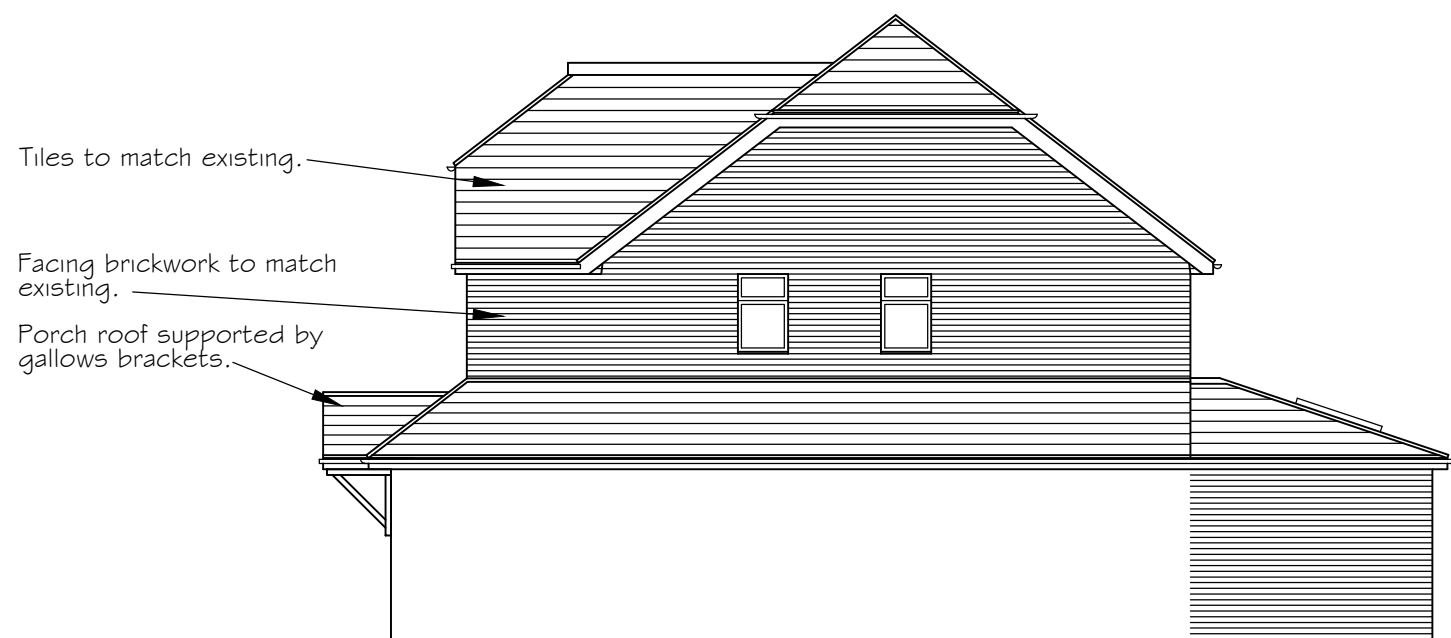

Proposed N.E. Elevation


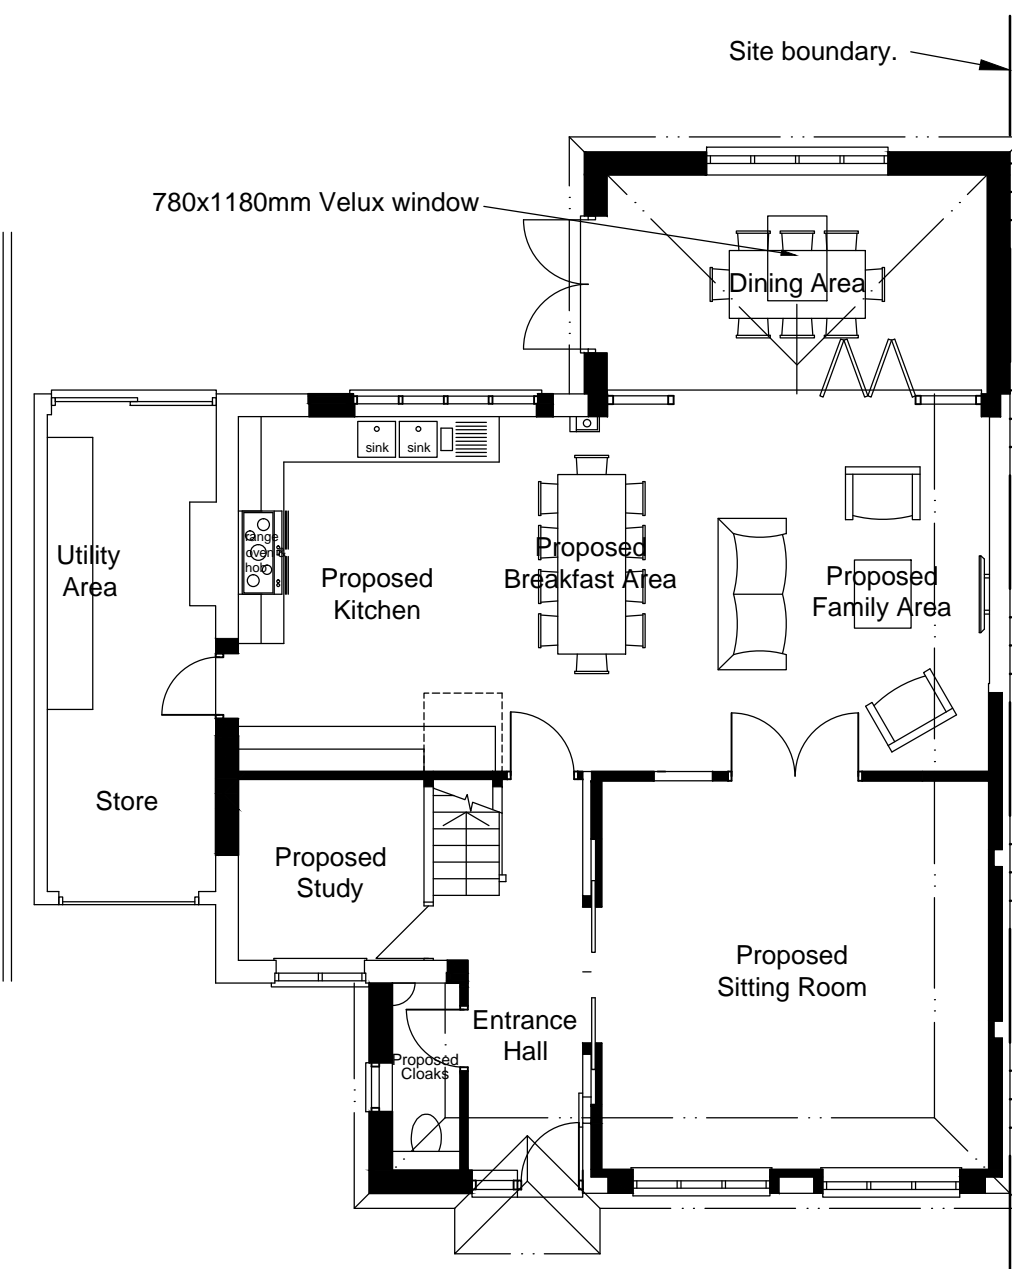


Proposed Ground Floor Plan

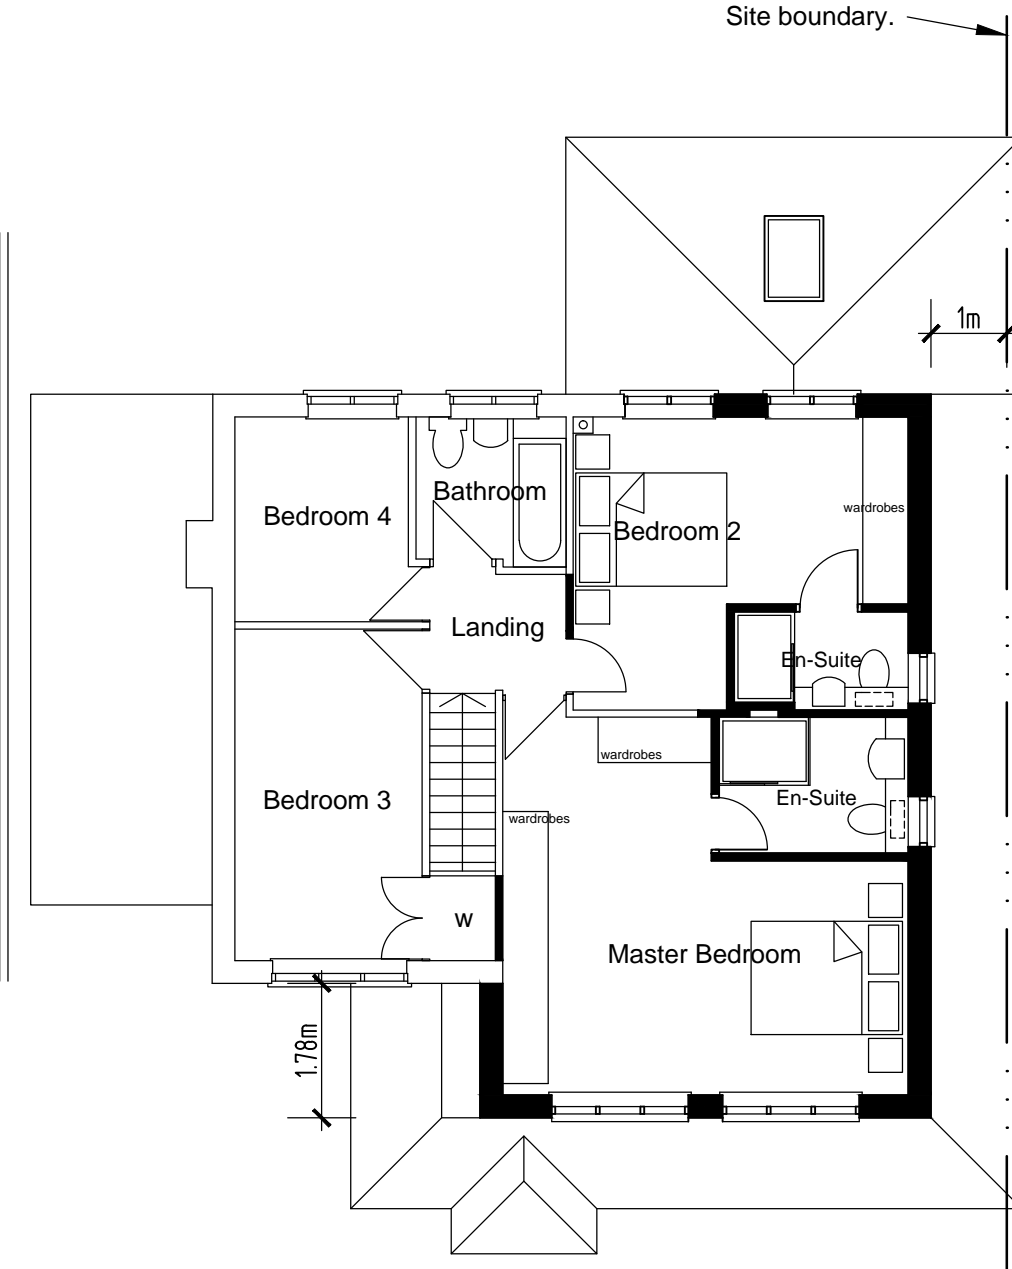

Proposed First Floor Plan

PROPOSED MATERIALS:-
Walls - Facing brickwork to match existing
Roof - Profiled concrete tiles to match existing
Doors - Brown UPVC
Windows - Brown UPVC

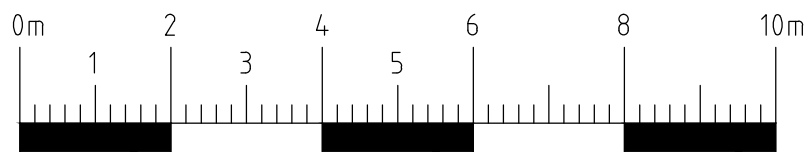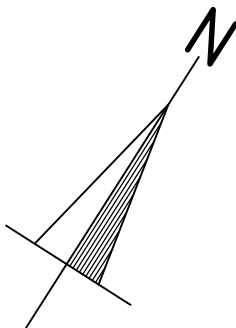

1:100 scale
@ A1

Rev.C. (23.10.18) - Floor plans showing the single storey rear extension have been amended to 3.2 metres projection to match the proposed elevations. Small window added to the side elevation (South West Elevation) of the proposed cloaks to match the window shown on the proposed floor plan.

Rev.B. (06.08.18) - Proposals amended in accordance with the clients requirements and the planning officers recommendations/requirements following withdrawal of previous planning application. Changes include stepping first floor side extension 1 metre off the side boundary and internal reconfiguration.

Rev.A. (21.02.18) - Project title corrected in accordance with the proposals.

Proposed Single Storey Front Extension, Garage Conversion, First Floor Front and Side Extensions and Internal Alterations at 8 Medway Close

Client	Description
Mr and Mrs Hira 8 Medway Close Wokingham Berkshire RG41 3TP	Existing and Proposed Plans and Elevations

All dimensions to be checked on site. Any discrepancy between this drawing and other information is to be referred to the Planning Consultant. This drawing is copyright.

MARTIN BUTLER PARTNERSHIP LIMITED

28 Broad Street Wokingham Berkshire RG40 1AR	date 07/12/17	Scale 1:100	Project 21712-2	drawing 01	revision C
drawn MR					

This page is intentionally left blank