

PLANNING ISSUE

This drawing and design is for use solely in connection with the project described. The drawing and design is the property of Lytle Associates Architects and must not be reissued, loaned or copied without written consent. All dimensions and setting out to be checked onsite before construction. Do not scale from this drawing. The drawing is to be read in conjunction with all other information relevant to the project. Any apparent discrepancy is to be brought to the attention of Lytle Associates Architects.

Lytle Associates Architects is a trading name of Gerry Lytle Associates Ltd

REV	AMENDMENT	BY	CHECK	DATE
A	-	CM	DP	



LytleAssociates
ARCHITECTS

THE FOUNTAIN HEAD QUARRY STREET GUILDFORD
SURREY GU1 3UY 01483 301661
LYTLE-ASSOCIATES.COM

CLIENT	PROJECT	TITLE	DRAWING NUMBER	REV
Copperwood Developments Ltd.	Pitts Works, Colemansmoor Road	Proposed Block Plan	1784_02	A



PLANNING ISSUE

This drawing and design is for use solely in connection with the project described. The drawing and design is the property of Lytle Associates Architects and must not be reissued, loaned or copied without written consent. All dimensions and setting out to be checked onsite before construction. Do not scale from the drawing. The drawing is to be read in conjunction with all other information relevant to the project. Any apparent discrepancy is to be brought to the attention of Lytle Associates Architects.

© Lytle Associates Architects
Lytle Associates Architects is a trading name of Gerry Lytle Associates Ltd

REV	AMENDMENT	BY	CHECK	DATE
A		CM	DP	




LytleAssociates
ARCHITECTS


THE FOUNTAIN HEAD QUARRY STREET GUILDFORD
SURREY GU1 3UY 01483 301661
LYTLE-ASSOCIATES.COM

CLIENT	PROJECT	TITLE	DRAWING NUMBER	REV
Copperwood Developments Ltd.	Pitts Works, Colemansmoor Road	Proposed Site Plan	1784_05	A

165

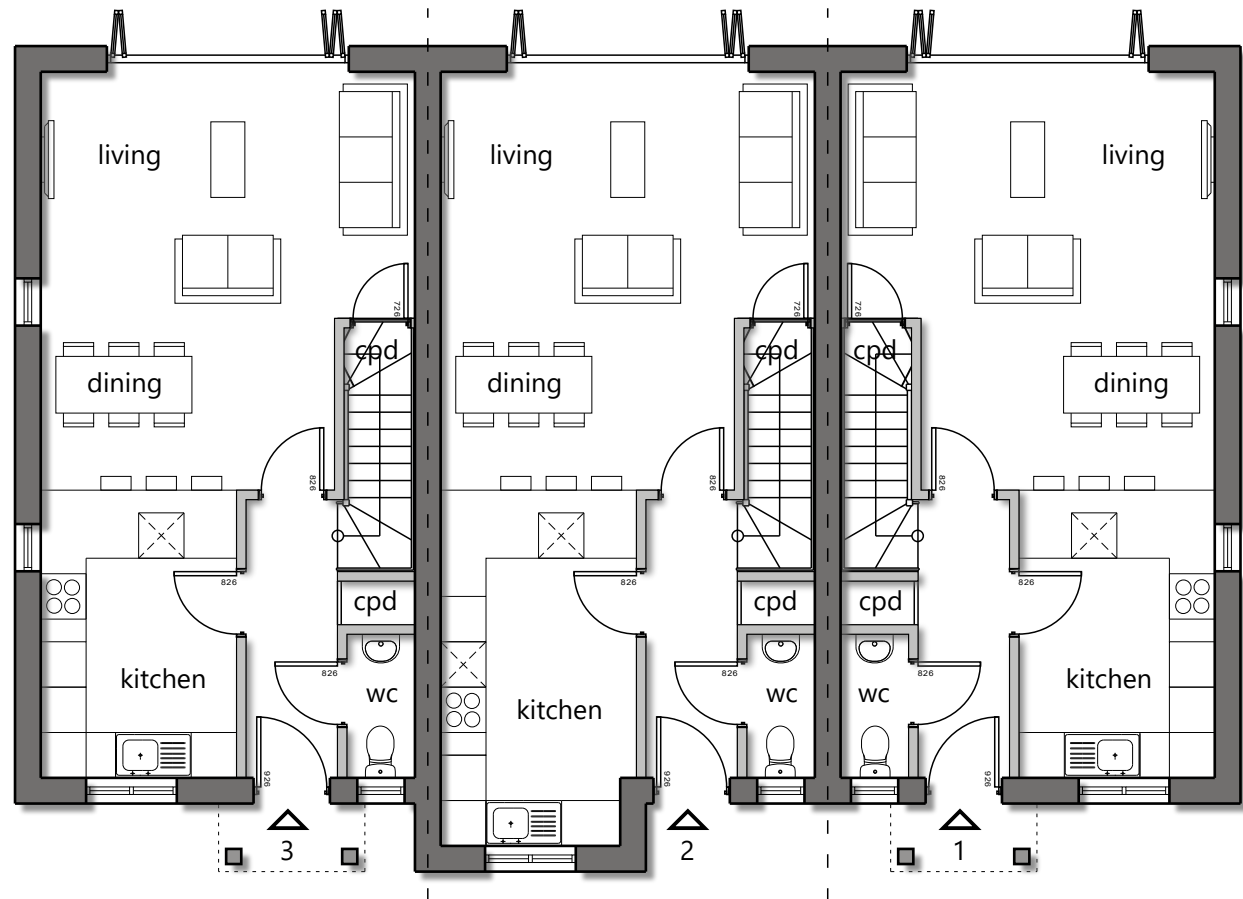

ground floor plan

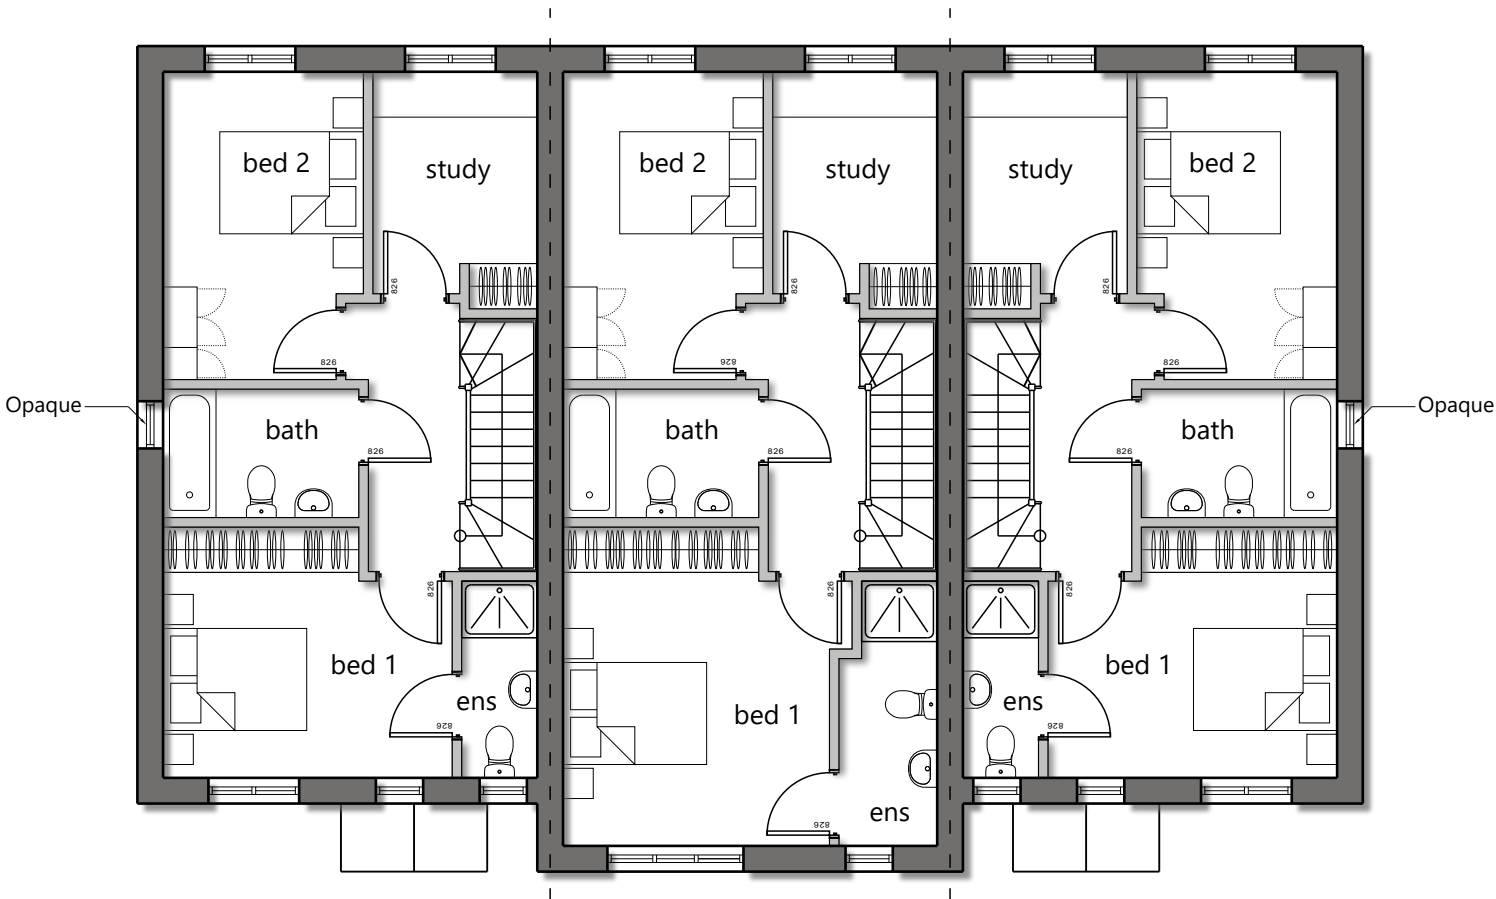

first floor plan

PLANNING ISSUE

This drawing and design is for use solely in connection with the project described. The drawing and design is the property of Lytle Associates Architects and must not be reissued, loaned or copied without written consent. All dimensions and setting out to be checked onsite before construction. Do not scale from the drawing. The drawing is to be read in conjunction with all other information relevant to the project. Any apparent discrepancy is to be brought to the attention of Lytle Associates Architects.

Lytle Associates Architects is a trading name of Gerry Lytle Associates Ltd

REV	AMENDMENT	BY	CHECK	DATE
A	-	CM	DP	




LytleAssociates
ARCHITECTS


THE FOUNTAIN HEAD QUARRY STREET GUILDFORD
SURREY GU1 3UY 01483 301661
LYTLE-ASSOCIATES.COM

CLIENT	PROJECT	TITLE	DRAWING NUMBER	REV
Copperwood Developments Ltd.	Pitts Works, Colemansmoor Road	Proposed Ground and First Floor Plan Plots 1-3	1784_10	A

166

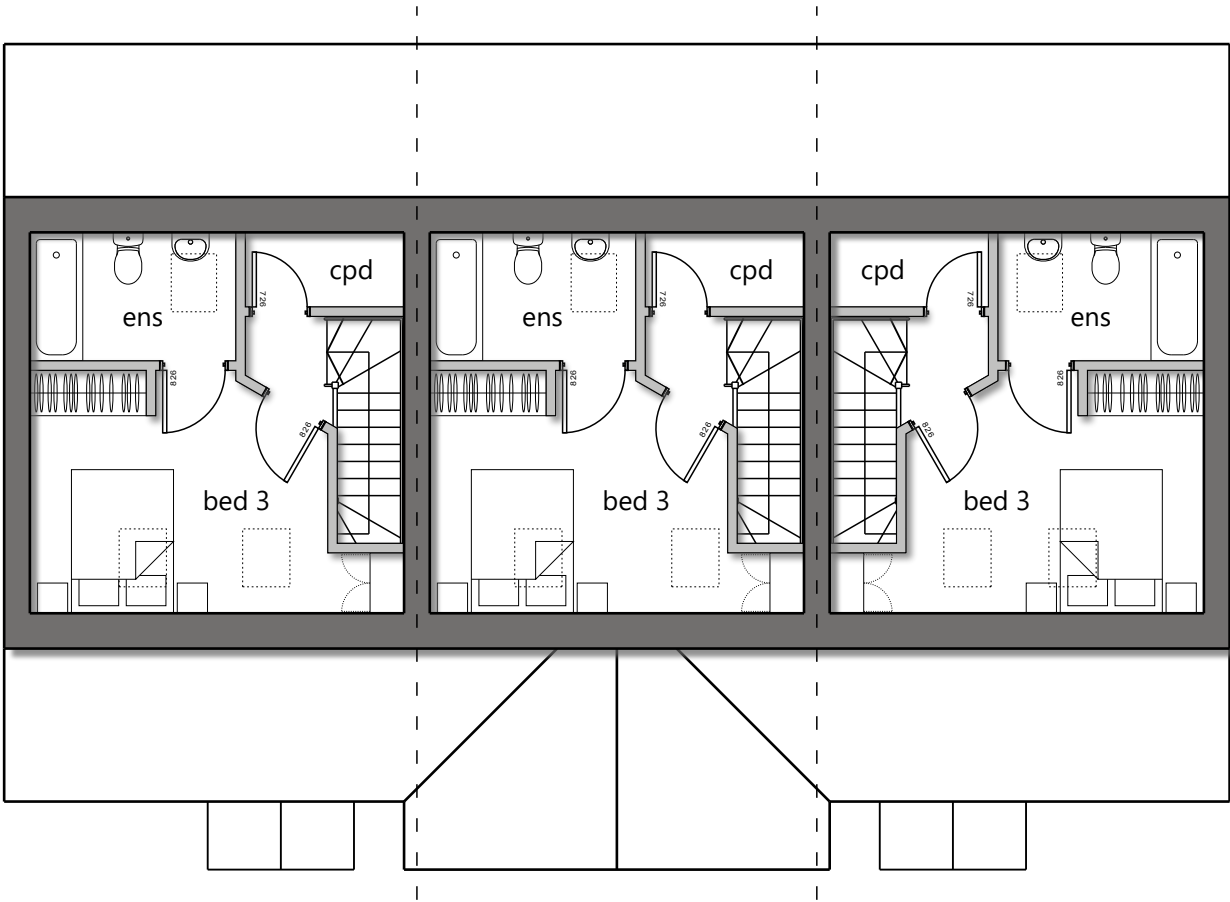

second floor plan

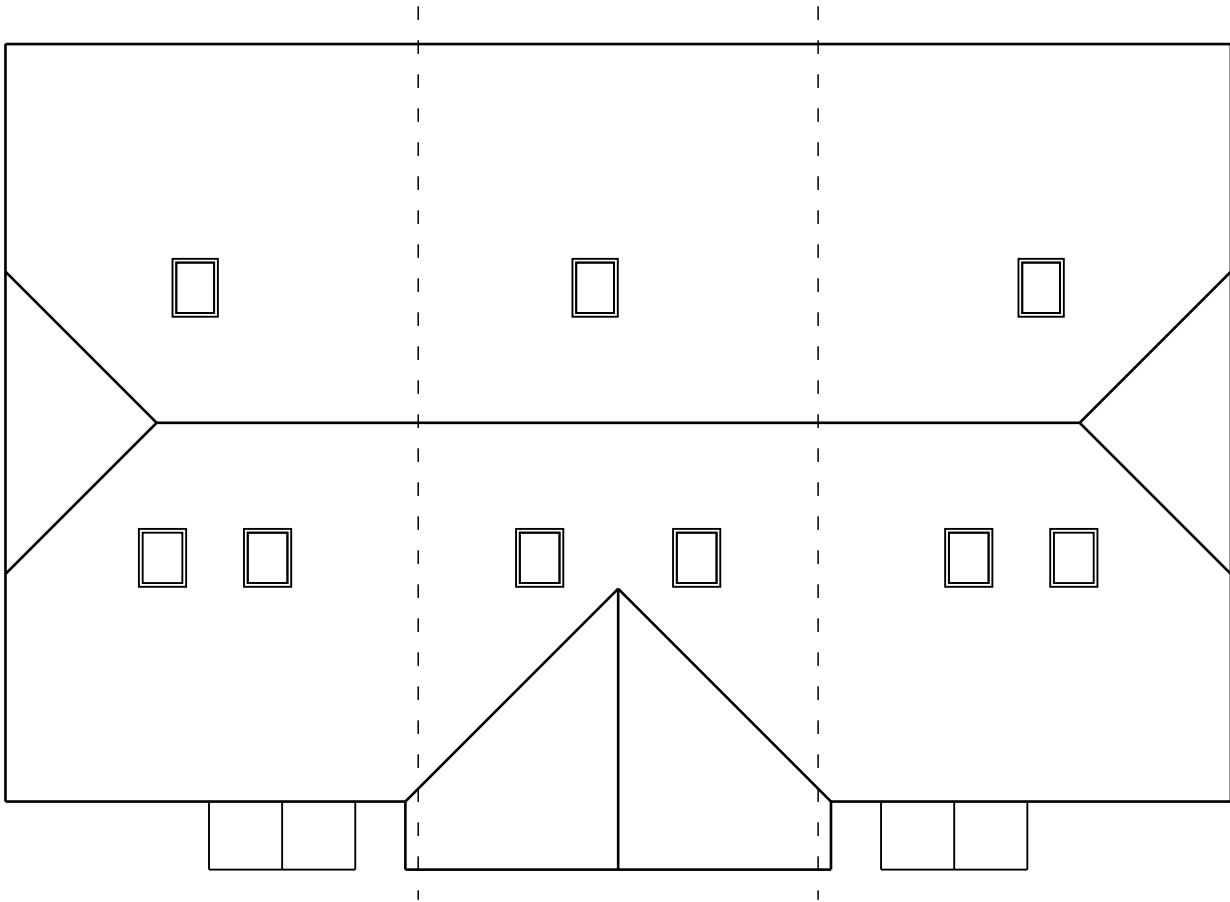

roof plan

PLANNING ISSUE

This drawing and design is for use solely in connection with the project described. The drawing and design is the property of Lytle Associates Architects and must not be reissued, loaned or copied without written consent. All dimensions and setting out to be checked onsite before construction. Do not scale from the drawing. The drawing is to be read in conjunction with all other information relevant to the project. Any apparent discrepancy is to be brought to the attention of Lytle Associates Architects.

© Lytle Associates Architects
Lytle Associates Architects is a trading name of Gerry Lytle Associates Ltd

REV	AMENDMENT	BY	CHECK	DATE
A	-	CM	DP	



CLIENT

Copperwood
Developments Ltd.

PROJECT

Pitts Works,
Colemansmoor Road

TITLE

Proposed Second Floor
and Roof Plan
Plots 1-3

DRAWING NUMBER

1784_11

REV

A

LytleAssociates
ARCHITECTS

THE FOUNTAIN HEAD QUARRY STREET GUILDFORD
SURREY GU1 3UY 01483 301661
LYTLE-ASSOCIATES.COM



167

9670 ridge
▽

5550 ffl
▽

2850 ffl
▽

150 ffl
▽



front elevation

PLANNING ISSUE

This drawing and design is for use solely in connection with the project described. The drawing and design is the property of Lytle Associates Architects and must not be reissued, loaned or copied without written consent. All dimensions and setting out to be checked onsite before construction. Do not scale from the drawing. The drawing is to be read in conjunction with all other information relevant to the project. Any apparent discrepancy is to be brought to the attention of Lytle Associates Architects.

© Lytle Associates Architects

Lytle Associates Architects is a trading name of Gerry Lytle Associates Ltd

REV	AMENDMENT	BY	CHECK	DATE
A	-	CM	DP	



0 1 2 3 4 5m
SCALE 1:100 @ A3

LytleAssociates
ARCHITECTS

THE FOUNTAIN HEAD QUARRY STREET GUILDFORD
SURREY GU1 3UY 01483 301661
LYTLE-ASSOCIATES.COM

CLIENT

Copperwood
Developments Ltd.

PROJECT

Pitts Works,
Colemansmoor Road

TITLE

Proposed Front Elevation
Plots 1-3

DRAWING NUMBER

1784_12

REV

A





168



PLANNING ISSUE

This drawing and design is for use solely in connection with the project described. The drawing and design is the property of Lytle Associates Architects and must not be reissued, loaned or copied without written consent. All dimensions and setting out to be checked onsite before construction. Do not scale from the drawing. The drawing is to be read in conjunction with all other information relevant to the project. Any apparent discrepancy is to be brought to the attention of Lytle Associates Architects.

© Lytle Associates Architects

Lytle Associates Architects is a trading name of Gerry Lytle Associates Ltd

REV	AMENDMENT	BY	CHECK	DATE
A	-	CM	DP	



LytleAssociates
ARCHITECTS

THE FOUNTAIN HEAD QUARRY STREET GUILDFORD
SURREY GU1 3UY 01483 301661
LYTLE-ASSOCIATES.COM

CLIENT

Copperwood
Developments Ltd.

PROJECT

Pitts Works,
Colemansmoor Road

TITLE

Proposed Rear Elevation
Plots 1-3


DRAWING NUMBER

1784_13

REV

A



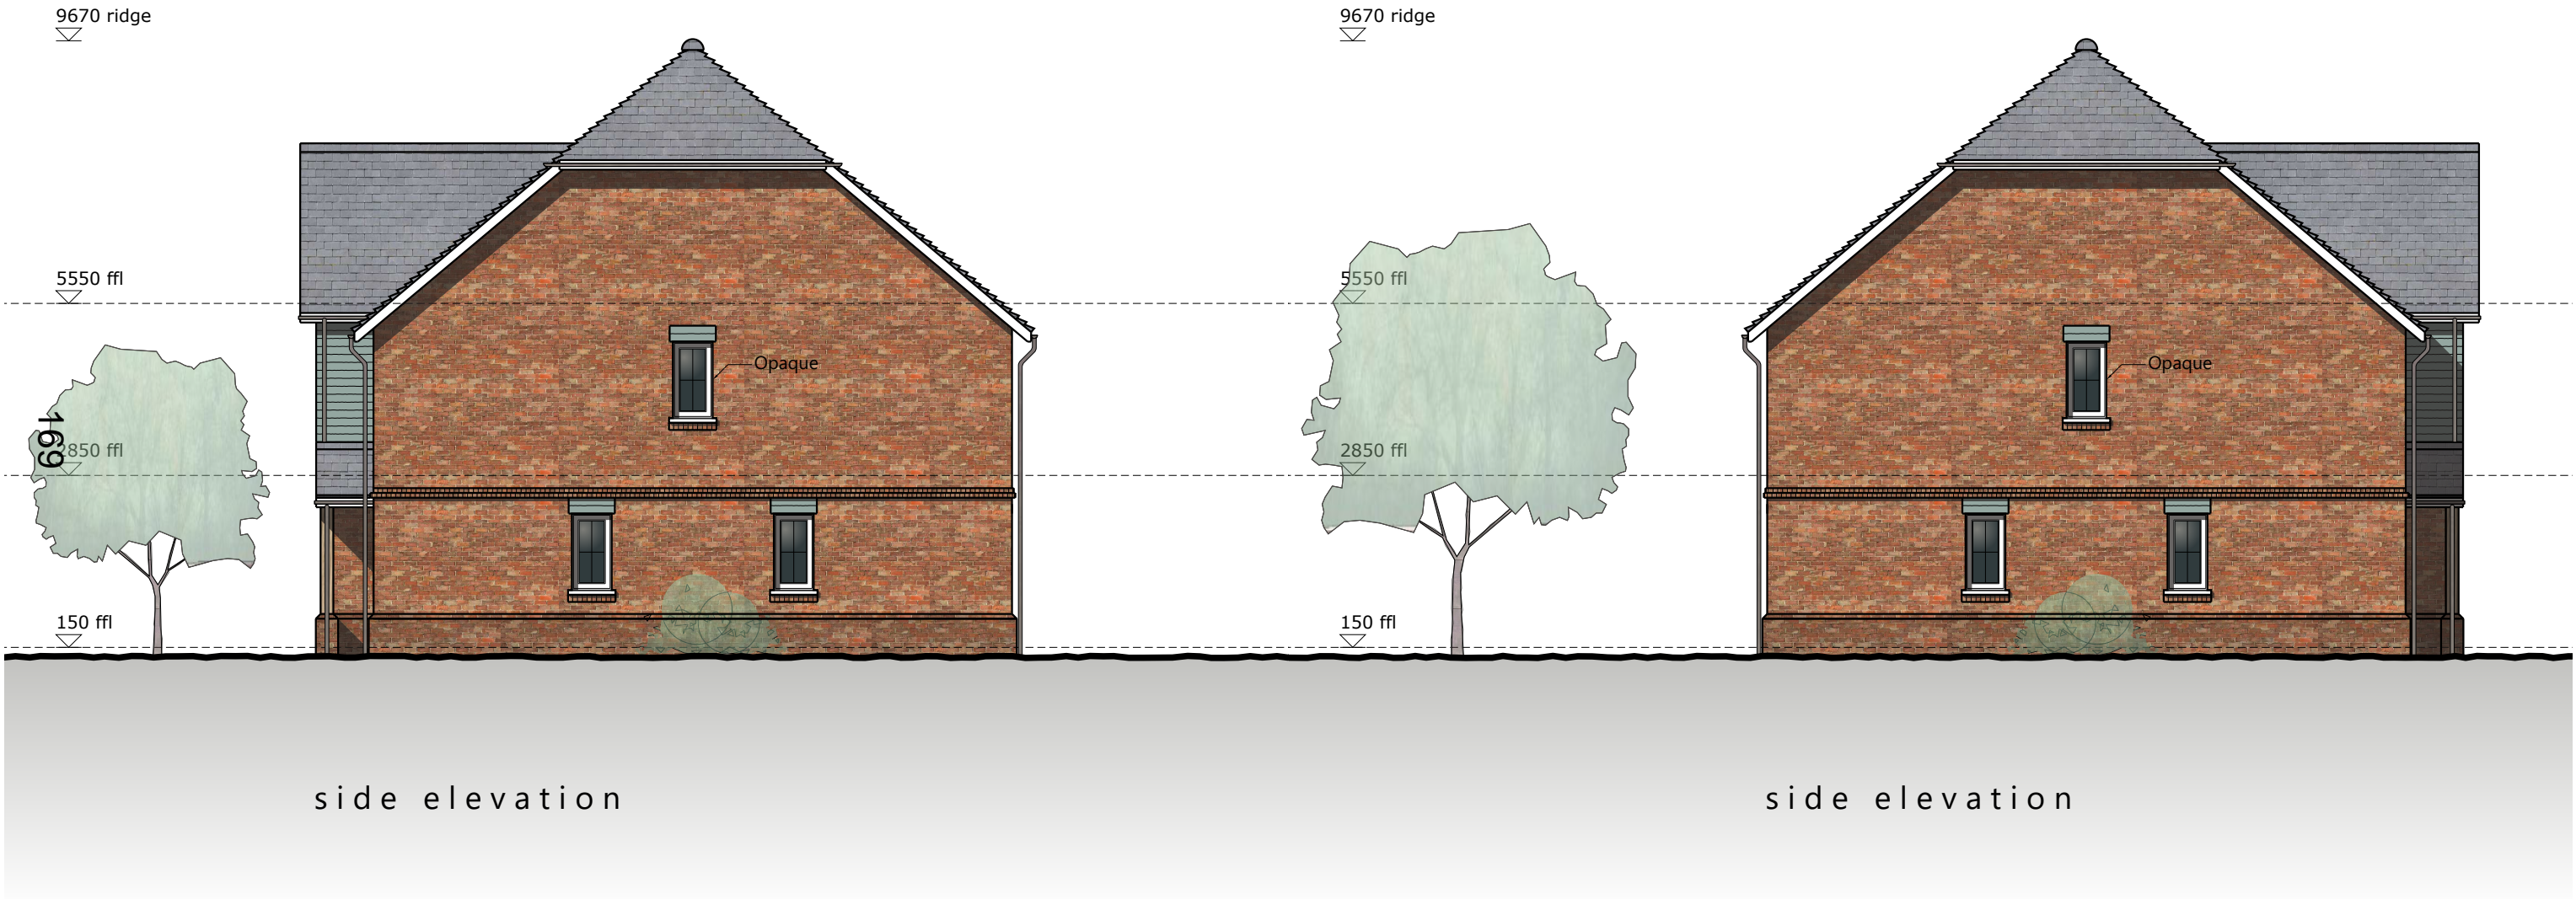

PLANNING ISSUE

This drawing and design is for use solely in connection with the project described. The drawing and design is the property of Lytle Associates Architects and must not be reissued, loaned or copied without written consent. All dimensions and setting out to be checked onsite before construction. Do not scale from the drawing. The drawing is to be read in conjunction with all other information relevant to the project. Any apparent discrepancy is to be brought to the attention of Lytle Associates Architects.

© Lytle Associates Architects
Lytle Associates Architects is a trading name of Gerry Lytle Associates Ltd


REV	AMENDMENT	BY	CHECK	DATE
A	-	CM	DP	




LytleAssociates
ARCHITECTS

THE FOUNTAIN HEAD QUARRY STREET GUILDFORD
SURREY GU1 3UY 01483 301661
LYTLE-ASSOCIATES.COM

CLIENT	PROJECT	TITLE	DRAWING NUMBER	REV
Copperwood Developments Ltd.	Pitts Works, Colemansmoor Road	Proposed Side Elevations Plots 1-3	1784_14	A

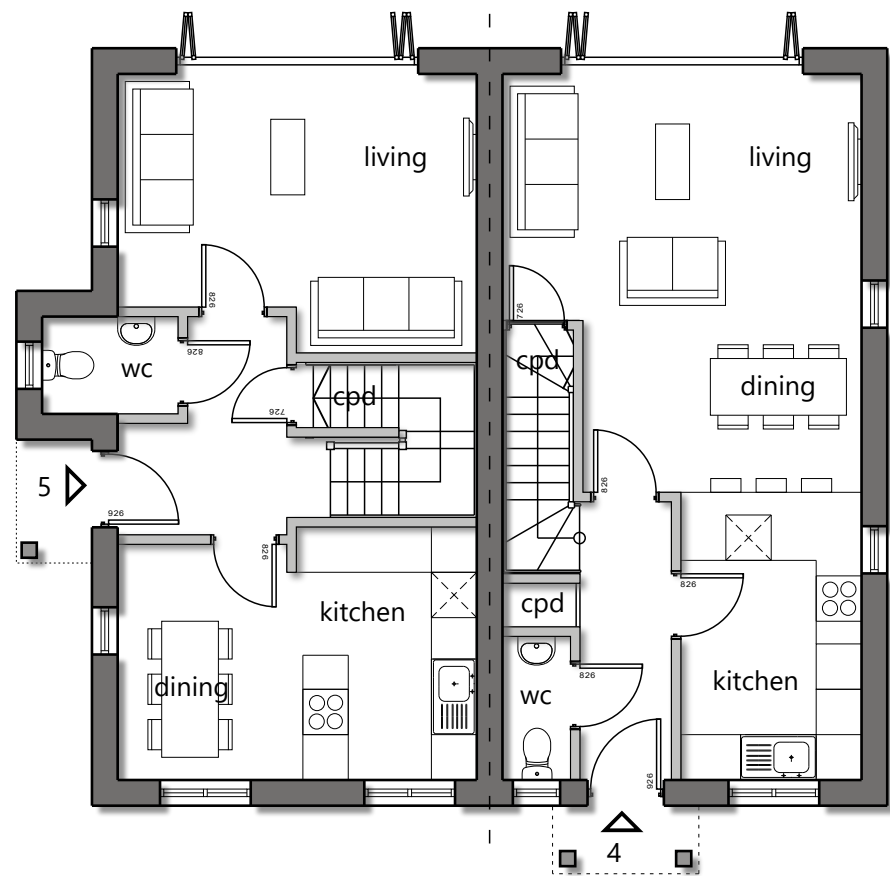

ground floor plan

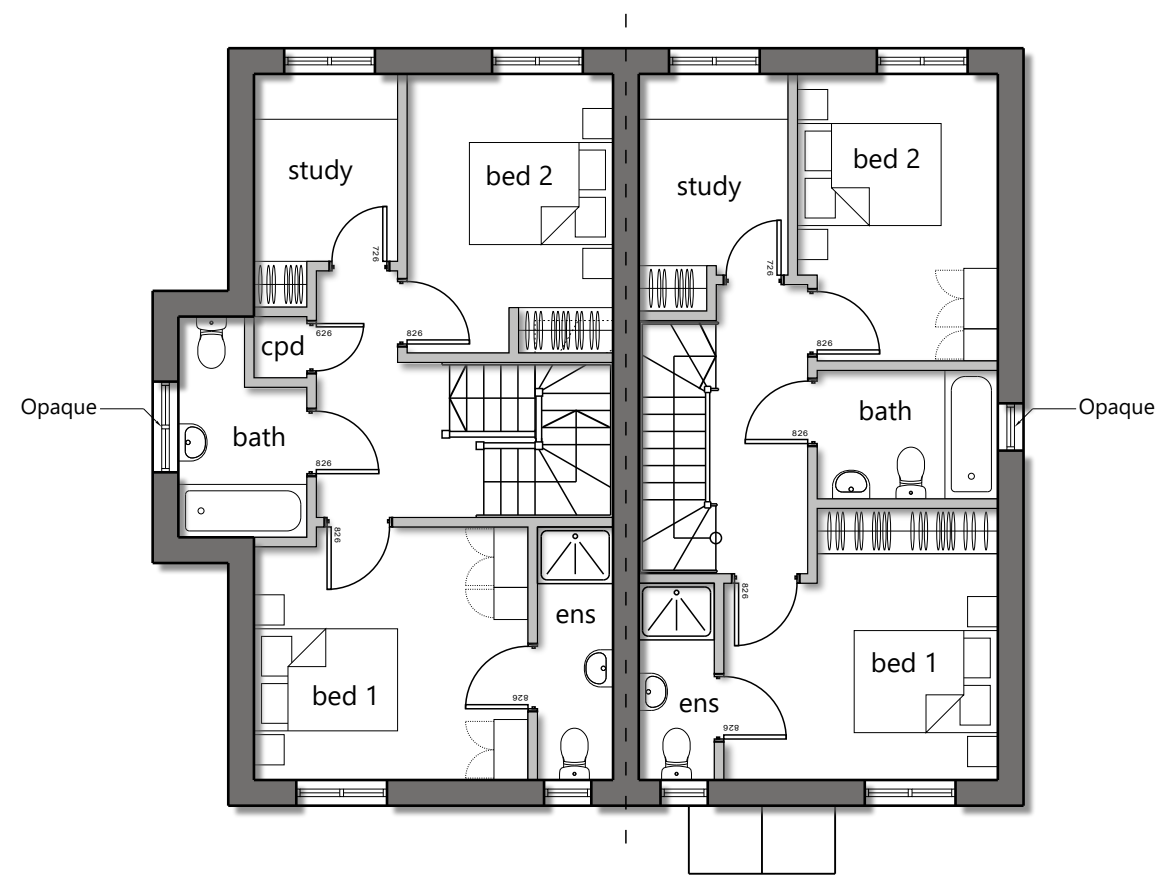

first floor plan

PLANNING ISSUE

This drawing and design is for use solely in connection with the project described. The drawing and design is the property of Lytle Associates Architects and must not be reissued, loaned or copied without written consent. All dimensions and setting out to be checked onsite before construction. Do not scale from the drawing. The drawing is to be read in conjunction with all other information relevant to the project. Any apparent discrepancy is to be brought to the attention of Lytle Associates Architects.

© Lytle Associates Architects
Lytle Associates Architects is a trading name of Gerry Lytle Associates Ltd


REV	AMENDMENT	BY	CHECK	DATE
A	-	CM	DP	




CLIENT	PROJECT	TITLE	DRAWING NUMBER	REV
Copperwood Developments Ltd.	Pitts Works, Colemansmoor Road	Proposed Ground and First Floor Plan Plots 4-5	1784_20	A

LytleAssociates
ARCHITECTS

THE FOUNTAIN HEAD QUARRY STREET GUILDFORD
SURREY GU1 3UY 01483 301661
LYTLE-ASSOCIATES.COM

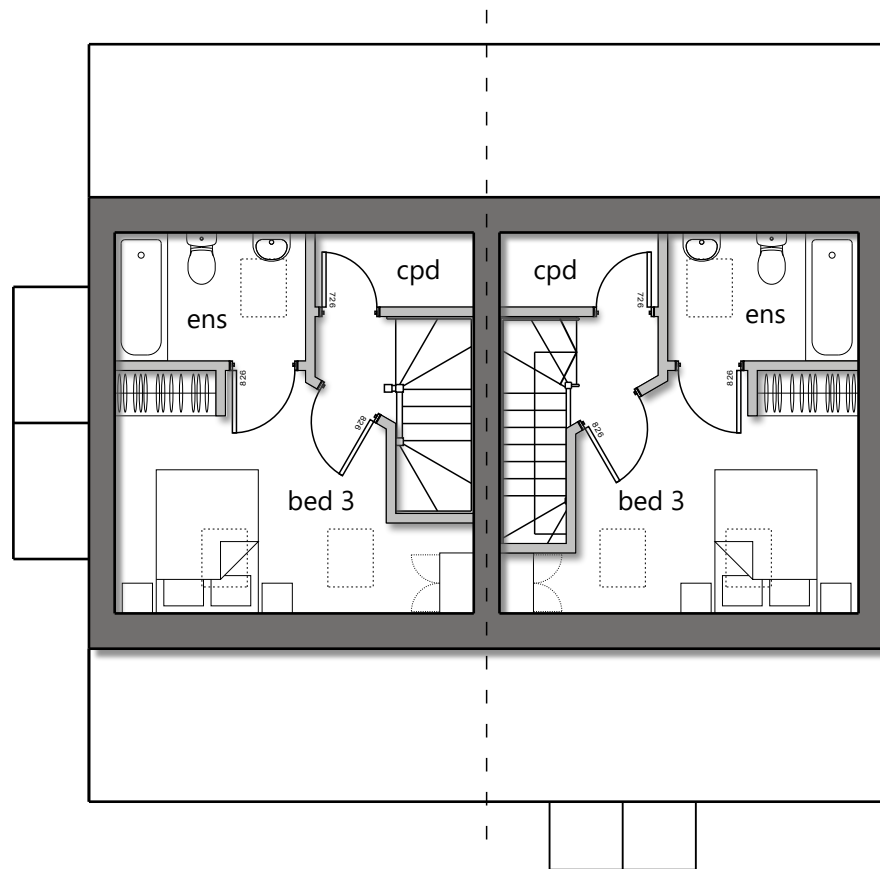

second floor plan

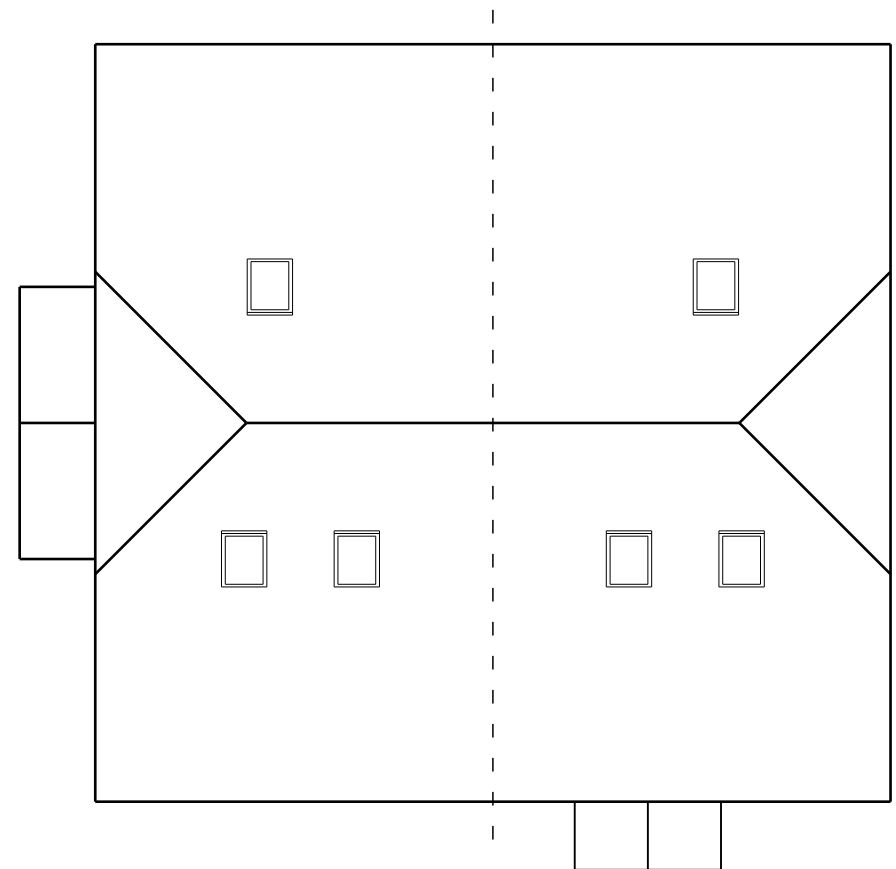

roof plan

PLANNING ISSUE

This drawing and design is for use solely in connection with the project described. The drawing and design is the property of Lytle Associates Architects and must not be reissued, loaned or copied without written consent. All dimensions and setting out to be checked onsite before construction. Do not scale from the drawing. The drawing is to be read in conjunction with all other information relevant to the project. Any apparent discrepancy is to be brought to the attention of Lytle Associates Architects.

© Lytle Associates Architects

Lytle Associates Architects is a trading name of Gerry Lytle Associates Ltd

REV	AMENDMENT	BY	CHECK	DATE
A	-	CM	DP	



0 1 2 3 4 5m
SCALE 1:100 @ A3

CLIENT

Copperwood
Developments Ltd.

PROJECT

Pitts Works,
Colemansmoor Road

TITLE

Proposed Second Floor
and Roof Plan
Plots 4-5

DRAWING NUMBER

1784_21

REV

A

LytleAssociates
ARCHITECTS

THE FOUNTAIN HEAD QUARRY STREET GUILDFORD
SURREY GU1 3UY 01483 301661
LYTLE-ASSOCIATES.COM



PLANNING ISSUE

This drawing and design is for use solely in connection with the project described. The drawing and design is the property of Lytle Associates Architects and must not be reissued, loaned or copied without written consent. All dimensions and setting out to be checked onsite before construction. Do not scale from the drawing. The drawing is to be read in conjunction with all other information relevant to the project. Any apparent discrepancy is to be brought to the attention of Lytle Associates Architects.

© Lytle Associates Architects
Lytle Associates Architects is a trading name of Gerry Lytle Associates Ltd

REV	AMENDMENT	BY	CHECK	DATE
A	-	CM	DP	



LytleAssociates
ARCHITECTS

THE FOUNTAIN HEAD QUARRY STREET GUILDFORD
SURREY GU1 3UY 01483 301661
LYTLE-ASSOCIATES.COM

CLIENT	PROJECT	TITLE	DRAWING NUMBER	REV
Copperwood Developments Ltd.	Pitts Works, Colemansmoor Road	Proposed Front and Rear Elevations Plots 4-5	1784_22	A



PLANNING ISSUE

This drawing and design is for use solely in connection with the project described. The drawing and design is the property of Lytle Associates Architects and must not be reissued, loaned or copied without written consent. All dimensions and setting out to be checked onsite before construction. Do not scale from the drawing. The drawing is to be read in conjunction with all other information relevant to the project. Any apparent discrepancy is to be brought to the attention of Lytle Associates Architects.

© Lytle Associates Architects
Lytle Associates Architects is a trading name of Gerry Lytle Associates Ltd


REV	AMENDMENT	BY	CHECK	DATE
A	-	CM	DP	



LytleAssociates
ARCHITECTS

THE FOUNTAIN HEAD QUARRY STREET GUILDFORD
SURREY GU1 3UY 01483 301661
LYTLE-ASSOCIATES.COM

CLIENT	PROJECT	TITLE	DRAWING NUMBER	REV
Copperwood Developments Ltd.	Pitts Works, Colemansmoor Road	Proposed Side Elevations Plots 4-5	1784_23	A

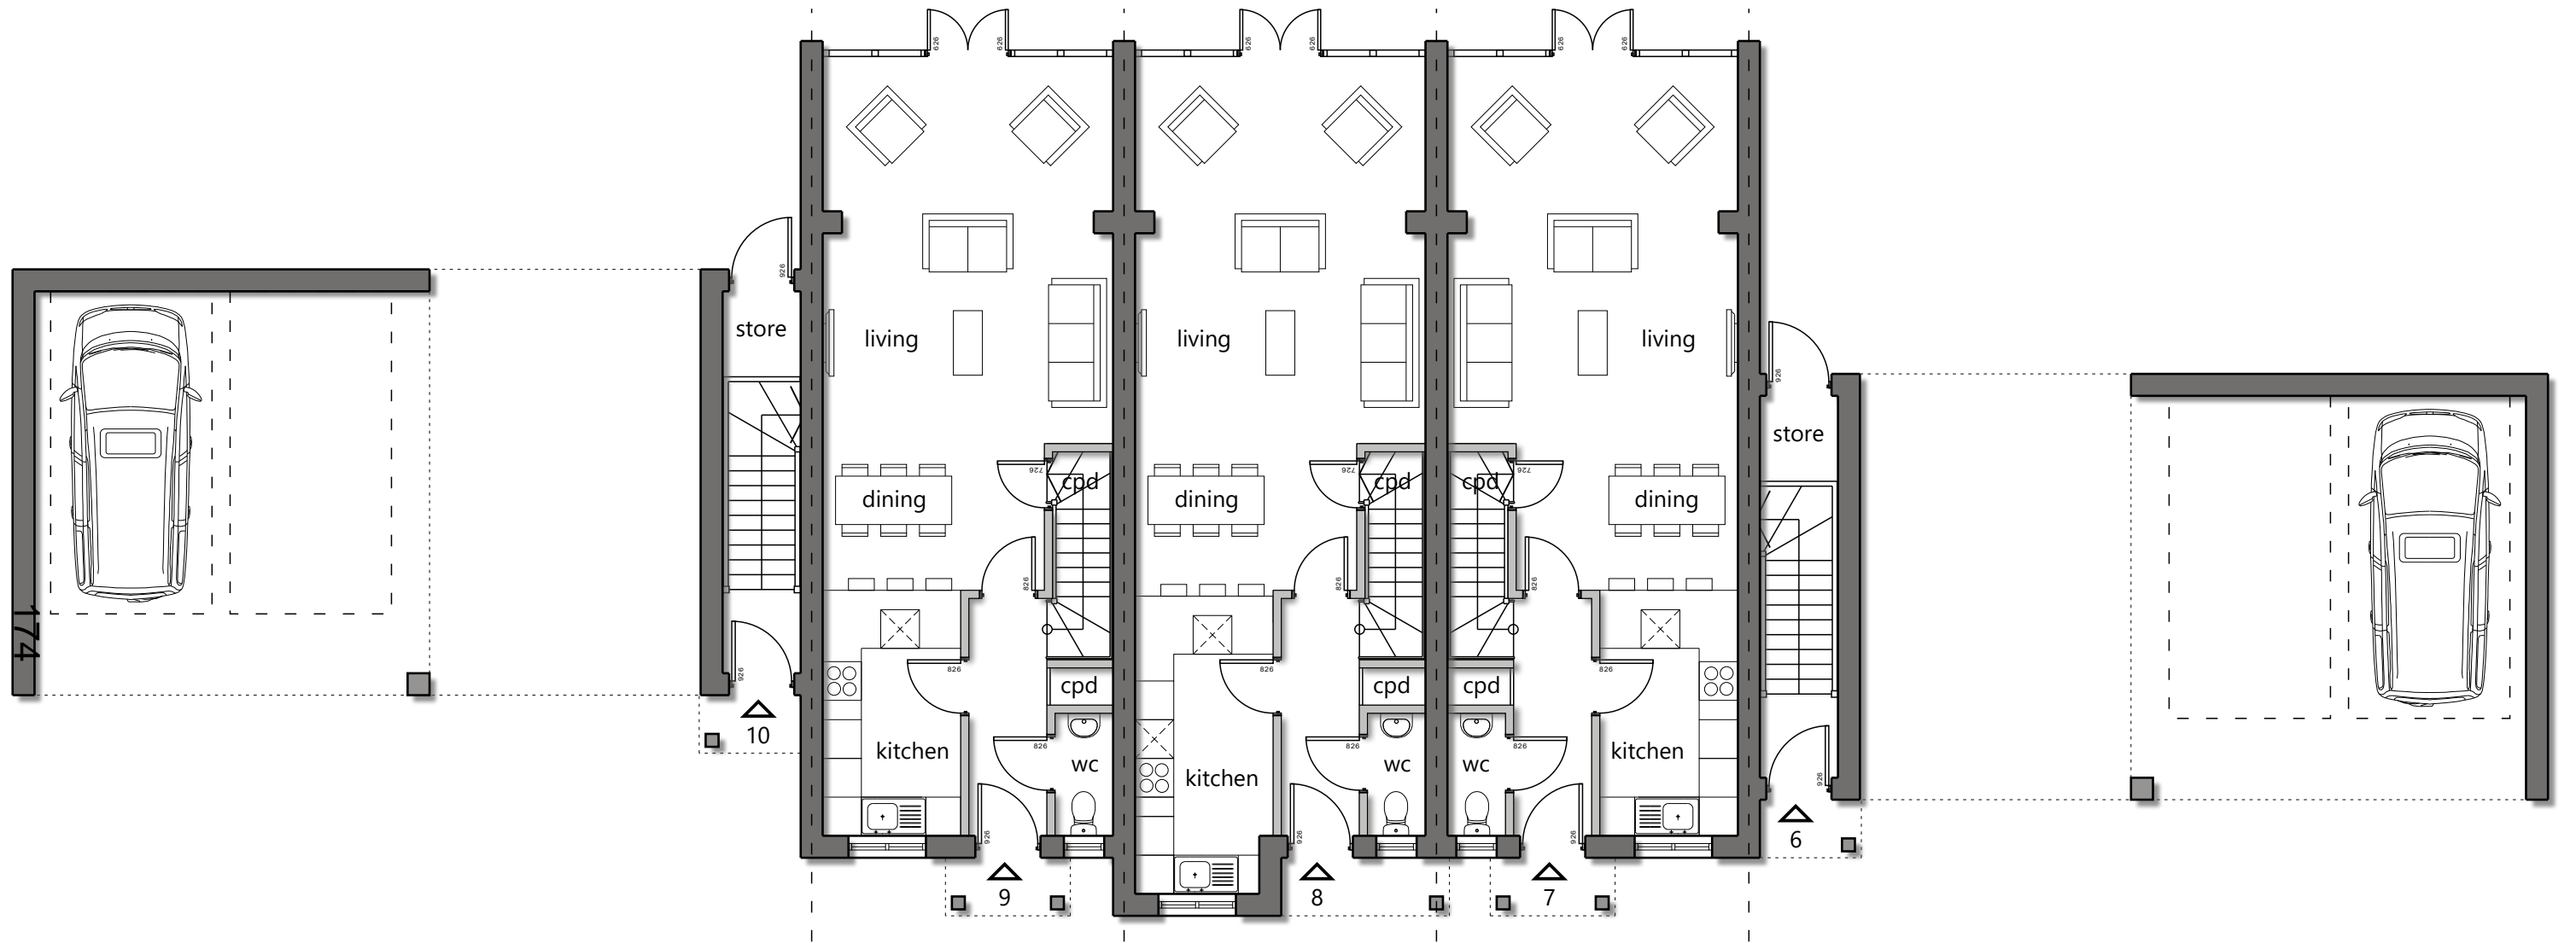

ground floor plan

PLANNING ISSUE

This drawing and design is for use solely in connection with the project described. The drawing and design is the property of Lytle Associates Architects and must not be reissued, loaned or copied without written consent. All dimensions and setting out to be checked onsite before construction. Do not scale from the drawing. The drawing is to be read in conjunction with all other information relevant to the project. Any apparent discrepancy is to be brought to the attention of Lytle Associates Architects.

© Lytle Associates Architects
Lytle Associates Architects is a trading name of Gerry Lytle Associates Ltd


REV	AMENDMENT	BY	CHECK	DATE
A	-	CM	DP	



LytleAssociates
ARCHITECTS

THE FOUNTAIN HEAD QUARRY STREET GUILDFORD
SURREY GU1 3UY 01483 301661
LYTLE-ASSOCIATES.COM

CLIENT	PROJECT	TITLE	DRAWING NUMBER	REV
Copperwood Developments Ltd.	Pitts Works, Colemansmoor Road	Proposed Ground Floor Plan Plots 6-10	1784_30	A

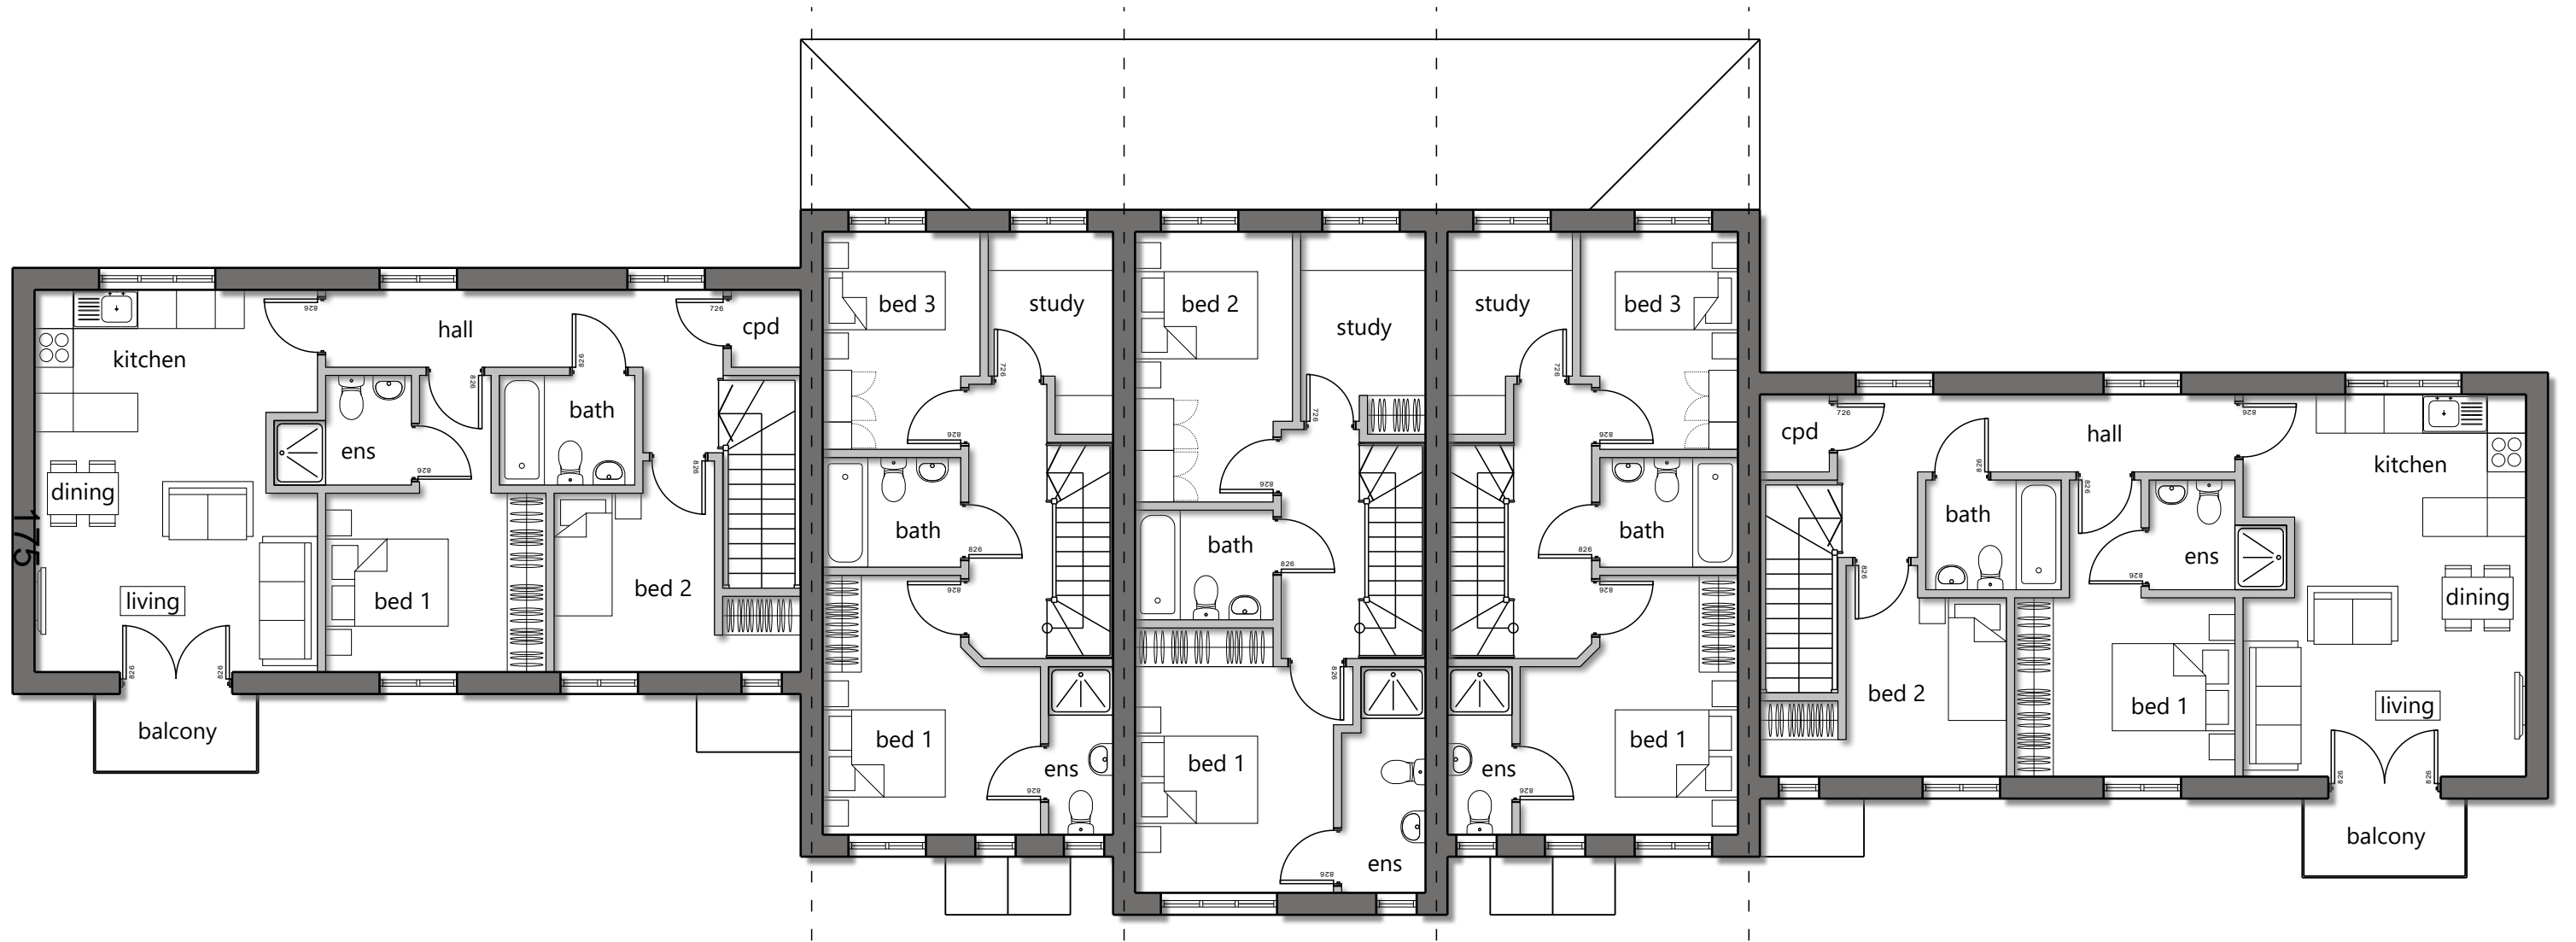

first floor plan

PLANNING ISSUE

This drawing and design is for use solely in connection with the project described. The drawing and design is the property of Lytle Associates Architects and must not be reissued, loaned or copied without written consent. All dimensions and setting out to be checked onsite before construction. Do not scale from the drawing. The drawing is to be read in conjunction with all other information relevant to the project. Any apparent discrepancy is to be brought to the attention of Lytle Associates Architects.

© Lytle Associates Architects
Lytle Associates Architects is a trading name of Gerry Lytle Associates Ltd


REV	AMENDMENT	BY	CHECK	DATE
A	-	CM	DP	



LytleAssociates
ARCHITECTS

THE FOUNTAIN HEAD QUARRY STREET GUILDFORD
SURREY GU1 3UY 01483 301661
LYTLE-ASSOCIATES.COM

CLIENT	PROJECT	TITLE	DRAWING NUMBER	REV
Copperwood Developments Ltd.	Pitts Works, Colemansmoor Road	Proposed First Floor Plan Plots 6-10	1784_31	A

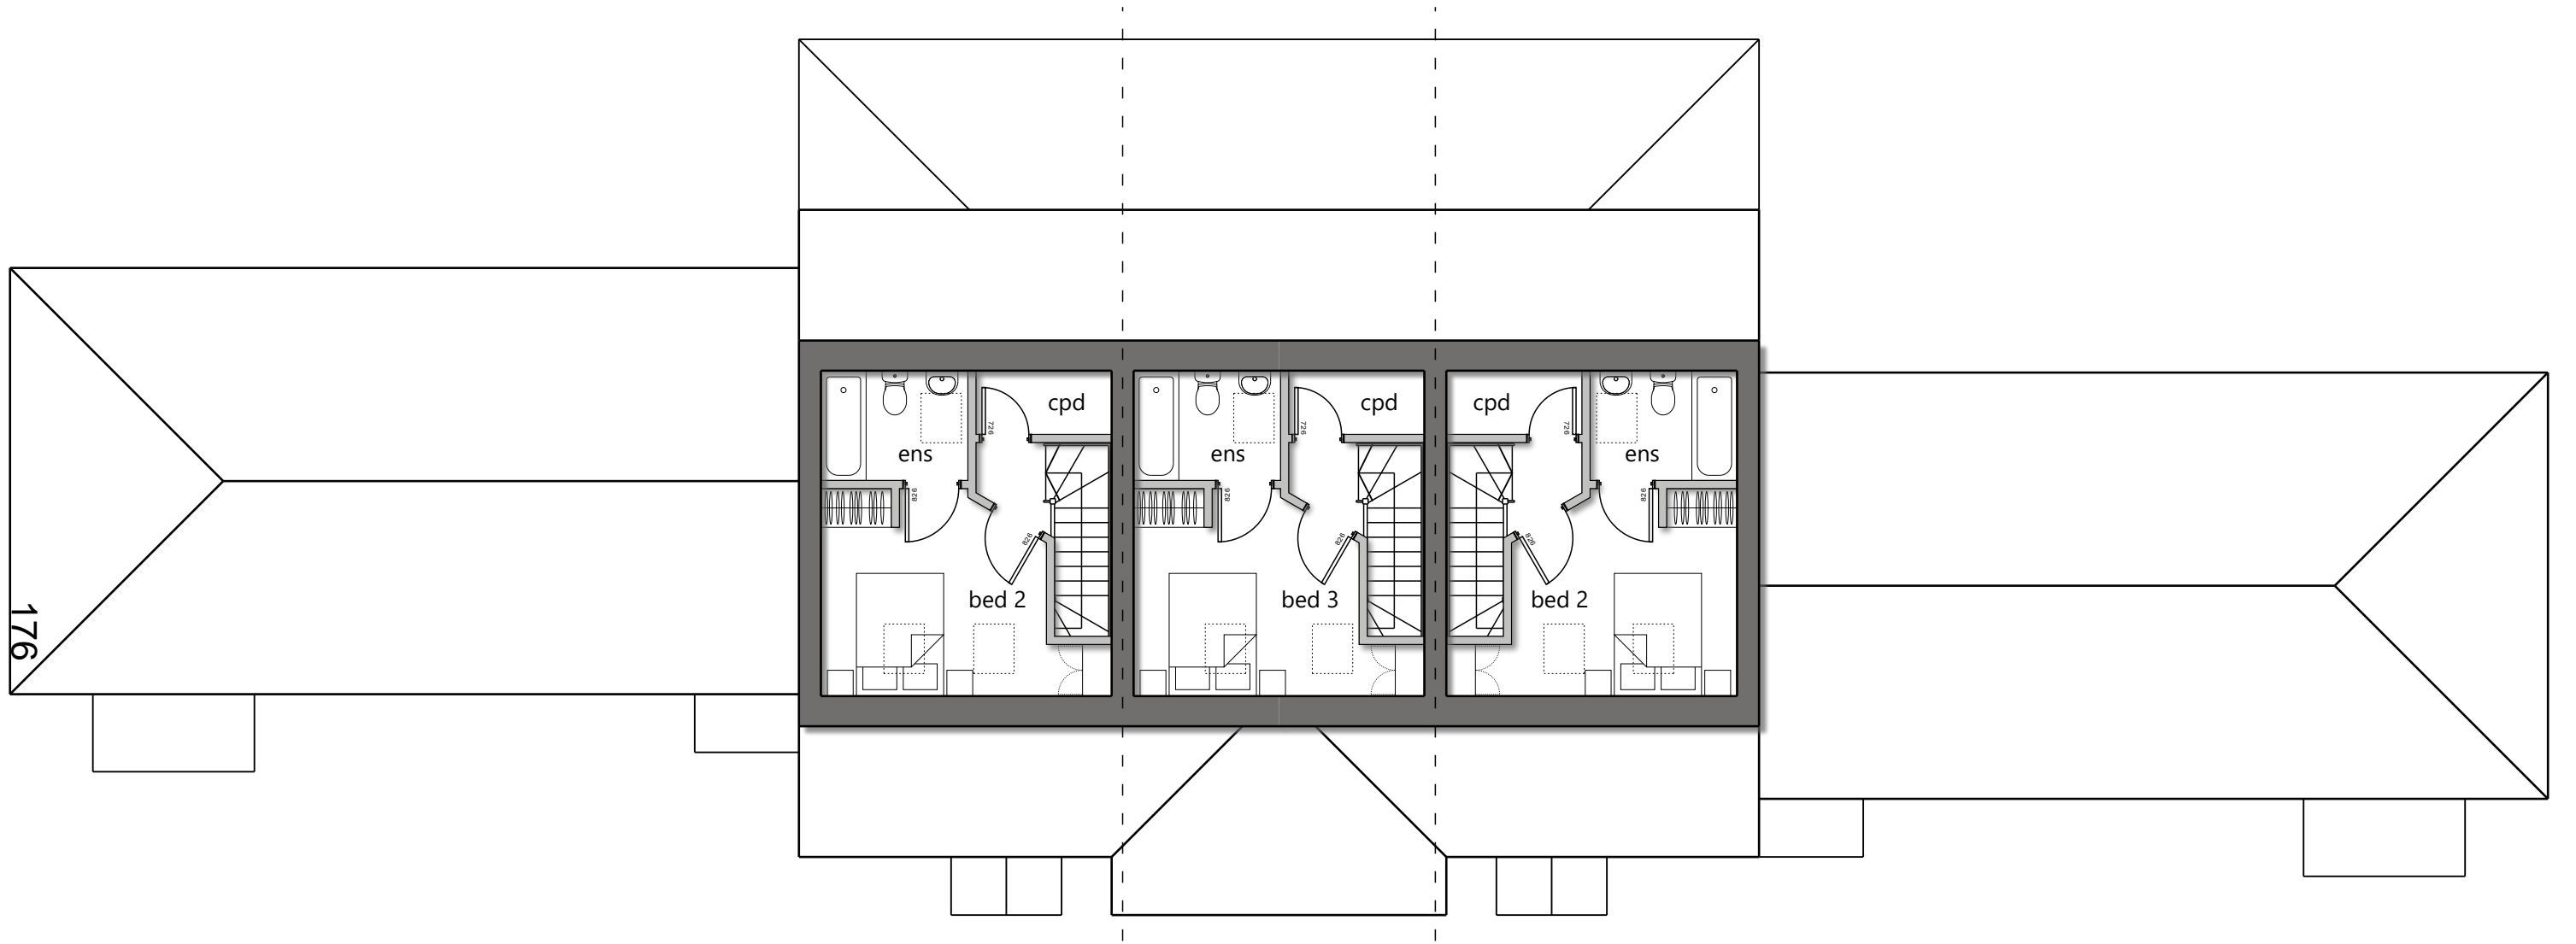

second floor plan

PLANNING ISSUE

This drawing and design is for use solely in connection with the project described. The drawing and design is the property of Lytle Associates Architects and must not be reissued, loaned or copied without written consent. All dimensions and setting out to be checked onsite before construction. Do not scale from the drawing. The drawing is to be read in conjunction with all other information relevant to the project. Any apparent discrepancy is to be brought to the attention of Lytle Associates Architects.

© Lytle Associates Architects
Lytle Associates Architects is a trading name of Gerry Lytle Associates Ltd


REV	AMENDMENT	BY	CHECK	DATE
A	-	CM	DP	



LytleAssociates
ARCHITECTS

THE FOUNTAIN HEAD QUARRY STREET GUILDFORD
SURREY GU1 3UY 01483 301661
LYTLE-ASSOCIATES.COM

CLIENT	PROJECT	TITLE	DRAWING NUMBER	REV
Copperwood Developments Ltd.	Pitts Works, Colemansmoor Road	Proposed Second Floor Plan Plots 6-10	1784_32	A

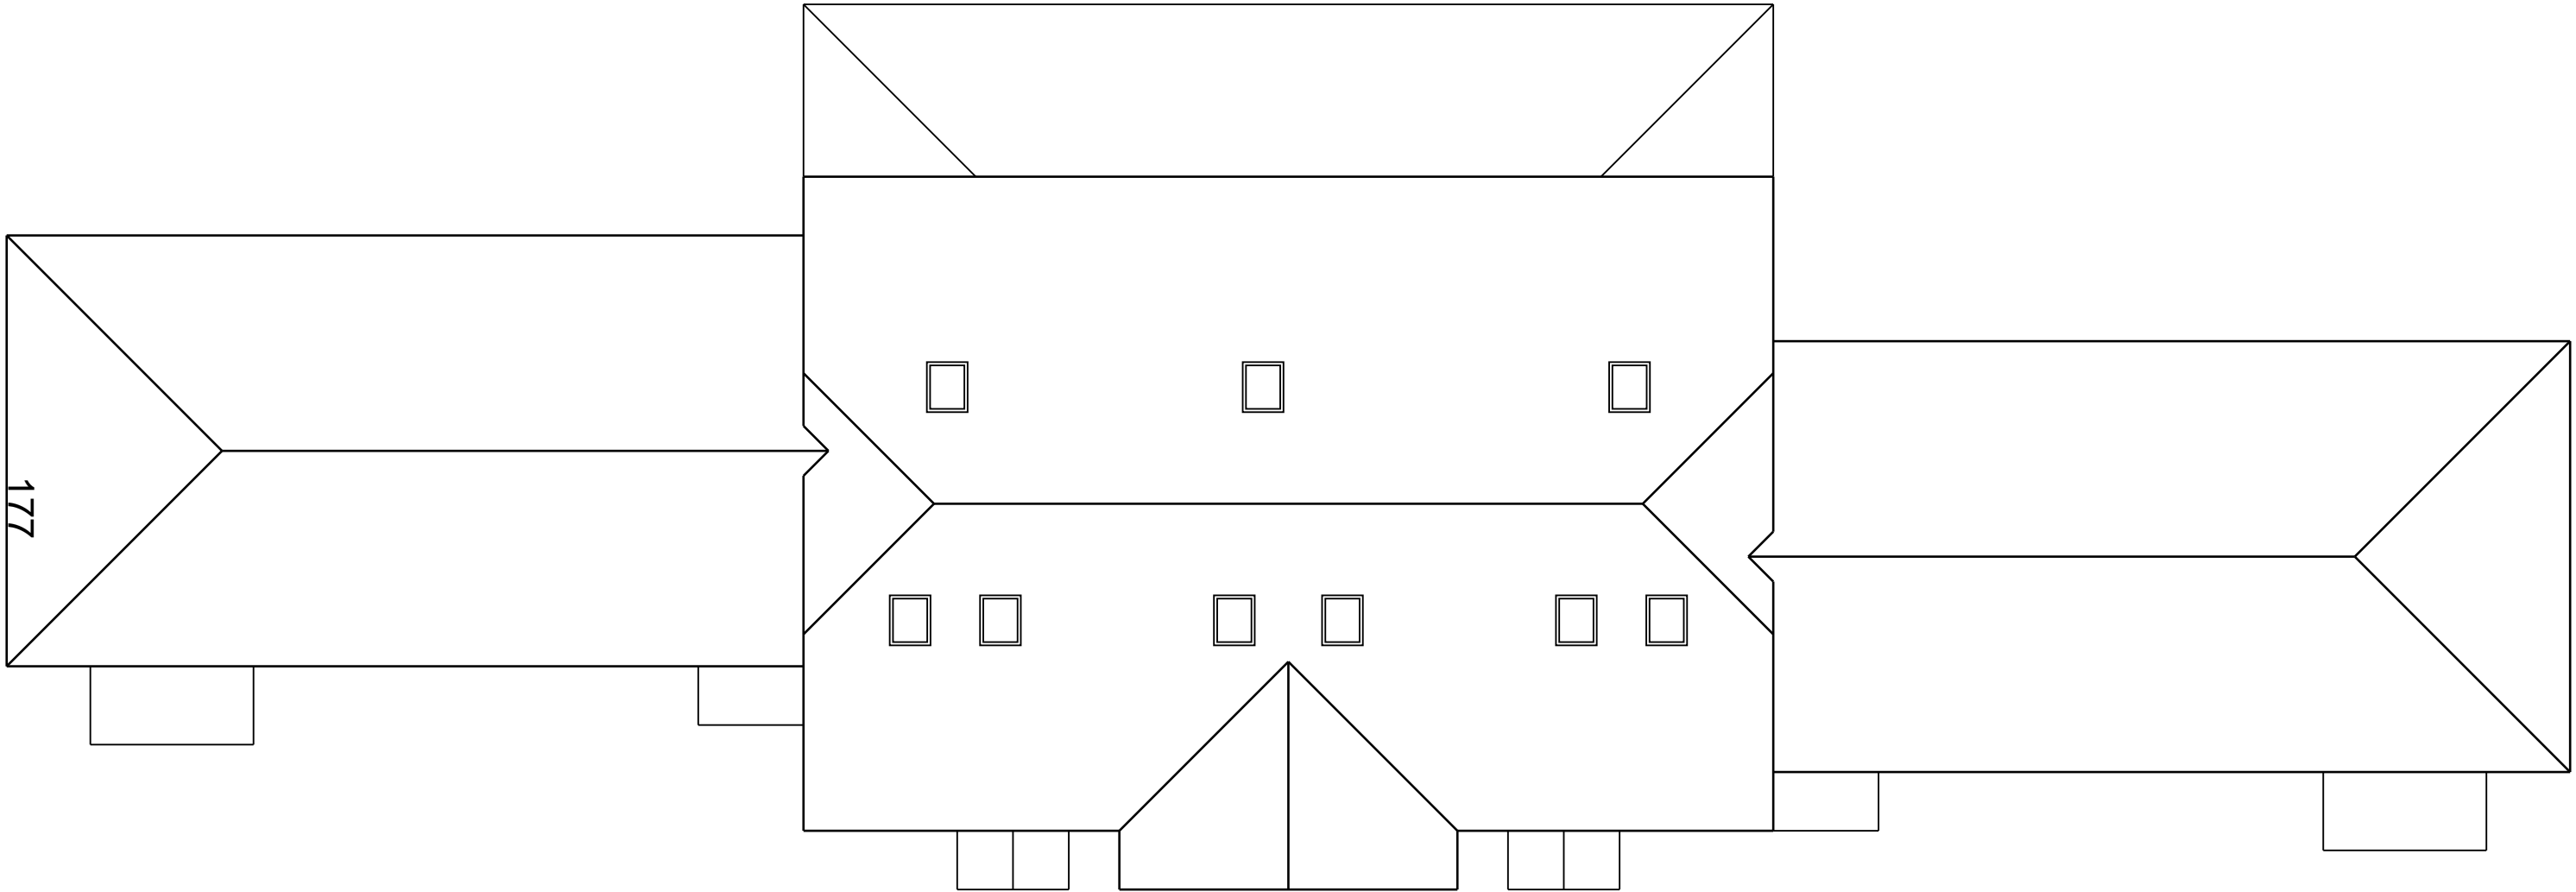

roof plan

PLANNING ISSUE

This drawing and design is for use solely in connection with the project described. The drawing and design is the property of Lytle Associates Architects and must not be reissued, loaned or copied without written consent. All dimensions and setting out to be checked onsite before construction. Do not scale from the drawing. The drawing is to be read in conjunction with all other information relevant to the project. Any apparent discrepancy is to be brought to the attention of Lytle Associates Architects.

© Lytle Associates Architects
Lytle Associates Architects is a trading name of Gerry Lytle Associates Ltd

REV	AMENDMENT	BY	CHECK	DATE
A	-	CM	DP	



CLIENT

Copperwood
Developments Ltd.

PROJECT

Pitts Works,
Colemansmoor Road

TITLE

Proposed Roof Plan -
Plots 6-10

DRAWING NUMBER

1784_33

REV

A

LytleAssociates
ARCHITECTS

THE FOUNTAIN HEAD QUARRY STREET GUILDFORD
SURREY GU1 3UY 01483 301661
LYTLE-ASSOCIATES.COM



178





PLANNING ISSUE

This drawing and design is for use solely in connection with the project described. The drawing and design is the property of Lytle Associates Architects and must not be reissued, loaned or copied without written consent. All dimensions and setting out to be checked onsite before construction. Do not scale from the drawing. The drawing is to be read in conjunction with all other information relevant to the project. Any apparent discrepancy is to be brought to the attention of Lytle Associates Architects.

© Lytle Associates Architects
Lytle Associates Architects is a trading name of Gerry Lytle Associates Ltd


REV	AMENDMENT	BY	CHECK	DATE
A	-	CM	DP	




LytleAssociates
ARCHITECTS

THE FOUNTAIN HEAD QUARRY STREET GUILDFORD
SURREY GU1 3UY 01483 301661
LYTLE-ASSOCIATES.COM

CLIENT	PROJECT	TITLE	DRAWING NUMBER	REV
Copperwood Developments Ltd.	Pitts Works, Colemansmoor Road	Proposed Side Elevations Plots 6-10	1784_35	A

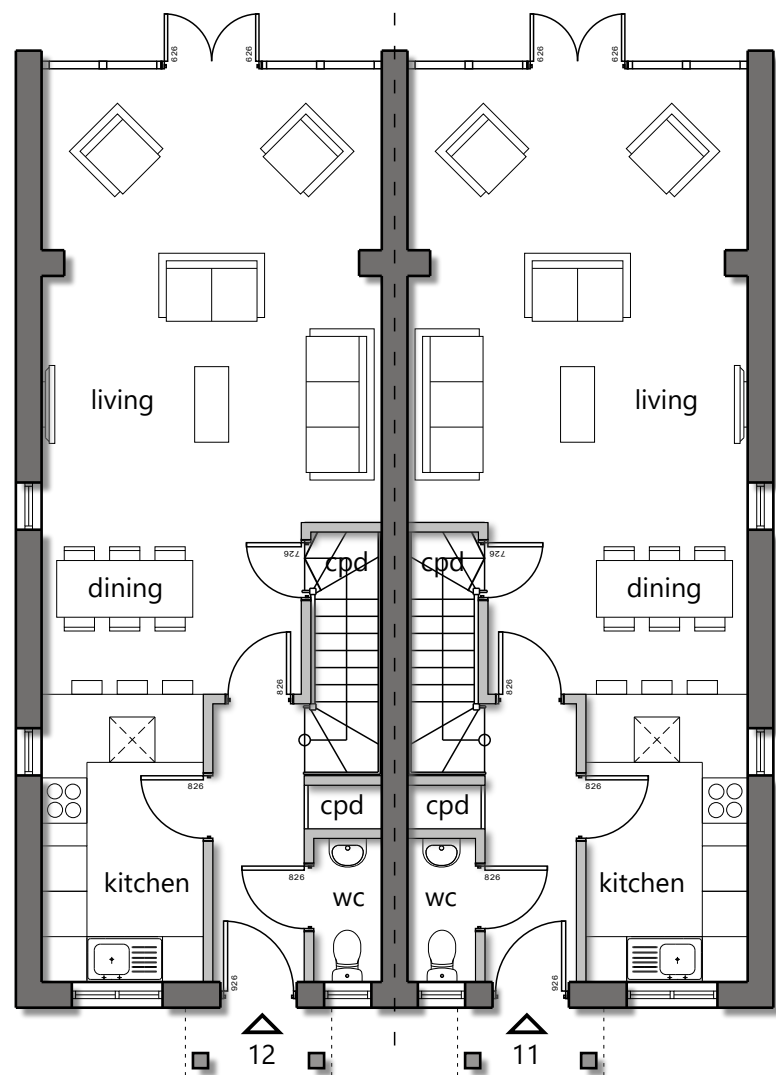

ground floor plan

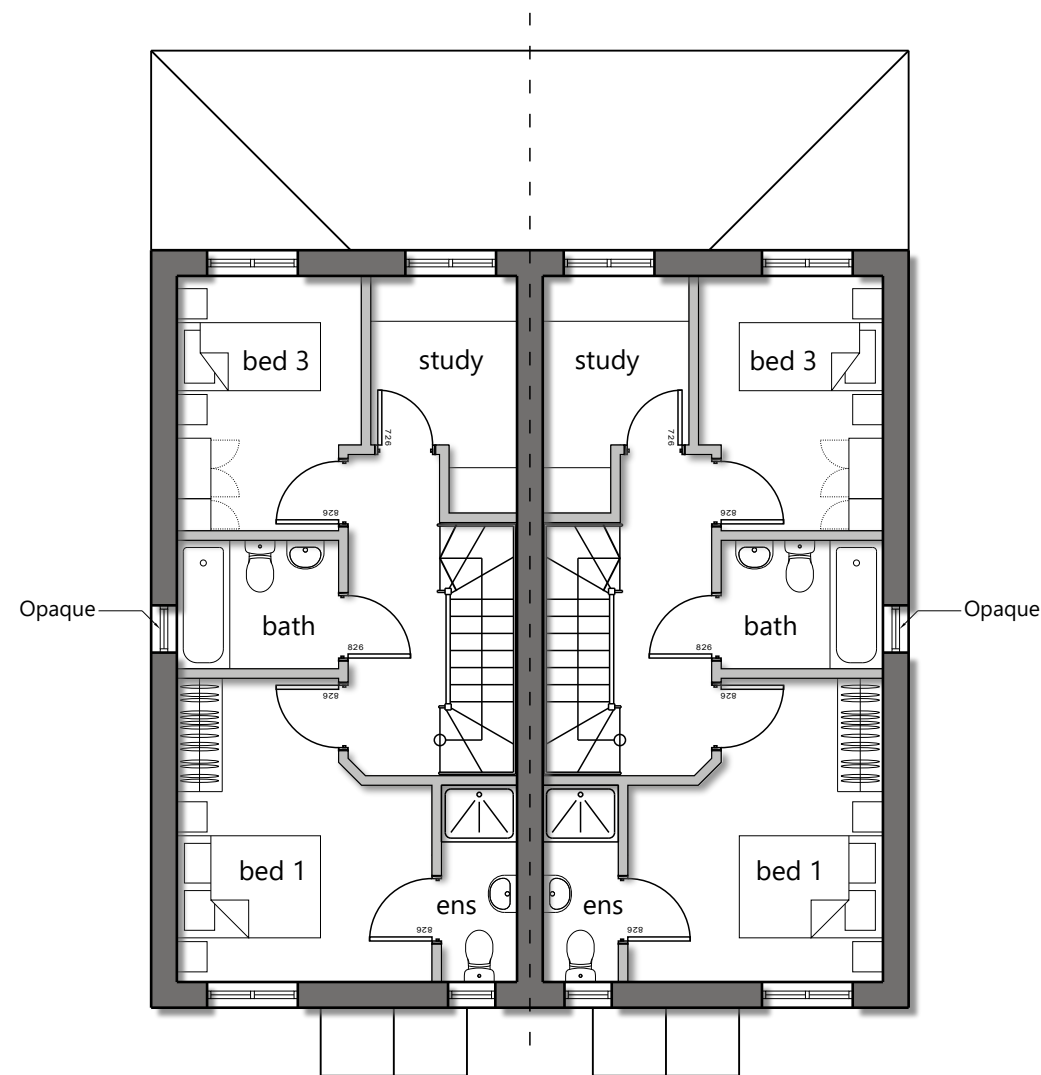

first floor plan

PLANNING ISSUE

This drawing and design is for use solely in connection with the project described. The drawing and design is the property of Lytle Associates Architects and must not be reissued, loaned or copied without written consent. All dimensions and setting out to be checked onsite before construction. Do not scale from the drawing. The drawing is to be read in conjunction with all other information relevant to the project. Any apparent discrepancy is to be brought to the attention of Lytle Associates Architects.

© Lytle Associates Architects

Lytle Associates Architects is a trading name of Gerry Lytle Associates Ltd

REV	AMENDMENT	BY	CHECK	DATE
A	-	CM	DP	



CLIENT

Copperwood
Developments Ltd.

PROJECT

Pitts Works,
Colemansmoor Road

TITLE

Proposed Ground and
First Floor Plan
Plots 11-12

DRAWING NUMBER

1784_40

REV


A

LytleAssociates
ARCHITECTS


THE FOUNTAIN HEAD QUARRY STREET GUILDFORD
SURREY GU1 3UY 01483 301661
LYTLE-ASSOCIATES.COM



181

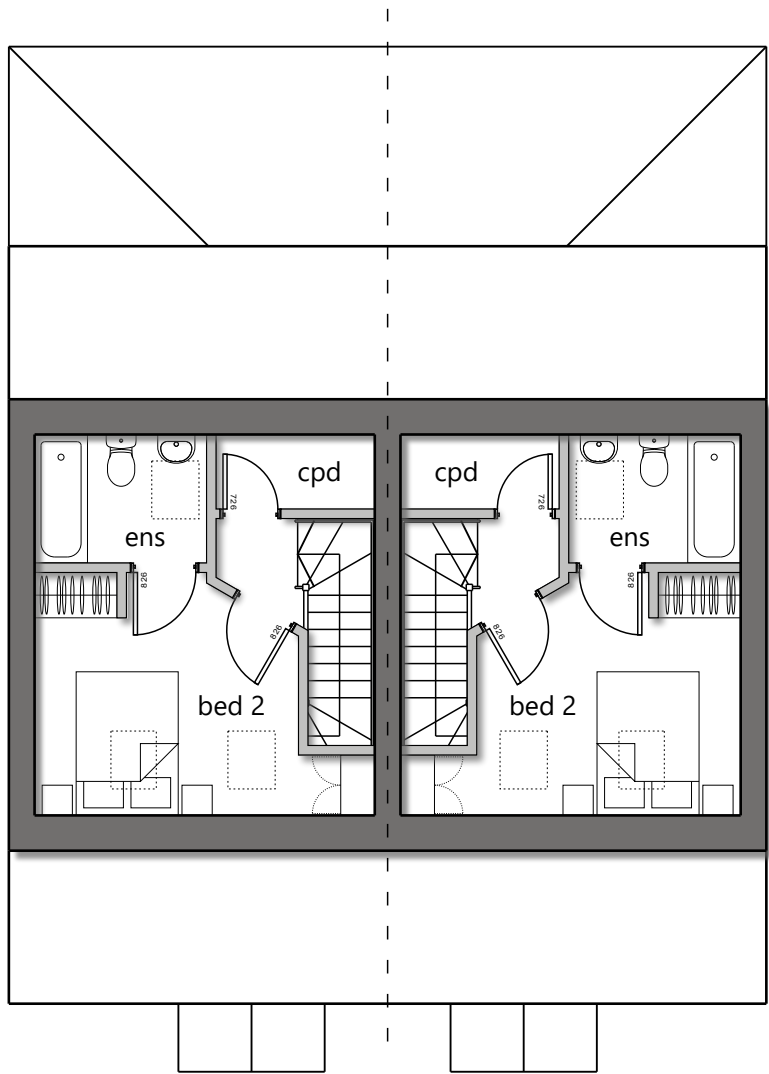

second floor plan

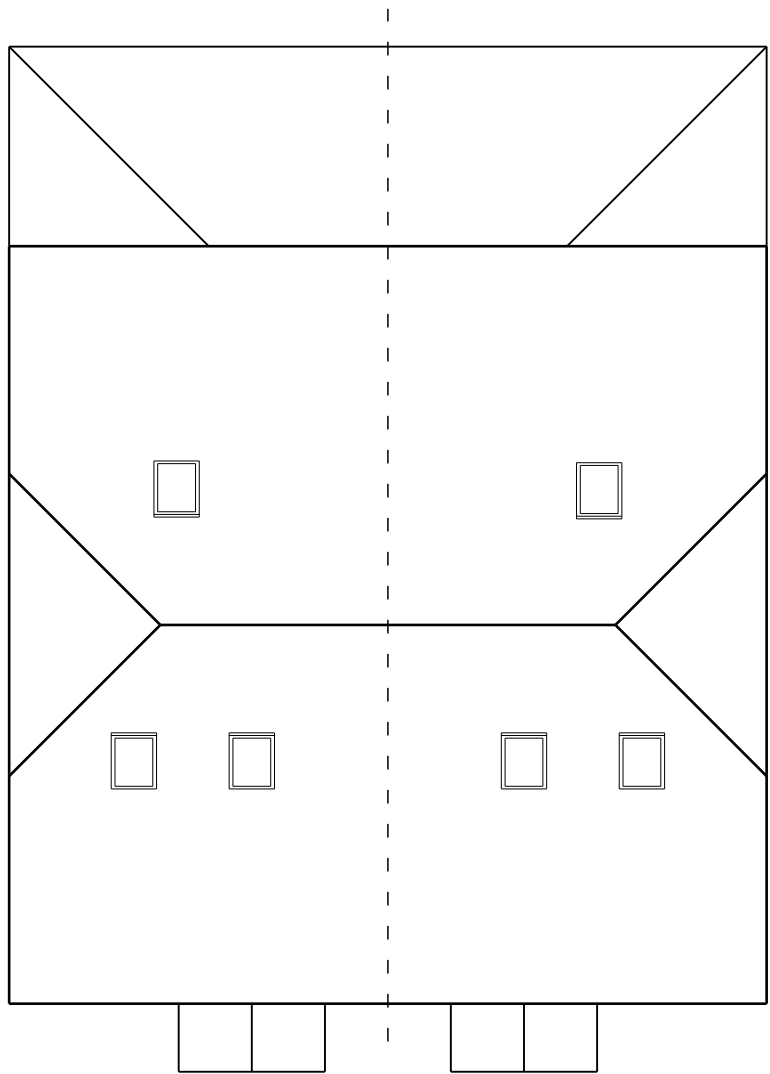

roof plan

PLANNING ISSUE

This drawing and design is for use solely in connection with the project described. The drawing and design is the property of Lytle Associates Architects and must not be reissued, loaned or copied without written consent. All dimensions and setting out to be checked onsite before construction. Do not scale from the drawing. The drawing is to be read in conjunction with all other information relevant to the project. Any apparent discrepancy is to be brought to the attention of Lytle Associates Architects.

© Lytle Associates Architects
Lytle Associates Architects is a trading name of Gerry Lytle Associates Ltd

REV	AMENDMENT	BY	CHECK	DATE
A	-	CM	DP	



LytleAssociates
ARCHITECTS

THE FOUNTAIN HEAD QUARRY STREET GUILDFORD
SURREY GU1 3UY 01483 301661
LYTLE-ASSOCIATES.COM

CLIENT	PROJECT	TITLE	DRAWING NUMBER	REV
Copperwood Developments Ltd.	Pitts Works, Colemansmoor Road	Proposed Second Floor and Roof Plan Plots 11-12	1784_41	A





PLANNING ISSUE

This drawing and design is for use solely in connection with the project described. The drawing and design is the property of Lytle Associates Architects and must not be reissued, loaned or copied without written consent. All dimensions and setting out to be checked onsite before construction. Do not scale from the drawing. The drawing is to be read in conjunction with all other information relevant to the project. Any apparent discrepancy is to be brought to the attention of Lytle Associates Architects.

© Lytle Associates Architects

Lytle Associates Architects is a trading name of Gerry Lytle Associates Ltd

REV	AMENDMENT	BY	CHECK	DATE
A	-	CM	DP	



LytleAssociates
ARCHITECTS

THE FOUNTAIN HEAD QUARRY STREET GUILDFORD
SURREY GU1 3UY 01483 301661
LYTLE-ASSOCIATES.COM

CLIENT	PROJECT	TITLE	DRAWING NUMBER	REV
Copperwood Developments Ltd.	Pitts Works, Colemansmoor Road	Proposed Front and Rear Elevations Plots 11-12	1784_42	A



PLANNING ISSUE

This drawing and design is for use solely in connection with the project described. The drawing and design is the property of Lytle Associates Architects and must not be reissued, loaned or copied without written consent. All dimensions and setting out to be checked onsite before construction. Do not scale from the drawing. The drawing is to be read in conjunction with all other information relevant to the project. Any apparent discrepancy is to be brought to the attention of Lytle Associates Architects.

© Lytle Associates Architects

Lytle Associates Architects is a trading name of Gerry Lytle Associates Ltd

REV	AMENDMENT	BY	CHECK	DATE
A	-	CM	DP	




LytleAssociates
ARCHITECTS


THE FOUNTAIN HEAD QUARRY STREET GUILDFORD
SURREY GU1 3UY 01483 301661
LYTLE-ASSOCIATES.COM

CLIENT	PROJECT	TITLE	DRAWING NUMBER	REV
Copperwood Developments Ltd.	Pitts Works, Colemansmoor Road	Proposed Side Elevations Plots 11-12	1784_43	A

184

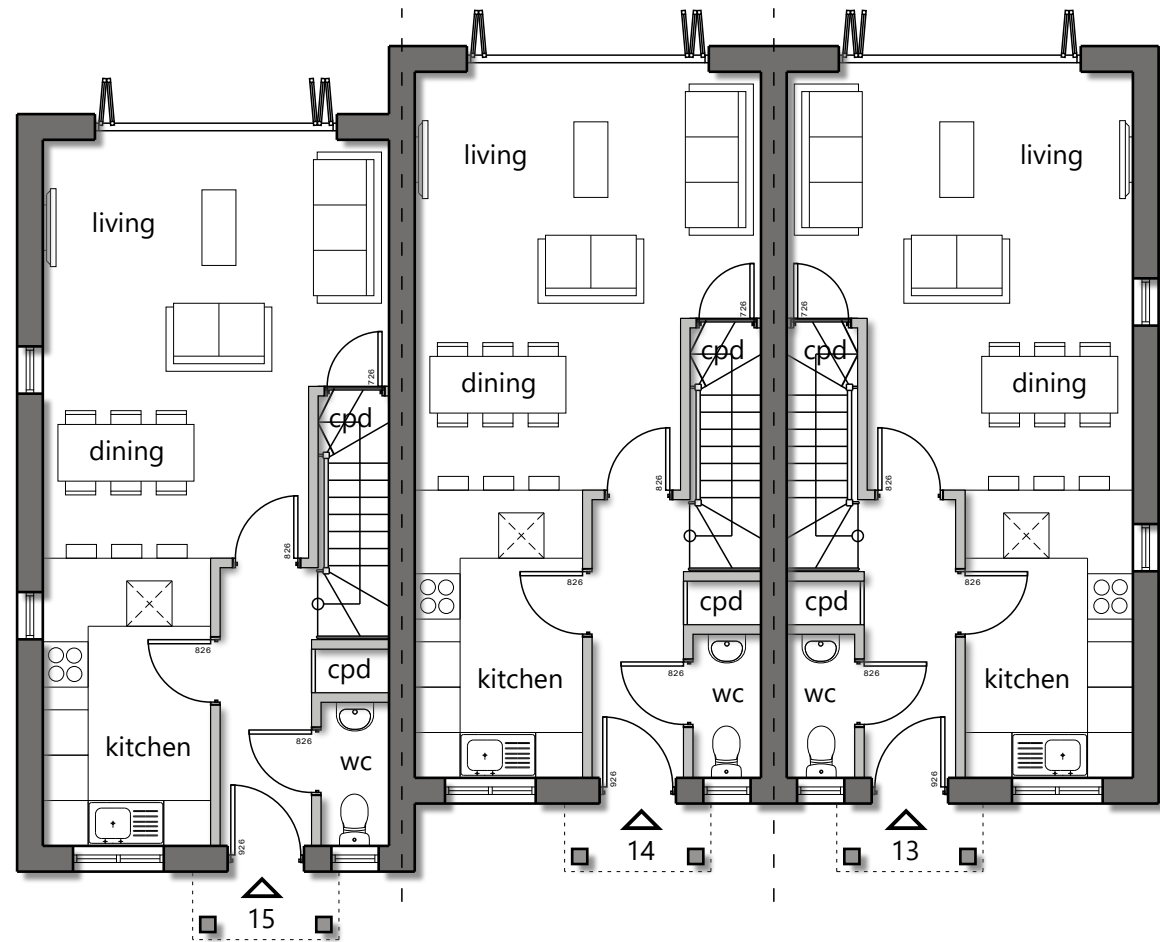

ground floor plan

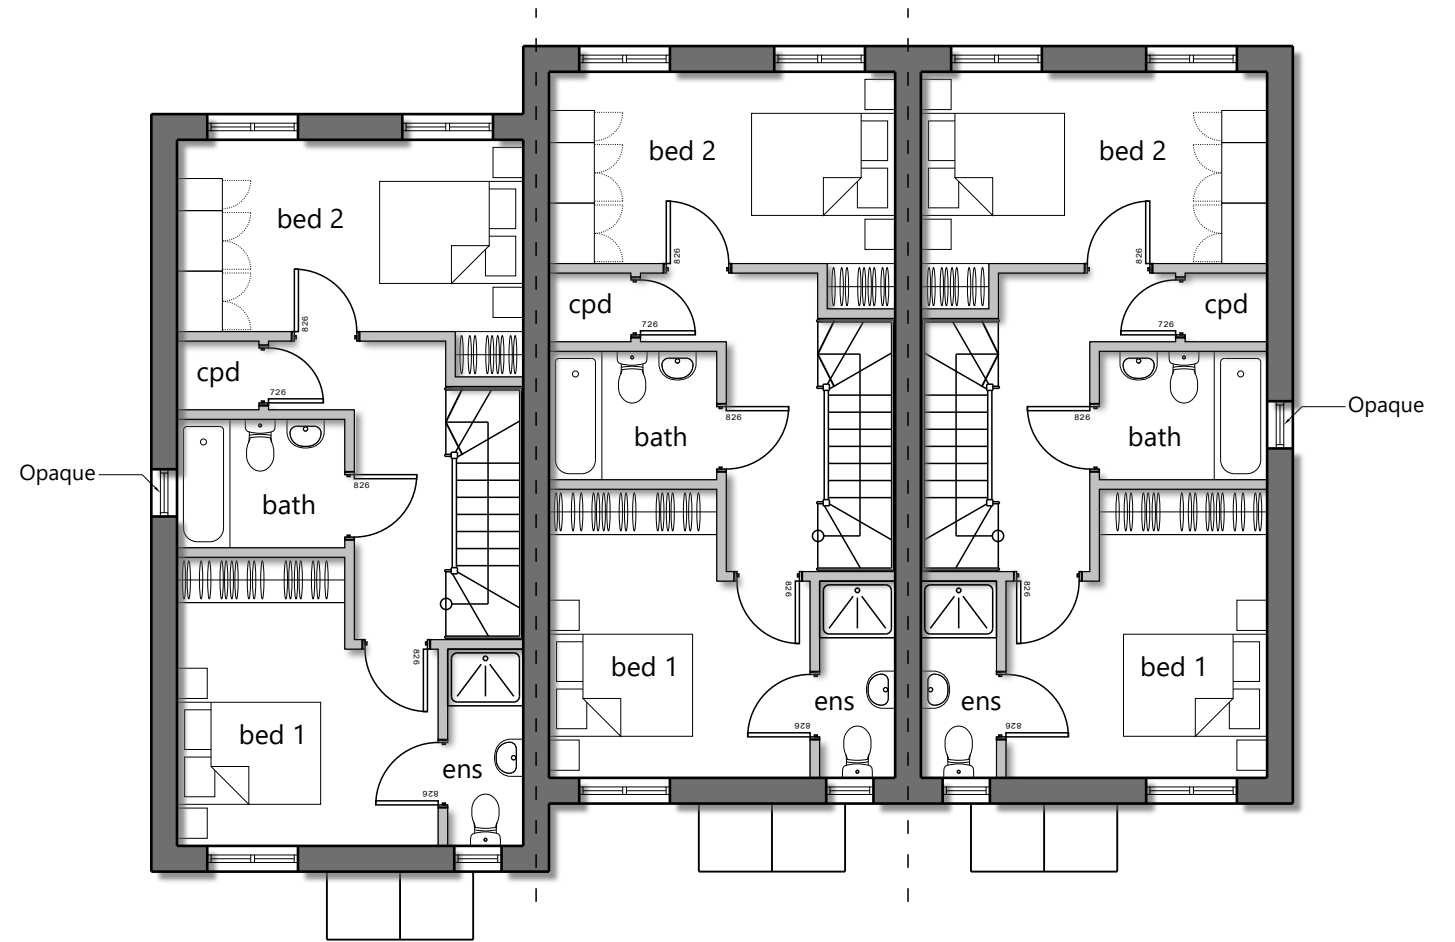

first floor plan

PLANNING ISSUE

This drawing and design is for use solely in connection with the project described. The drawing and design is the property of Lytle Associates Architects and must not be reissued, loaned or copied without written consent. All dimensions and setting out to be checked onsite before construction. Do not scale from the drawing. The drawing is to be read in conjunction with all other information relevant to the project. Any apparent discrepancy is to be brought to the attention of Lytle Associates Architects.

© Lytle Associates Architects
Lytle Associates Architects is a trading name of Gerry Lytle Associates Ltd

REV	AMENDMENT	BY	CHECK	DATE
A	-	CM	DP	



CLIENT

Copperwood
Developments Ltd.

PROJECT

Pitts Works,
Colemansmoor Road

TITLE

Proposed Ground and
First Floor Plan
Plots 13-15

DRAWING NUMBER

1784_50


REV

A


LytleAssociates
ARCHITECTS

THE FOUNTAIN HEAD QUARRY STREET GUILDFORD
SURREY GU1 3UY 01483 301661
LYTLE-ASSOCIATES.COM

185

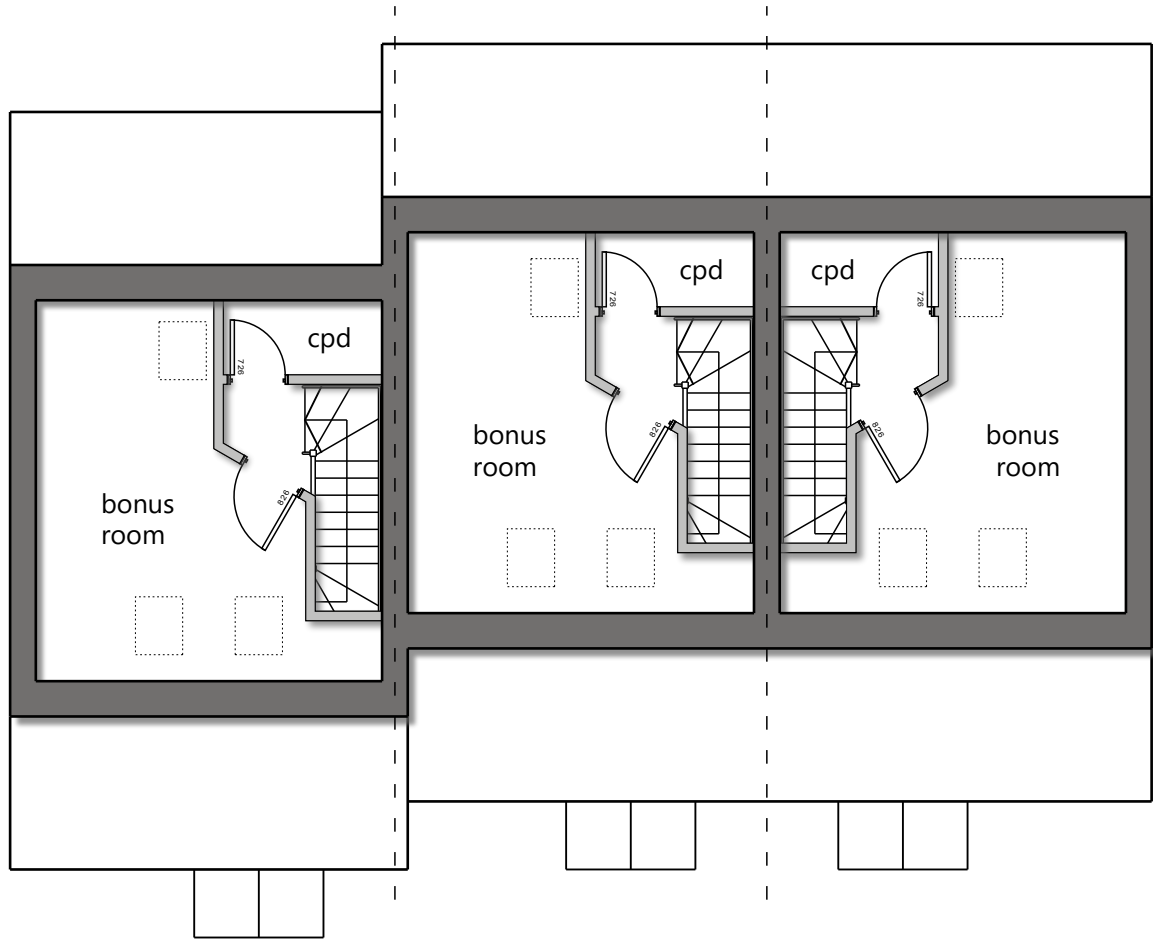

second floor plan

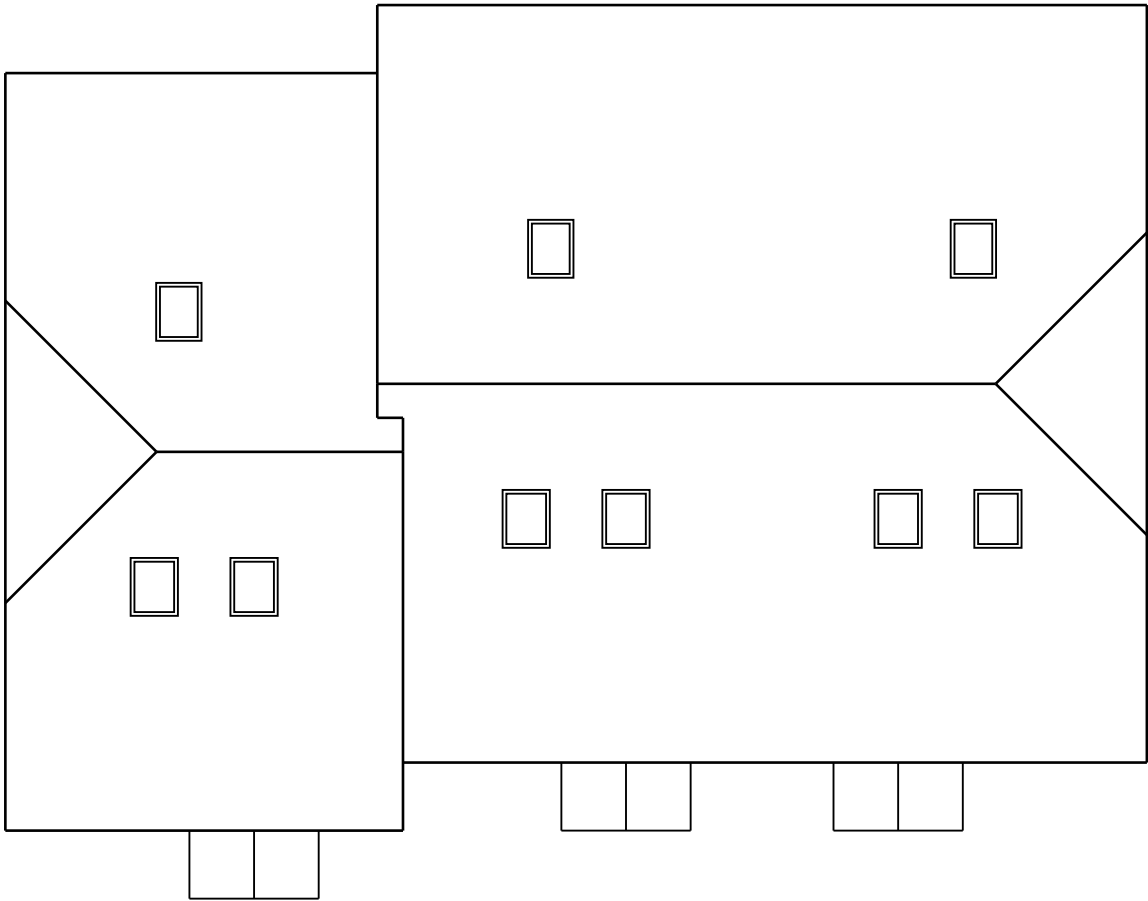

roof plan

PLANNING ISSUE

This drawing and design is for use solely in connection with the project described. The drawing and design is the property of Lytle Associates Architects and must not be reissued, loaned or copied without written consent. All dimensions and setting out to be checked onsite before construction. Do not scale from the drawing. The drawing is to be read in conjunction with all other information relevant to the project. Any apparent discrepancy is to be brought to the attention of Lytle Associates Architects.

© Lytle Associates Architects
Lytle Associates Architects is a trading name of Gerry Lytle Associates Ltd

REV	AMENDMENT	BY	CHECK	DATE
A	-	CM	DP	



LytleAssociates
ARCHITECTS

THE FOUNTAIN HEAD QUARRY STREET GUILDFORD
SURREY GU1 3UY 01483 301661
LYTLE-ASSOCIATES.COM

CLIENT	PROJECT	TITLE	DRAWING NUMBER	REV
Copperwood Developments Ltd.	Pitts Works, Colemansmoor Road	Proposed Second Floor and Roof Plan Plots 13-15	1784_51	A



186

9670 ridge
▽

5550 ffl
▽

2850 ffl
▽

150 ffl
▽



front elevation

PLANNING ISSUE

This drawing and design is for use solely in connection with the project described. The drawing and design is the property of Lytle Associates Architects and must not be reissued, loaned or copied without written consent. All dimensions and setting out to be checked onsite before construction. Do not scale from the drawing. The drawing is to be read in conjunction with all other information relevant to the project. Any apparent discrepancy is to be brought to the attention of Lytle Associates Architects.

© Lytle Associates Architects

Lytle Associates Architects is a trading name of Gerry Lytle Associates Ltd

REV	AMENDMENT	BY	CHECK	DATE
A	-	CM	DP	



LytleAssociates
ARCHITECTS

THE FOUNTAIN HEAD QUARRY STREET GUILDFORD
SURREY GU1 3UY 01483 301661
LYTLE-ASSOCIATES.COM

CLIENT

Copperwood
Developments Ltd.

PROJECT

Pitts Works,
Colemansmoor Road

TITLE

Proposed Front Elevation
Plots 13-15

DRAWING NUMBER

1784_52

REV

A





PLANNING ISSUE

This drawing and design is for use solely in connection with the project described. The drawing and design is the property of Lytle Associates Architects and must not be reissued, loaned or copied without written consent. All dimensions and setting out to be checked onsite before construction. Do not scale from the drawing. The drawing is to be read in conjunction with all other information relevant to the project. Any apparent discrepancy is to be brought to the attention of Lytle Associates Architects.

© Lytle Associates Architects

Lytle Associates Architects is a trading name of Gerry Lytle Associates Ltd

REV	AMENDMENT	BY	CHECK	DATE
A	-	CM	DP	



LytleAssociates
ARCHITECTS

THE FOUNTAIN HEAD QUARRY STREET GUILDFORD
SURREY GU1 3UY 01483 301661
LYTLE-ASSOCIATES.COM

CLIENT

Copperwood
Developments Ltd.

PROJECT

Pitts Works,
Colemansmoor Road

TITLE

Proposed Rear Elevation
Plots 13-15


DRAWING NUMBER

1784_53

REV

A



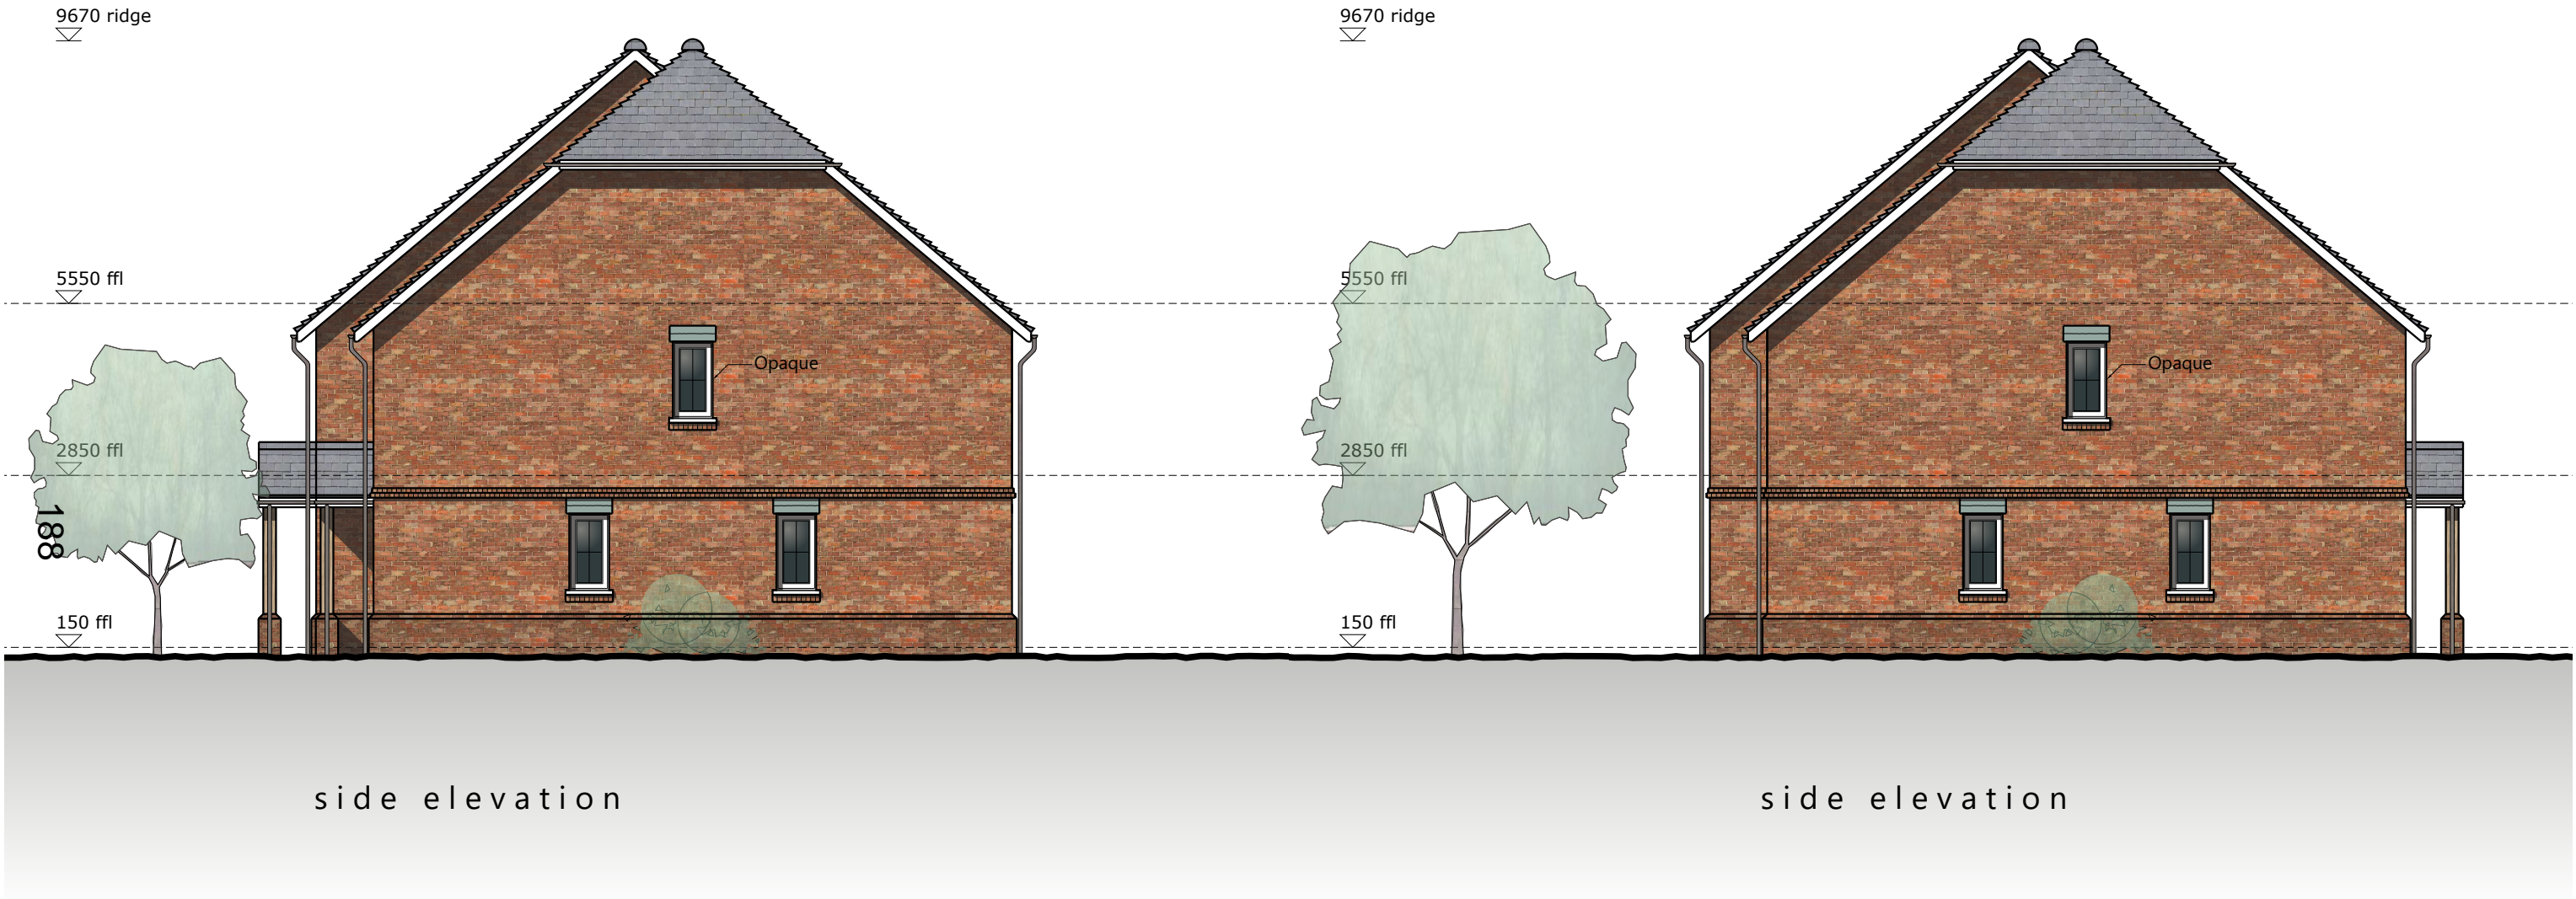

PLANNING ISSUE

This drawing and design is for use solely in connection with the project described. The drawing and design is the property of Lytle Associates Architects and must not be reissued, loaned or copied without written consent. All dimensions and setting out to be checked onsite before construction. Do not scale from the drawing. The drawing is to be read in conjunction with all other information relevant to the project. Any apparent discrepancy is to be brought to the attention of Lytle Associates Architects.

© Lytle Associates Architects
Lytle Associates Architects is a trading name of Gerry Lytle Associates Ltd


REV	AMENDMENT	BY	CHECK	DATE
A	-	CM	DP	



LytleAssociates
ARCHITECTS

THE FOUNTAIN HEAD QUARRY STREET GUILDFORD
SURREY GU1 3UY 01483 301661
LYTLE-ASSOCIATES.COM

CLIENT	PROJECT	TITLE	DRAWING NUMBER	REV
Copperwood Developments Ltd.	Pitts Works, Colemansmoor Road	Proposed Side Elevations Plots 13-15	1784_54	A

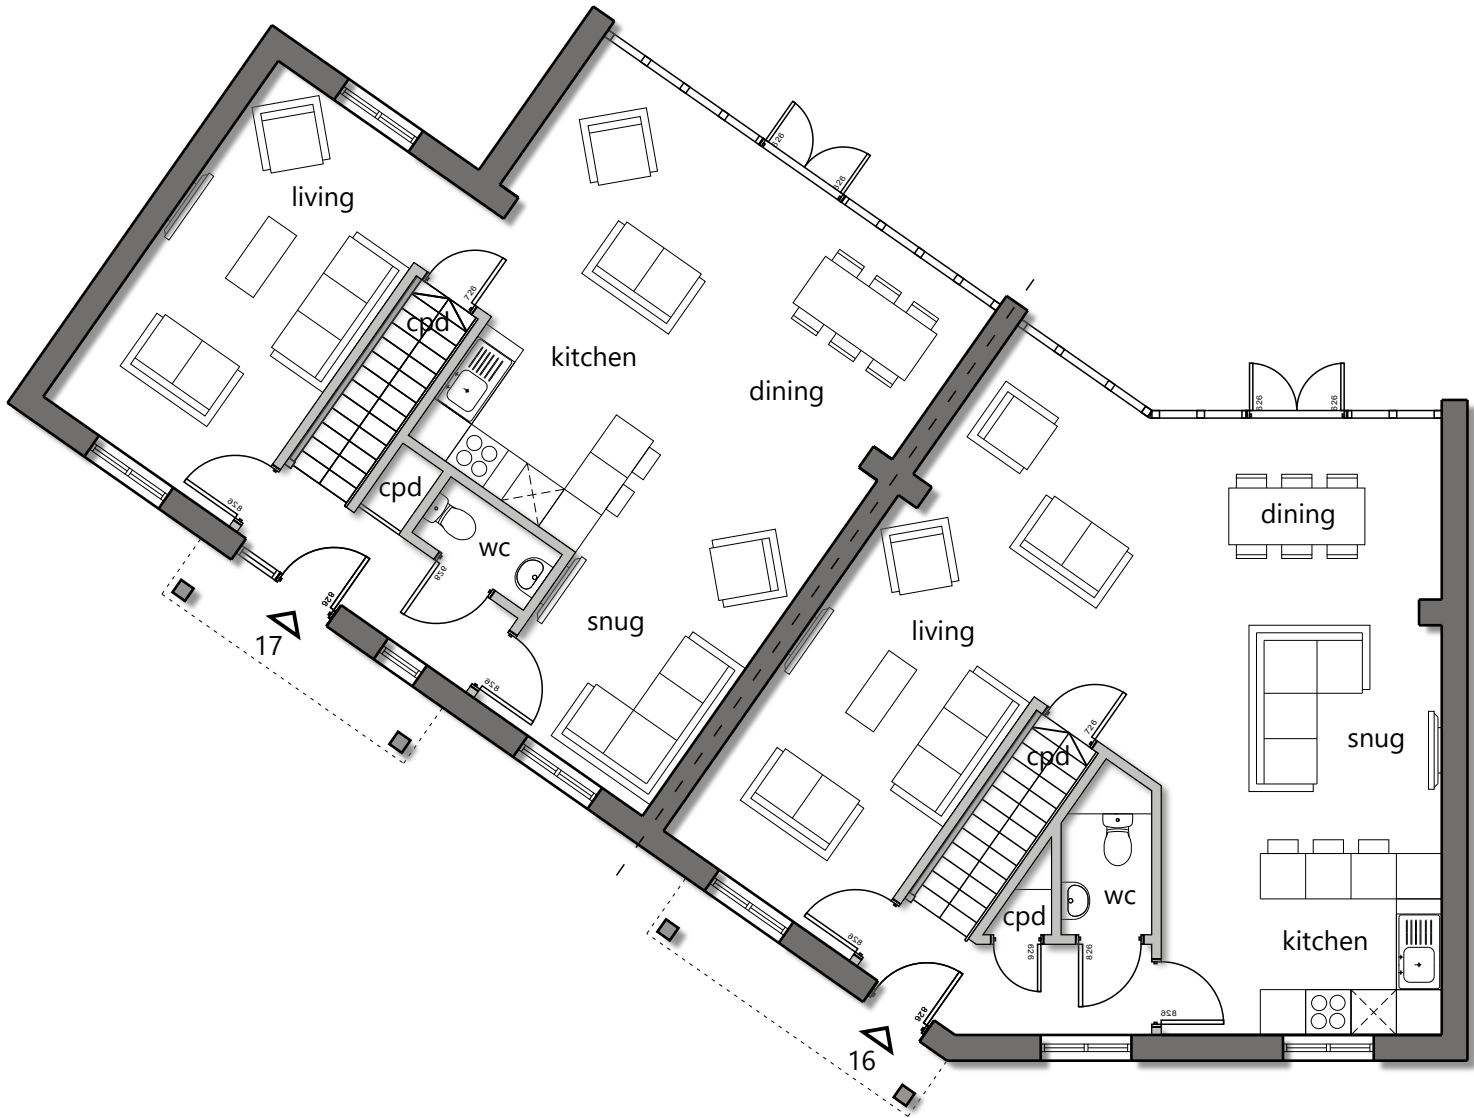

ground floor plan

PLANNING ISSUE

This drawing and design is for use solely in connection with the project described. The drawing and design is the property of Lytle Associates Architects and must not be reissued, loaned or copied without written consent. All dimensions and setting out to be checked onsite before construction. Do not scale from the drawing. The drawing is to be read in conjunction with all other information relevant to the project. Any apparent discrepancy is to be brought to the attention of Lytle Associates Architects.

© Lytle Associates Architects
Lytle Associates Architects is a trading name of Gerry Lytle Associates Ltd


REV	AMENDMENT	BY	CHECK	DATE
A	-	CM	DP	



LytleAssociates
ARCHITECTS

THE FOUNTAIN HEAD QUARRY STREET GUILDFORD
SURREY GU1 3UY 01483 301661
LYTLE-ASSOCIATES.COM

CLIENT	PROJECT	TITLE	DRAWING NUMBER	REV
Copperwood Developments Ltd.	Pitts Works, Colemansmoor Road	Proposed Ground Floor Plan Plots 16 & 17	1784_60	A

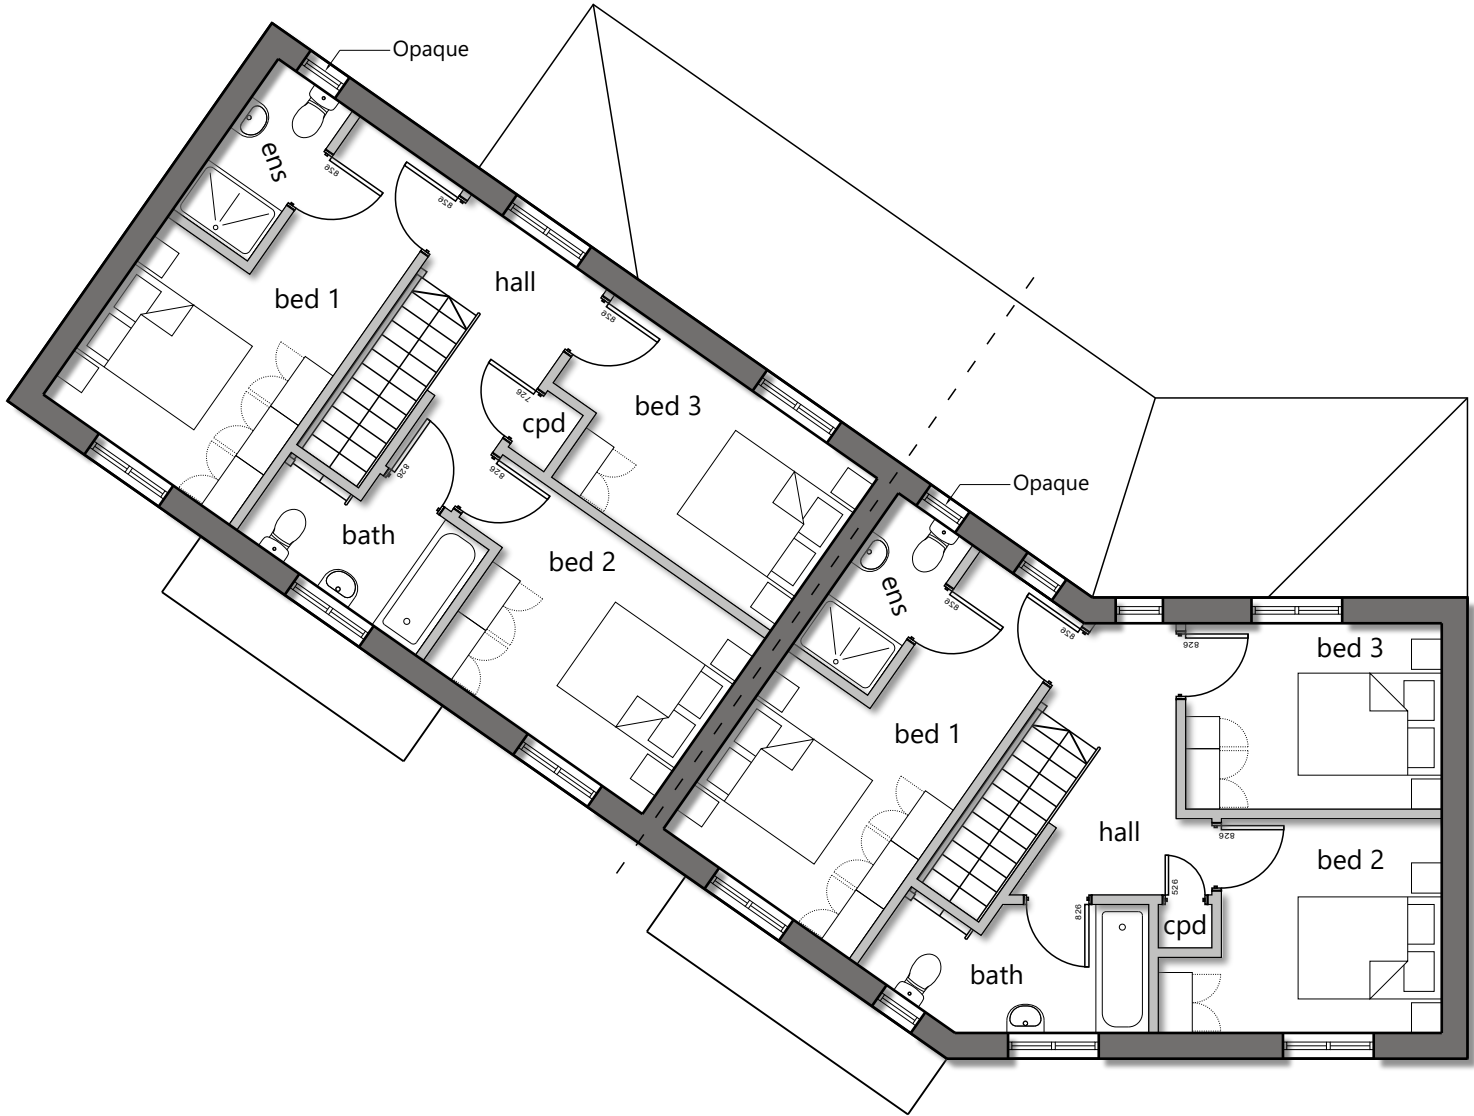

first floor plan

PLANNING ISSUE

This drawing and design is for use solely in connection with the project described. The drawing and design is the property of Lytle Associates Architects and must not be reissued, loaned or copied without written consent. All dimensions and setting out to be checked onsite before construction. Do not scale from the drawing. The drawing is to be read in conjunction with all other information relevant to the project. Any apparent discrepancy is to be brought to the attention of Lytle Associates Architects.

© Lytle Associates Architects
Lytle Associates Architects is a trading name of Gerry Lytle Associates Ltd


REV	AMENDMENT	BY	CHECK	DATE
A	-	CM	DP	



LytleAssociates
ARCHITECTS

THE FOUNTAIN HEAD QUARRY STREET GUILDFORD
SURREY GU1 3UY 01483 301661
LYTLE-ASSOCIATES.COM

CLIENT	PROJECT	TITLE	DRAWING NUMBER	REV
Copperwood Developments Ltd.	Pitts Works, Colemansmoor Road	Proposed First Floor Plan Plots 16 & 17	1784_61	A

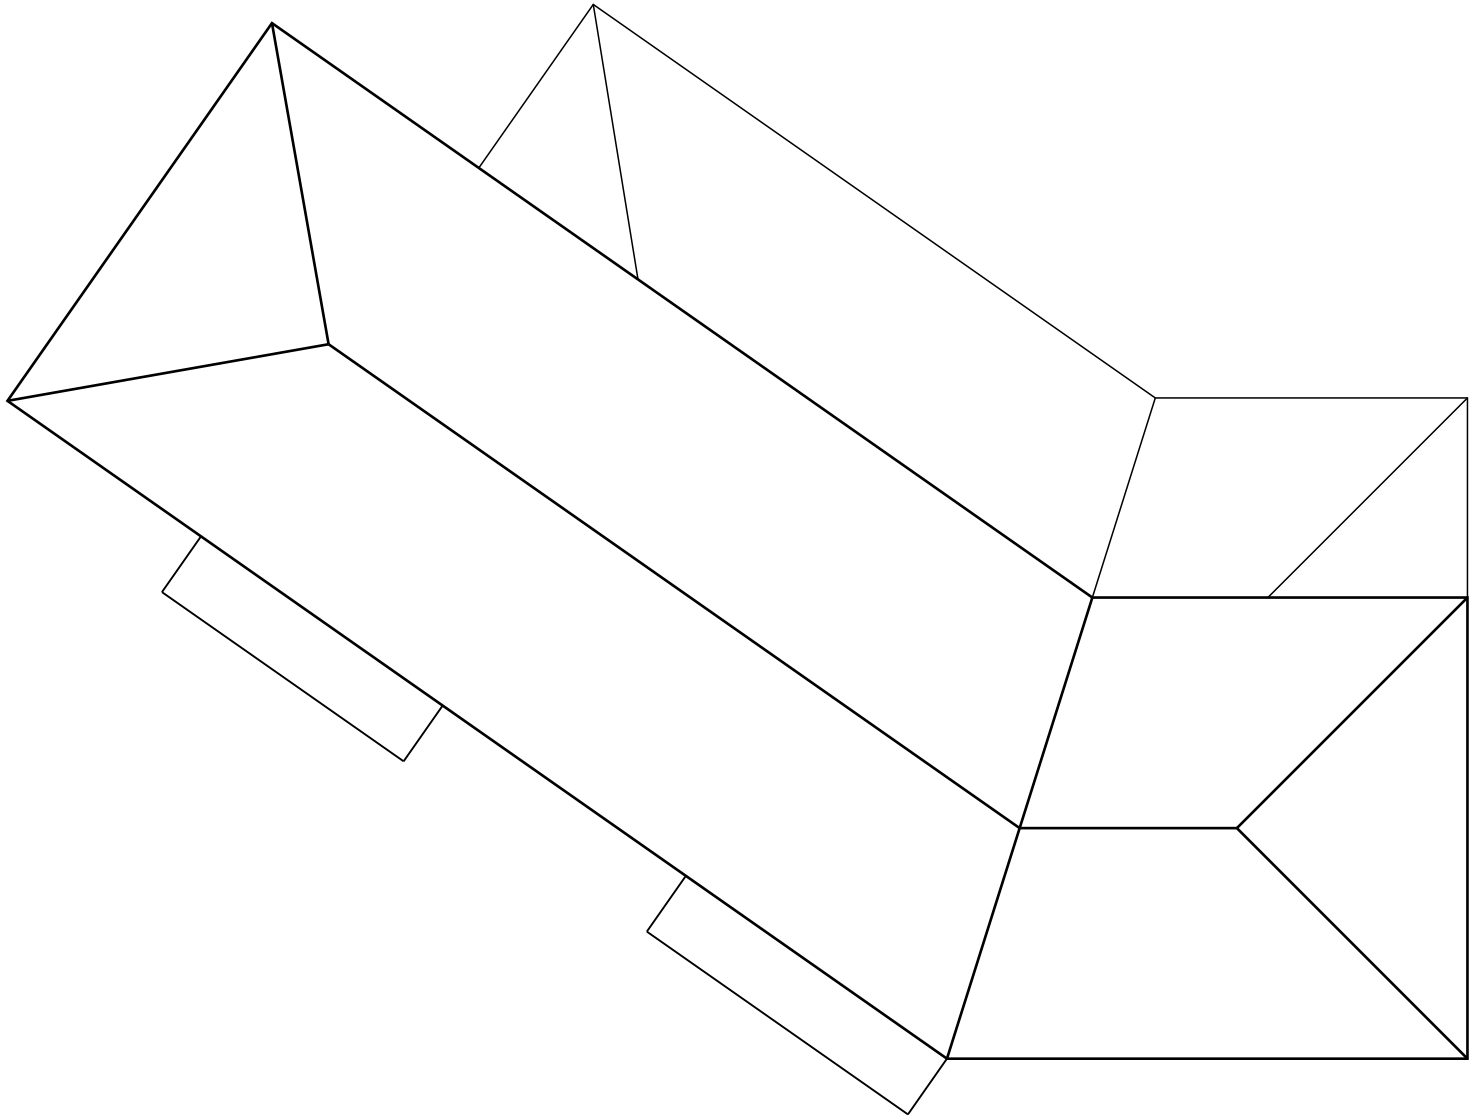

roof plan

PLANNING ISSUE

This drawing and design is for use solely in connection with the project described. The drawing and design is the property of Lytle Associates Architects and must not be reissued, loaned or copied without written consent. All dimensions and setting out to be checked onsite before construction. Do not scale from the drawing. The drawing is to be read in conjunction with all other information relevant to the project. Any apparent discrepancy is to be brought to the attention of Lytle Associates Architects.

© Lytle Associates Architects
Lytle Associates Architects is a trading name of Gerry Lytle Associates Ltd

REV	AMENDMENT	BY	CHECK	DATE
A	-	CM	DP	



LytleAssociates
ARCHITECTS

THE FOUNTAIN HEAD QUARRY STREET GUILDFORD
SURREY GU1 3UY 01483 301661
LYTLE-ASSOCIATES.COM

CLIENT	PROJECT	TITLE	DRAWING NUMBER	REV
Copperwood Developments Ltd.	Pitts Works, Colemansmoor Road	Proposed Second Floor Plan Plots 16 & 17	1784_62	A





PLANNING ISSUE

This drawing and design is for use solely in connection with the project described. The drawing and design is the property of Lytle Associates Architects and must not be reissued, loaned or copied without written consent. All dimensions and setting out to be checked onsite before construction. Do not scale from the drawing. The drawing is to be read in conjunction with all other information relevant to the project. Any apparent discrepancy is to be brought to the attention of Lytle Associates Architects.

© Lytle Associates Architects

Lytle Associates Architects is a trading name of Gerry Lytle Associates Ltd

REV	AMENDMENT	BY	CHECK	DATE
A	-	CM	DP	



CLIENT

Copperwood
Developments Ltd.

PROJECT

Pitts Works,
Colemansmoor Road

TITLE

Proposed Front Elevation
Plots 16 & 17

DRAWING NUMBER

1784_63

REV

A

LytleAssociates
ARCHITECTS

THE FOUNTAIN HEAD QUARRY STREET GUILDFORD
SURREY GU1 3UY 01483 301661
LYTLE-ASSOCIATES.COM





PLANNING ISSUE

This drawing and design is for use solely in connection with the project described. The drawing and design is the property of Lytle Associates Architects and must not be reissued, loaned or copied without written consent. All dimensions and setting out to be checked onsite before construction. Do not scale from the drawing. The drawing is to be read in conjunction with all other information relevant to the project. Any apparent discrepancy is to be brought to the attention of Lytle Associates Architects.

© Lytle Associates Architects

Lytle Associates Architects is a trading name of Gerry Lytle Associates Ltd

REV	AMENDMENT	BY	CHECK	DATE
A	-	CM	DP	



CLIENT

Copperwood
Developments Ltd.

PROJECT

Pitts Works,
Colemansmoor Road

TITLE

Proposed Rear Elevation
Plots 16 & 17

DRAWING NUMBER

1784_64

REV

A

LytleAssociates
ARCHITECTS

THE FOUNTAIN HEAD QUARRY STREET GUILDFORD
SURREY GU1 3UY 01483 301661
LYTLE-ASSOCIATES.COM





PLANNING ISSUE

This drawing and design is for use solely in connection with the project described. The drawing and design is the property of Lytle Associates Architects and must not be reissued, loaned or copied without written consent. All dimensions and setting out to be checked onsite before construction. Do not scale from the drawing. The drawing is to be read in conjunction with all other information relevant to the project. Any apparent discrepancy is to be brought to the attention of Lytle Associates Architects.

© Lytle Associates Architects
Lytle Associates Architects is a trading name of Gerry Lytle Associates Ltd


REV	AMENDMENT	BY	CHECK	DATE
A	-	CM	DP	



LytleAssociates
ARCHITECTS

THE FOUNTAIN HEAD QUARRY STREET GUILDFORD
SURREY GU1 3UY 01483 301661
LYTLE-ASSOCIATES.COM

CLIENT	PROJECT	TITLE	DRAWING NUMBER	REV
Copperwood Developments Ltd.	Pitts Works, Colemansmoor Road	Proposed Side Elevations Plots 16 & 17	1784_65	A

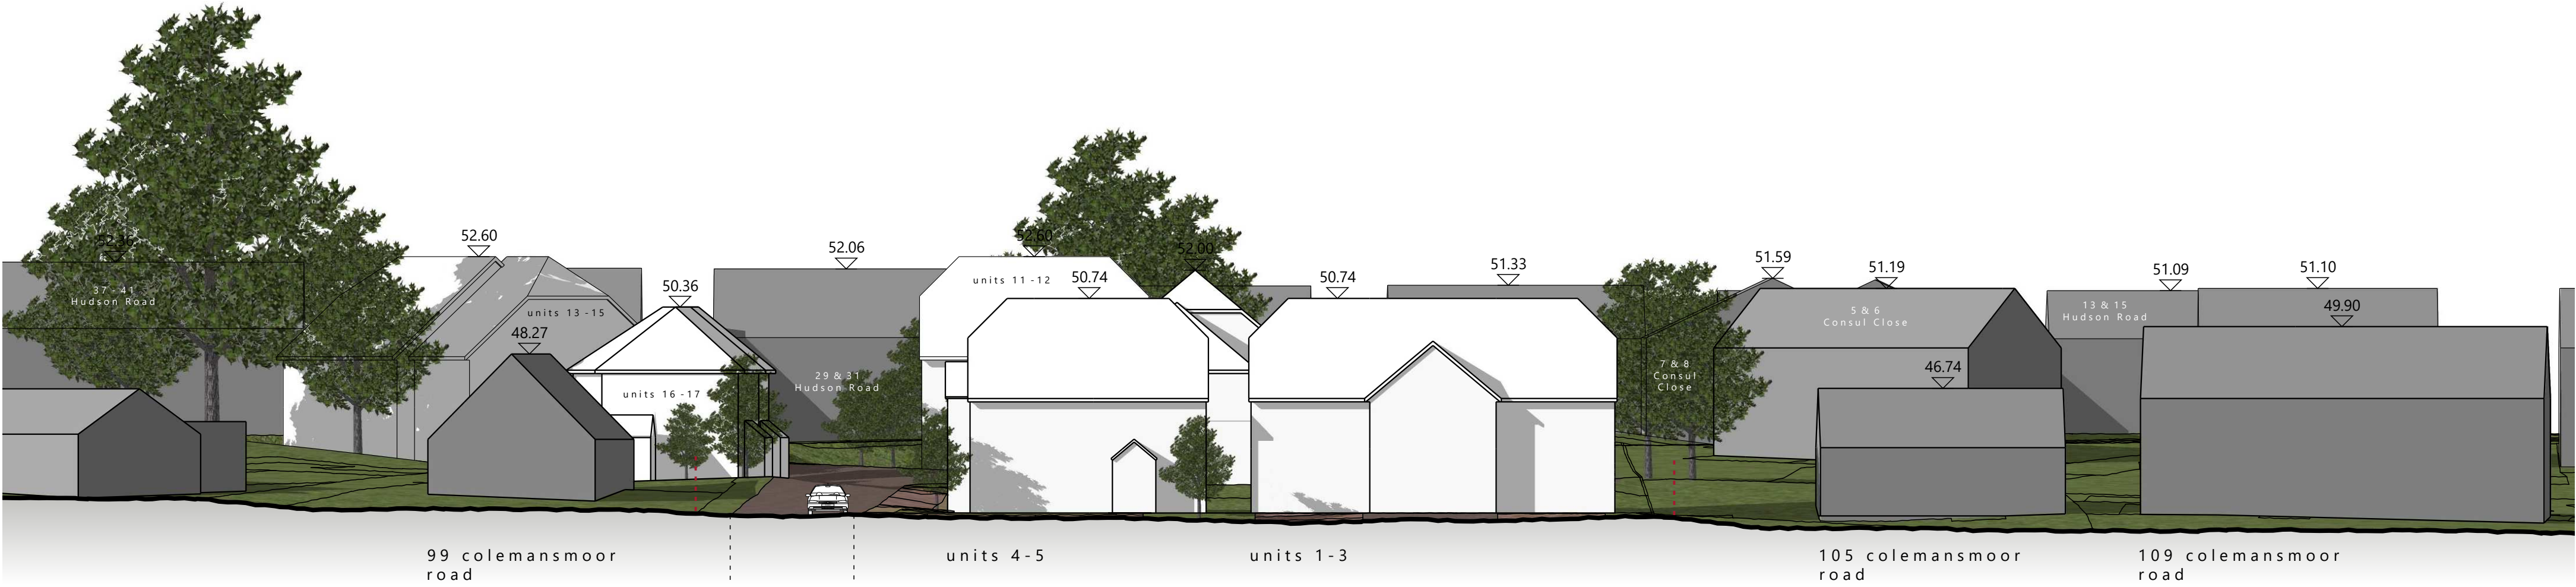

street elevation



site section

This drawing and design is for use solely in connection with the project described. The drawing and design is the property of Lytle Associates Architects and must not be reissued, loaned or copied without written consent. All dimensions and setting out to be checked onsite before construction. Do not scale from the drawing. The drawing is to be read in conjunction with all other information relevant to the project. Any apparent discrepancy is to be brought to the attention of Lytle Associates Architects.
© Lytle Associates Architects
Lytle Associates Architects is a trading name of Gerry Lytle Associates Ltd

REV	AMENDMENT	BY	CHECK	DATE
A	-	CM	DP	



0 2 4 6 8 10m
SCALE 1:200 @ A2

CLIENT
Copperwood
Developments Ltd.

PROJECT
Pitts Works,
Colemansmoor Road

TITLE
Proposed Street
Elevation and Site
Section

DRAWING NUMBER
1784_70

REV
A

LytleAssociates
ARCHITECTS
THE FOUNTAIN HEAD QUARRY STREET GUILDFORD
SURREY GU1 3UY 01483 301661
LYTLE-ASSOCIATES.COM

This page is intentionally left blank