


**BUILDING AREAS:**

G.E.A - 1,875m<sup>2</sup> / 20,182 sq ft

G.I.A - 1,793m<sup>2</sup> / 19,299 sq ft

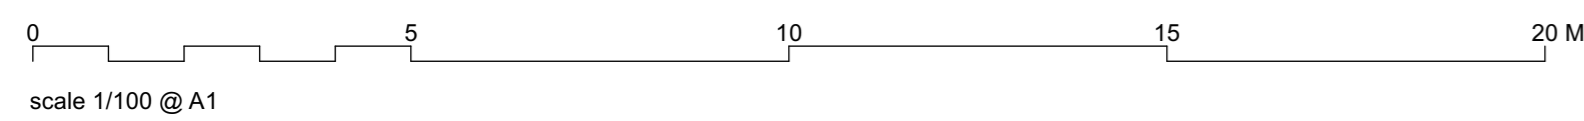

scale 1/100 @ A1



**Kendall Kingscott**  
 Chartered Architects  
 Chartered Building Surveyors  
 Interior Designers  
 CDM Services

Project: Aldi Winnersh, Gazelle Close

Client: Aldi Stores Ltd

Gentworth Court, Lime Kiln Close  
 Stoke Gifford, Bristol BS34 6SR

+44 (0)117 931 2062  
 www.kendallkingscott.co.uk

Scale: 1:100  
 Paper Size: ISO A1  
 Filename: Winnersh Planning v2022.vvx

© Copyright

P3	17/03/2023	MS MW	Internal cycle storage added
P2	15/12/2022	MS MW	Area information added.
P1	09/12/2022	MS MW	Drawing Issue
Rev	Date	By	Ap Note

Drawing Title: **Proposed Floor Plan**

Project Number	Drawing Number	Revision
<b>201057-1301</b>		<b>P3</b>

Date	Drawn	Checked	Purpose/Status
<b>Nov 2022</b>	<b>MW</b>	<b>MS</b>	<b>PLANNING</b>

Check all dimensions and levels on site

This to be used on the site for which designed. The electronic transmission of design information contained in this drawing is carried out entirely at the User's risk and Kendall Kingscott Ltd. will have no liability for any errors or inaccuracies arising therefrom. The production of amended or updated information from the said design information by the User is entirely the responsibility of the User and Kendall Kingscott Ltd. shall have no responsibility in respect thereof whatsoever.

This page is intentionally left blank