


The proposed access road is not part of the Natural History Museum application. See University of Reading application for details of the access road.


1 Proposed Site Plan
1 : 1000

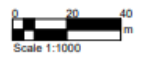

- SITE KEY**
- Development Boundary
 - Planning Application Boundary

Note: OS Map augmented with information received from University of Reading.
OS Licence: 100007514

General Note:
Dimensions are not to be scaled from this drawing. All discrepancies in this drawing are to be reported to Felden Clegg Bradley Studios.
Drawing only to be used for the purposes it was issued for. Do not modify any element of this CAD drawing. Landscape, public realm and neighbouring buildings shown indicatively. This drawing is copyright.

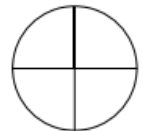


Felden Clegg Bradley Studios
LLP
London Office
Tottenham Street
London
W1T 4RG
t +44 20 7323 5737
e london@fcbstudios.com

Rev	Status
P01	S5 Issued for Planning Application

SUITABLE FOR PLANNING	
Date	15/11/2023
Job/Drawing No	RD001-FCB-XX-RF-DR-A-0102
NRM Unlocked, Thames Valley Science Park	
Proposed Site Plan	
Scale	As indicated@A1
Date	October 2023
Drawn	Group JC
Checked	Checker
FCBS project no	RD001
Do not scale All dimensions to be checked on site	

Revision
P01
S5

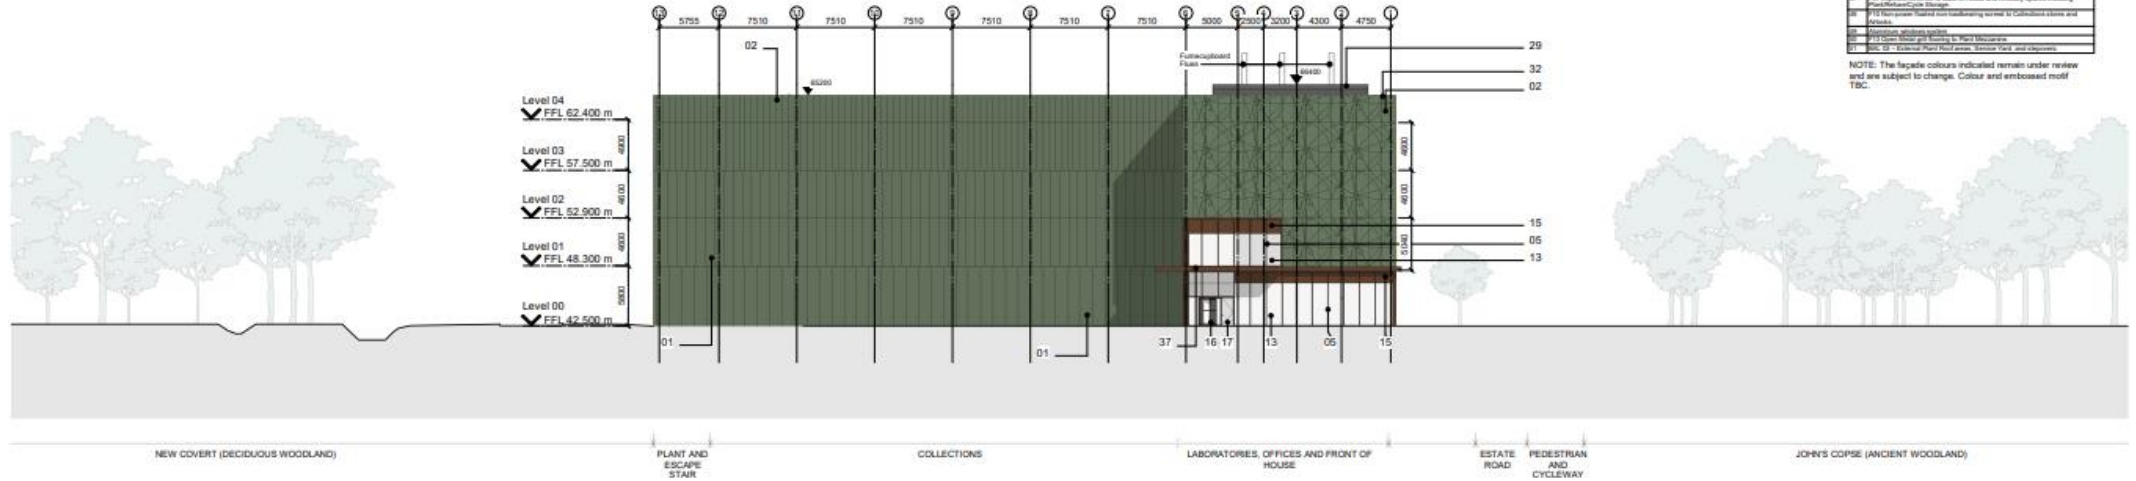

1 North Elevation
1 : 250
Scale 1:250

General Note:
Dimensions are not to be scaled from this drawing. All discrepancies in this drawing are to be reported to Felden Clegg Bradley Studios.
Drawing only to be used for the purposes it was issued for. Do not modify any element of this CAD drawing. Landscape, public realm and neighbouring buildings shown indicatively. This drawing is copyright.



Felden Clegg Bradley Studios
LLP
London Office
Tottenham Street
London
W1T 4PG
t +44 20 7325 5737
e london@fcbstudios.com

Rev	Status	Date
P01	S5 Issued for Planning Application	13/11/2023
P02	S5 Issued for Planning Application	16/11/2023

SUITABLE FOR PLANNING

Job/Drawing No	Date	Revision
RD001-FCB-XX-ZZ-DR-A-0801	16/11/2023	P02
NHM Unlocked, Thames Valley Science Park		Status
North Elevation		S5

Scale: As indicated @ A1
Date: October 2023
Drawn: Group J/C
Checked: Group J/C
FCBS project no RD001
Do not scale. All dimensions to be checked on site.

63




005	Linear Curtain Walling - Typical Façade Units - Bronze
006	Linear Curtain Walling - Typical Façade Units - Silver
007	Linear Façade Units - Typical Façade Units - Bronze
008	Linear Façade Units - Typical Façade Units - Silver
009	Linear Façade Units - Typical Façade Units - Bronze
010	Linear Façade Units - Typical Façade Units - Silver
NOTE: The façade colours indicated remain under review and are subject to change. Colour and embossed motif TBC.

1 West Elevation
1 : 250
Scale 1:250

General Note:
Dimensions are not to be scaled from this drawing. All discrepancies in this drawing are to be reported to Falkden Clegg Bradley Studios.
Drawing only to be used for the purposes it was issued for. Do not modify any element of this CAD drawing. Landscape, public realm and neighbouring buildings shown indicatively. This drawing is copyright.

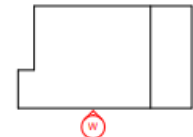


Falkden Clegg Bradley Studios
London Office
Tottenham Street
London
W1T 4RG
t +44 20 7323 5737
e london@fcbstudios.com

Rev	Status	Date
P01	S5	15/11/2023
P02	S5	16/11/2023

SUITABLE FOR PLANNING			
Job/Drawing No	Date	Status	Revision
RD001-FCB-XX-ZZ-DR-A-0800	15/11/2023	Issued for Planning Application	P02
NHM Unlocked, Thames Valley Science Park	16/11/2023	Issued for Planning Application	S5
West Elevation			
Scale	As indicated@A1	Drawn	Group JC
Date	October 2023	Checked	Group JC
Do not scale All dimensions to be checked on site			

Private:

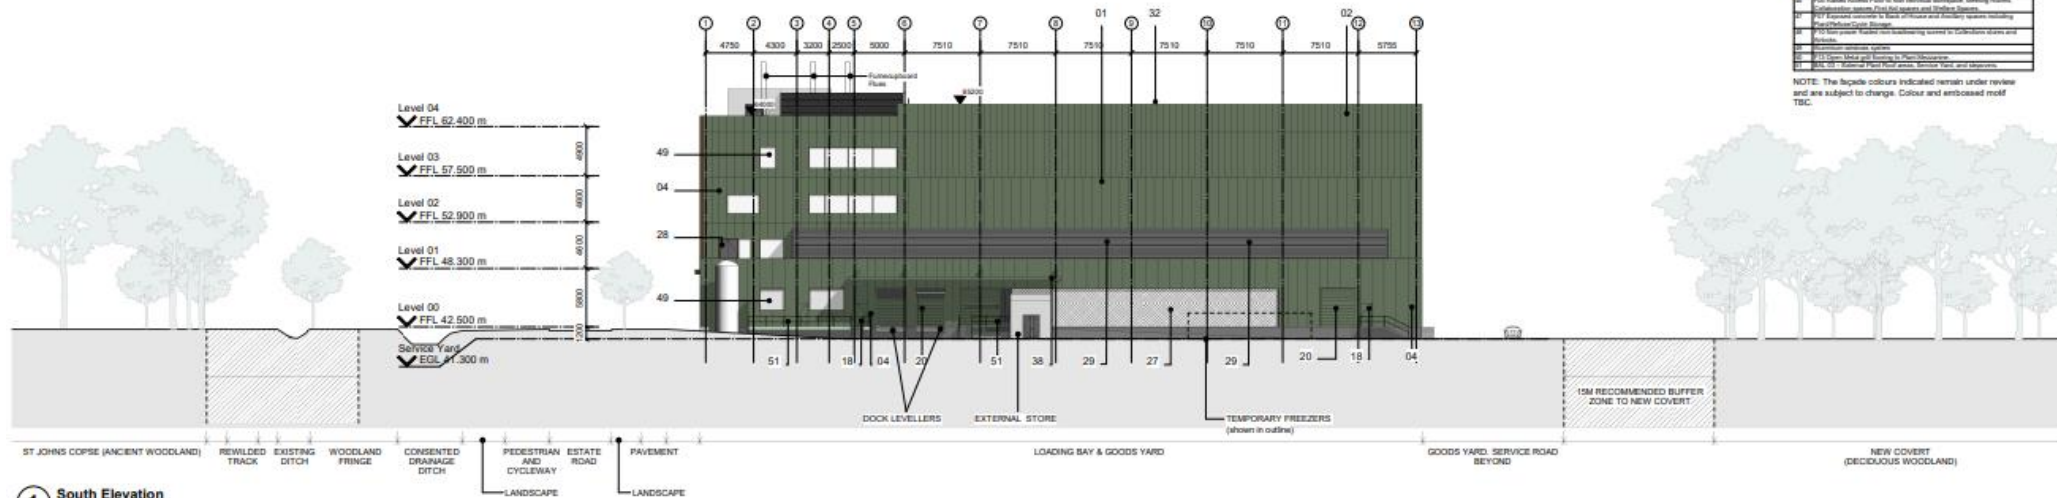

1 South Elevation
1 : 250



Facade Materials	
01	External Facade System - Green Wall
02	External Facade System - Green Wall
NOTE: The facade colours indicated remain under review and are subject to change. Colour and embossed motif TSC.

General Note:
Dimensions are not to be scaled from this drawing. All discrepancies in this drawing are to be reported to Felden Clegg Bradley Studios.
Drawing only to be used for the purpose it was issued for. Do not modify any element of this CAD drawing. Landscapes, public realm and neighbouring buildings shown indicatively. The drawing is copyright.



2

Felden Clegg Bradley Studios
LLP
London Office
Tottenham Street
London
W1T 4RG
t +44 20 7323 5737
e london@fcbstudios.com

Rev	Status	Date
P01	SS	15/11/2023
P02	SS	16/11/2023

SUITABLE FOR PLANNING
Job/Drawing No: RD001-FCB-XX-ZZ-DR-A-0803
Date: 15/11/2023
Revision: P02
NHM Unlocked, Thames Valley Science Park
South Elevation
Scale: As indicated@A1 Drawn: Group:JC
Date: October 2023 Checked: Group:JC
FCBS project no: RD001
Do not scale. All dimensions to be checked on site.

