

PRIVATE ROAD


7 NEW PARKING SPACES

NEW DRIVEWAY

Extq dangerous tree to be removed

2 NEW PARKING SPACES

Extq hedgerow to be removed

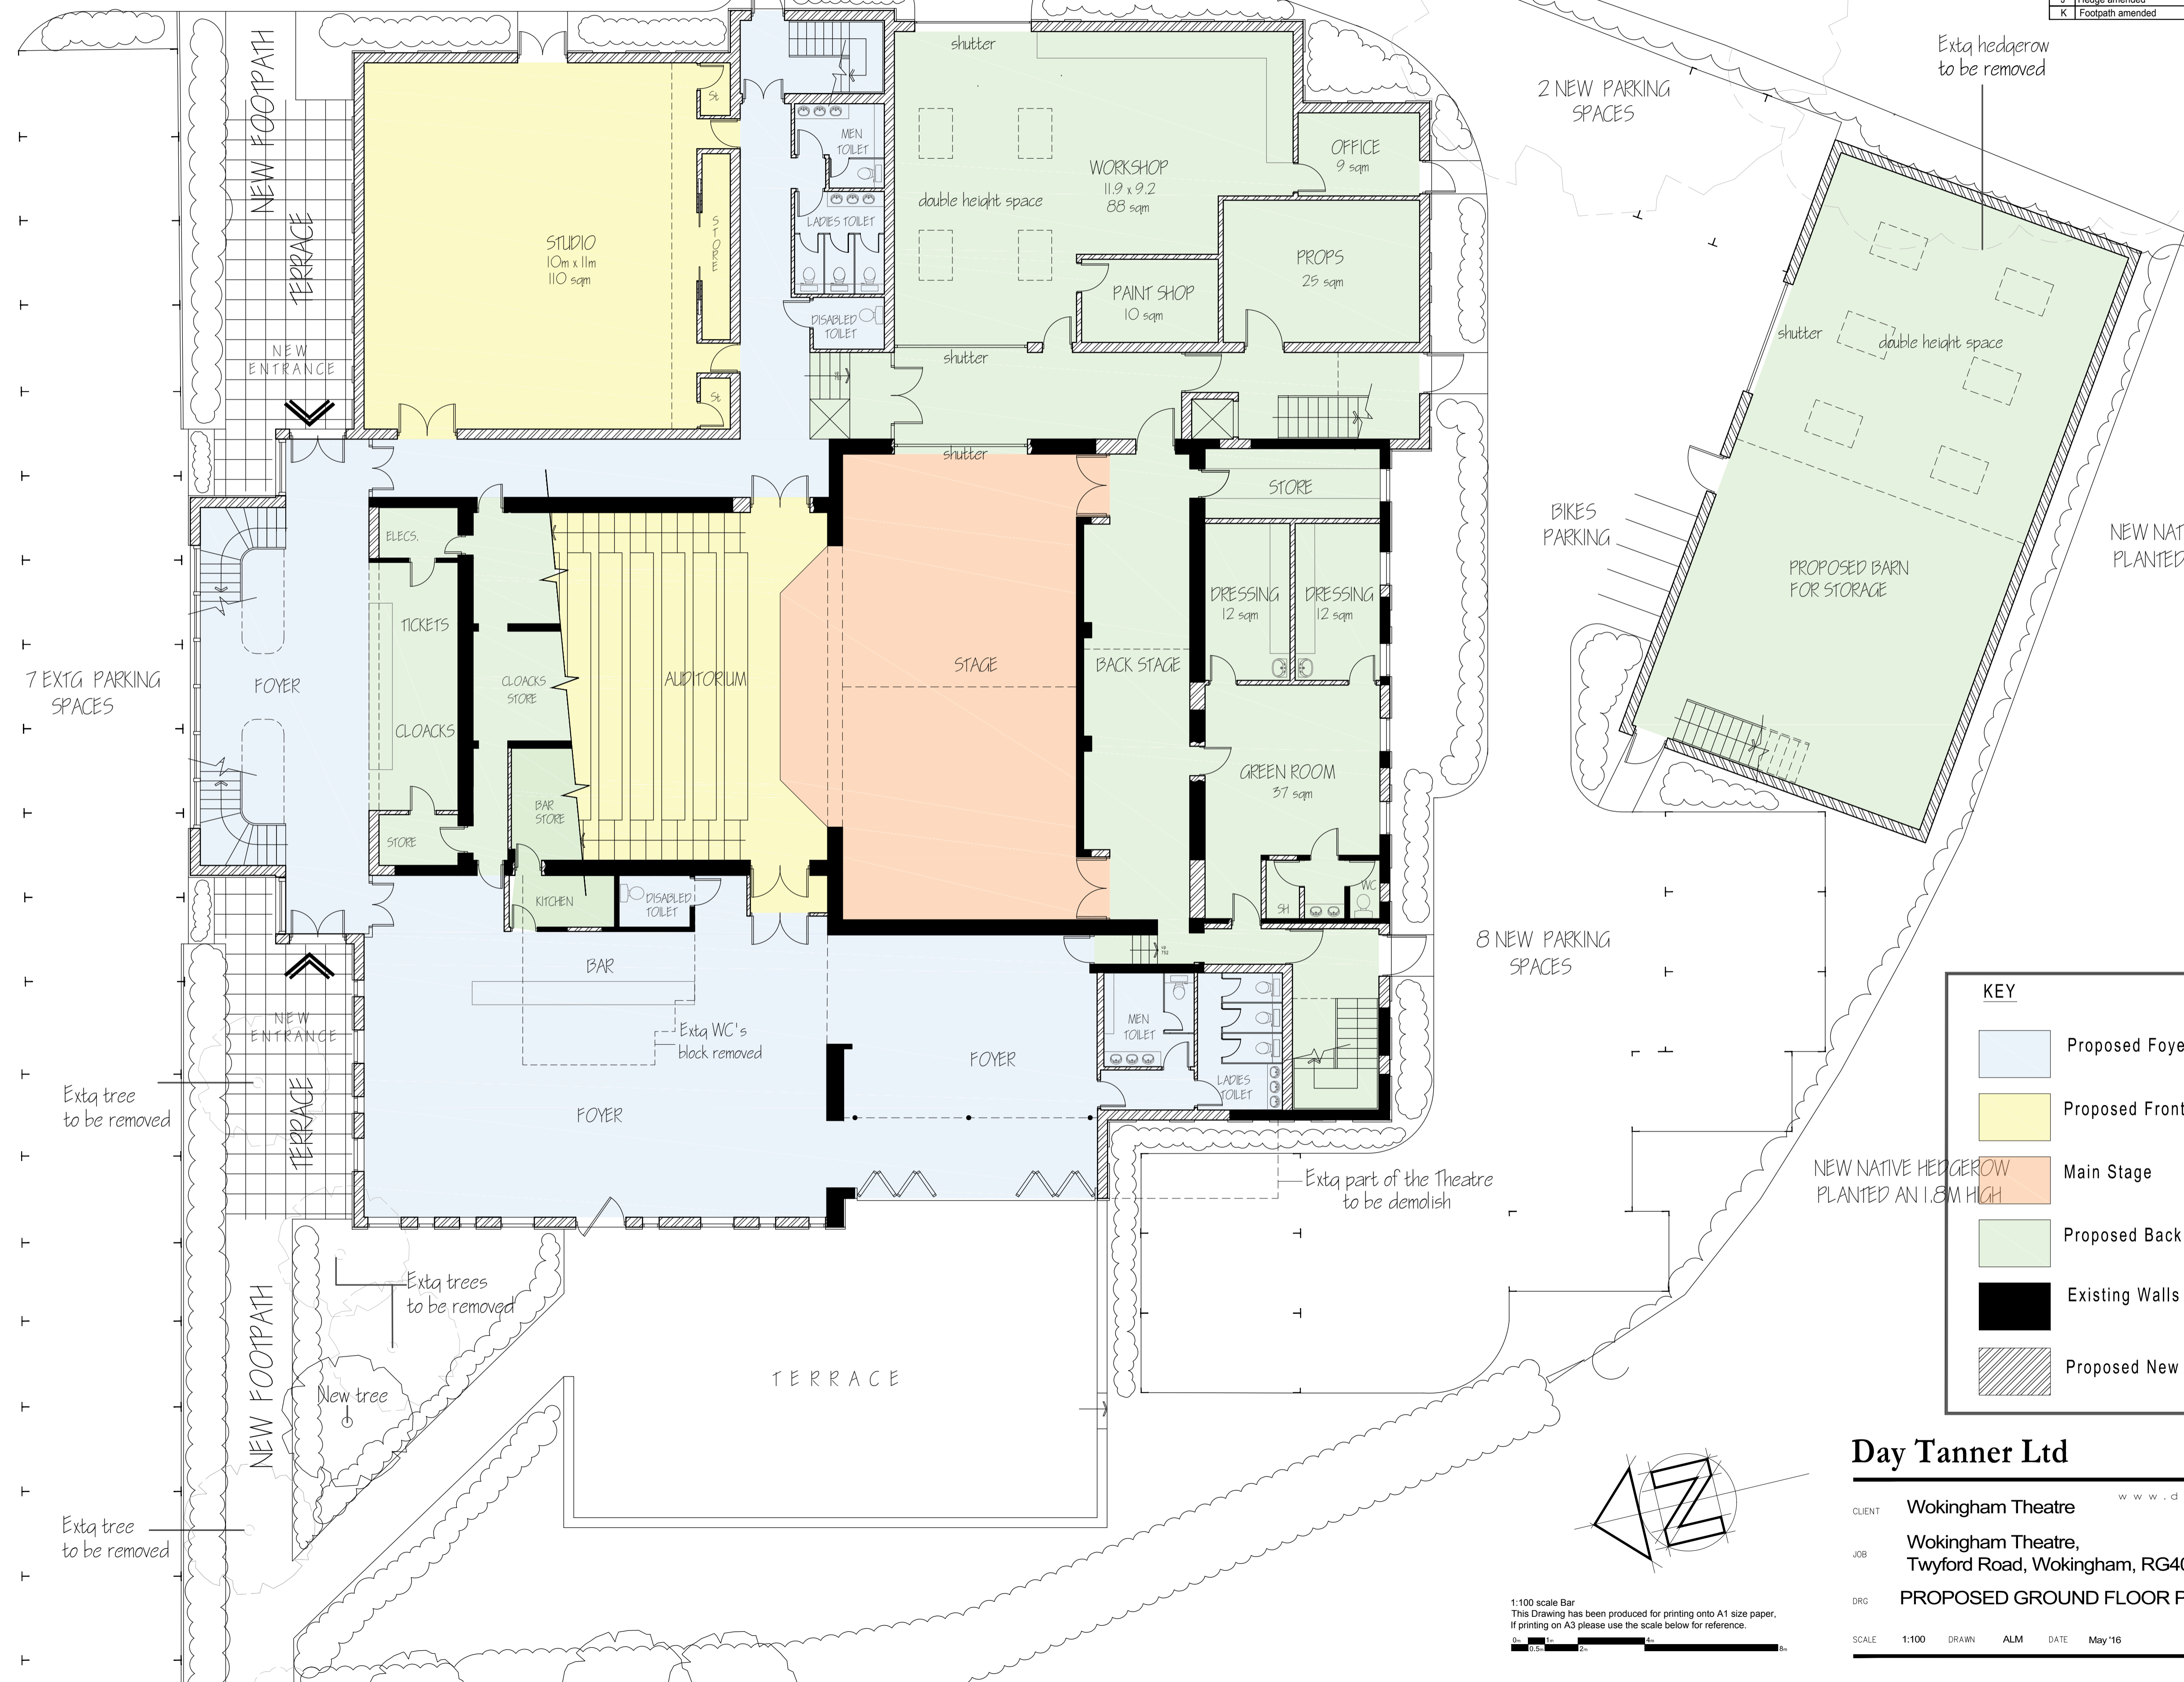

7 EXTQ PARKING SPACES

Extq tree to be removed

Extq tree to be removed

8 NEW PARKING SPACES

BIKES PARKING

NEW NATIVE HEDGEROW PLANTED AN 1.8M HIGH

NEW NATIVE HEDGEROW PLANTED AN 1.8M HIGH

Extq part of the Theatre to be demolish

Disclaimer  
 THIS DRAWING MUST NOT BE SCALED UNLESS ISSUED FOR PLANNING PURPOSES.  
 ALL DIMENSIONS ARE TO BE VERIFIED PRIOR TO SETTING OUT, COMMENCING  
 WORK, OR PRODUCTION OF FABRICATION DRAWINGS.  
 REPORT ANY DISCREPANCIES TO THE SUPERVISING OFFICER IMMEDIATELY.  
 DRAWINGS MARKED AS 'DRAFT' ARE FOR APPROVAL ONLY AND NOT ISSUED FOR  
 CONSTRUCTION PURPOSES.  
 COPYRIGHT ©

Rev	Description	By	Date
A	General amendments	ALM	18.05.16
B	Client's amendments	ALM	25.05.16
C	General amendments	ALM	09.06.16
D	General amendments	ALM	08.10.16
E	Client's amendments	ALM	25.10.16
F	Client's amendments	DN	20.04.17
G	Front Entrance Amendment	GH	24.04.17
H	Hedge amended	DN	15.05.17
J	Hedge amended	DN	18.05.17
K	Footpath amended	DN	25.05.17

KEY	
	Proposed Foyer and Access
	Proposed Front of House
	Main Stage
	Proposed Back of House
	Existing Walls
	Proposed New Walls

**Day Tanner Ltd** ARCHITECTURE AND PLANNING

CLIENT Wokingham Theatre [www.daytanner.co.uk](http://www.daytanner.co.uk)  
 JOB Wokingham Theatre, Twyford Road, Wokingham, RG40 5TU  
 DRG PROPOSED GROUND FLOOR PLAN  
 SCALE 1:100 DRAWN ALM DATE May '16 3261 / 201 K

1:100 scale Bar  
 This Drawing has been produced for printing onto A1 size paper.  
 If printing on A3 please use the scale below for reference.

This page is intentionally left blank