




Ground Floor - Plot 1 & 2  
As Proposed 1:100

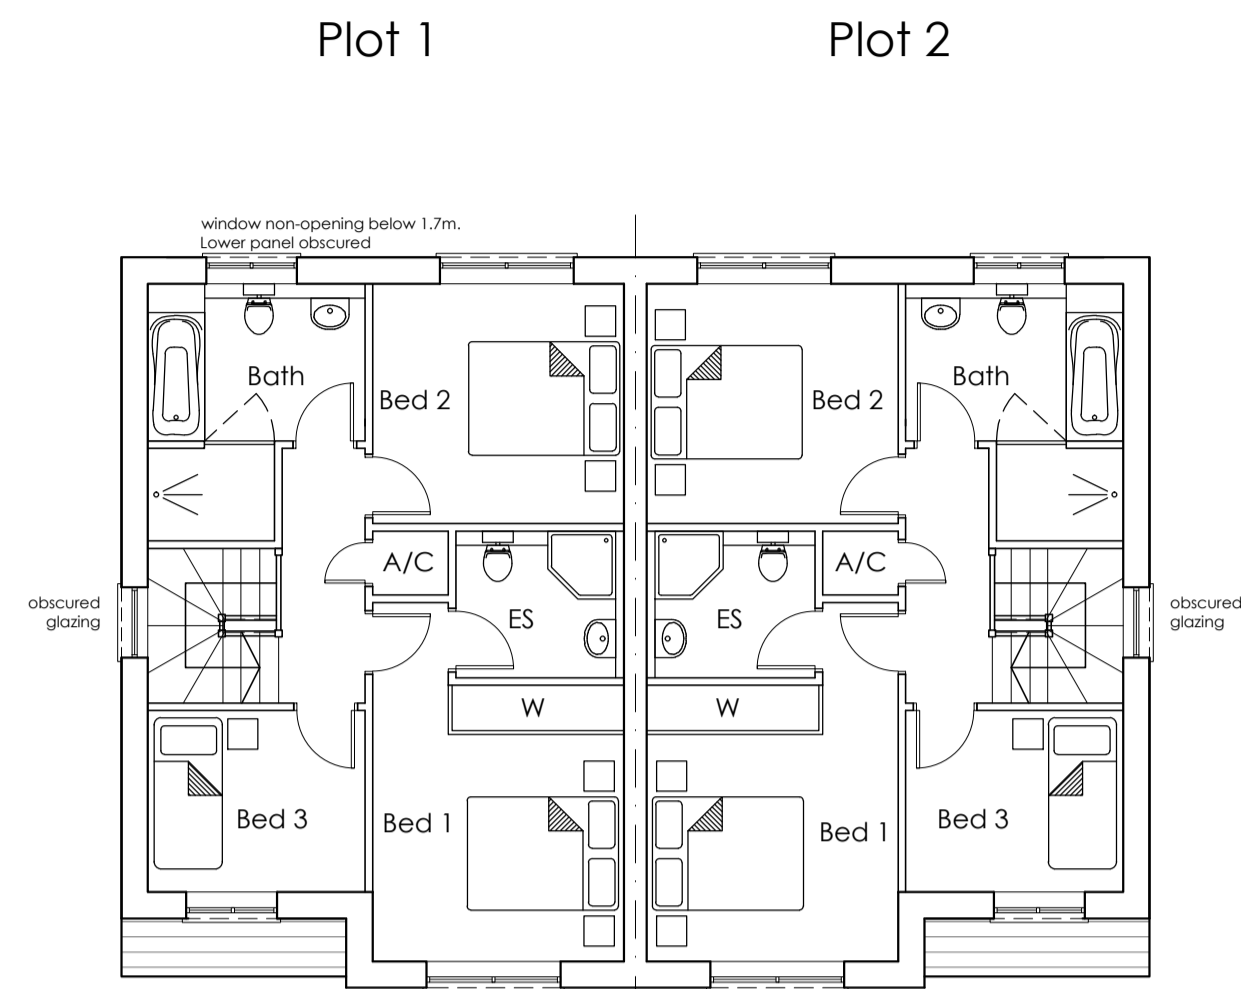


First Floor - Plot 1 & 2  
As Proposed 1:100

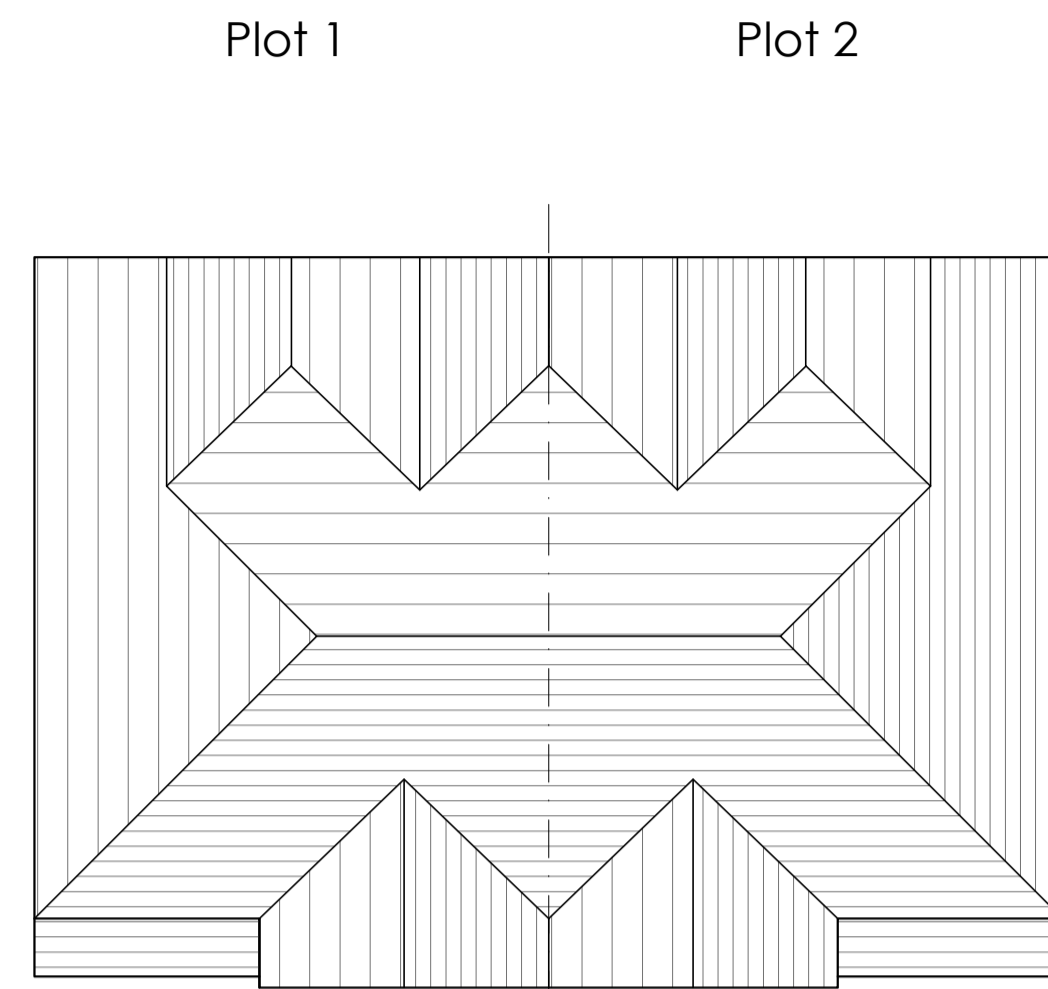


Roof Floor - Plot 1 & 2  
As Proposed 1:100

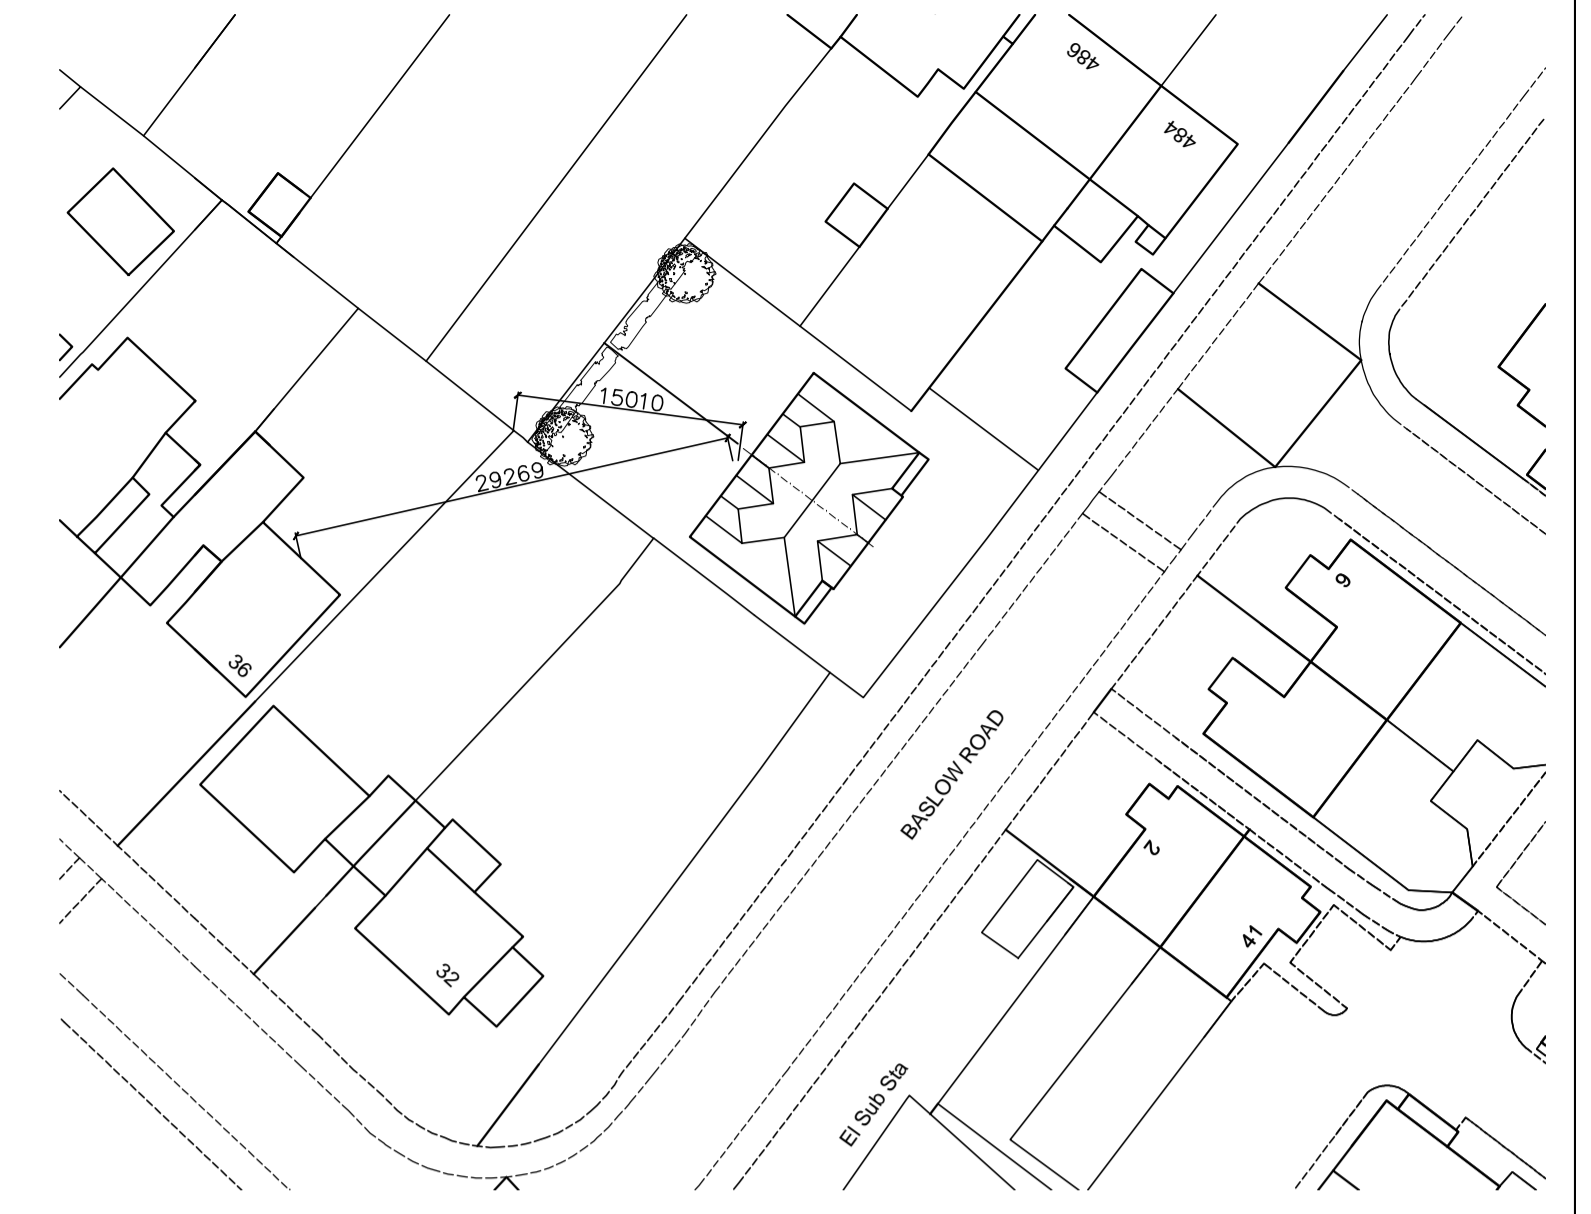

Site Plan 1:500

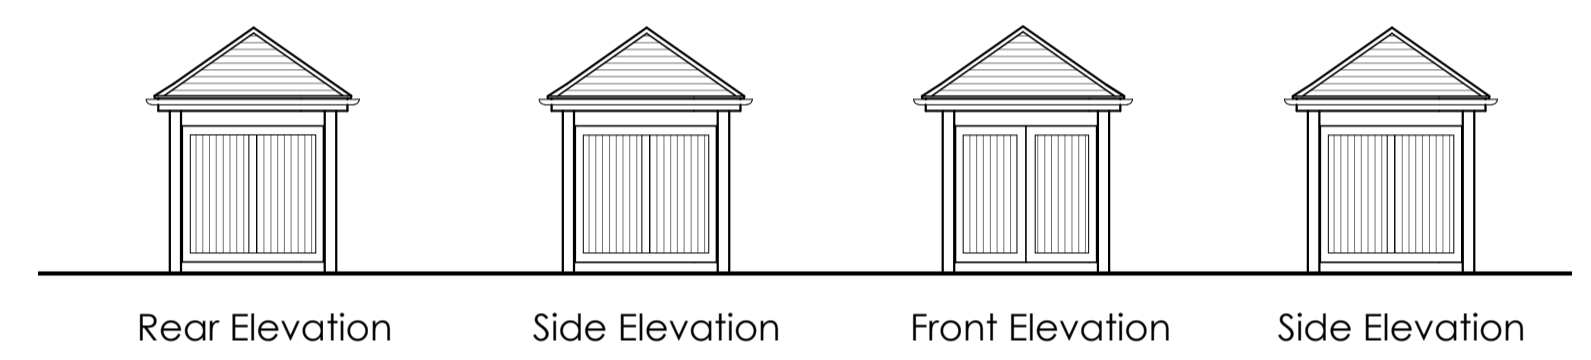

Rear Elevation Side Elevation Front Elevation Side Elevation

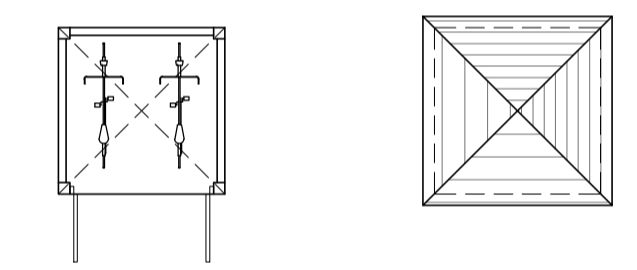

Cycle Storage Floor Plan 1:100



Front Elevation - Plot 1 & 2  
As Proposed 1:100



Side Elevation - Plot 2  
As Proposed 1:100



Rear Elevation - Plot 1 & 2  
As Proposed 1:100



Side Elevation - Plot 1  
As Proposed 1:100

Revisions	Drawings Notes
rev.A 14-07-2017 misc. alterations	1. this is not a survey drawing - all dimensions to be checked on site.
	2. do not scale off this drawing.
	3. the copyright of this drawing is the property of TPA Design Ltd
	4. all discrepancies to be reported to the architect
	5. please ensure that this drawing is read together and cross referenced with all other relevant architectural drawings, schedules and specifications.
	6. please ensure that this drawing is read in conjunction with all other consultants/specialist contractors relevant drawings, schedules and specifications.
	7. TPARCHITECTS is a trading name of TPA Design Ltd Registered address 33a St Lukes Road, Maidenhead, Berkshire SL67DN.

Project	Land at rear of 484 - 488 Reading, Winnersh RG41 5ET	<b>TPARCHITECTS</b> COMPTON LACEY 33a St Lukes Road Maidenhead Berkshire SL6 7DN + (44) 01628412388 enquiries@tparch.co.uk www.tparch.co.uk					
Title	Floor Plans & Elevations, Cycle Storage Plans, Elevations, Site Plan						
Drg. No.	2387/PL/402	Rev A	Drawn SS	Checked TP	Date 04/17	Scale as shown	Status Planning

This page is intentionally left blank