



01 SOUTH EAST ELEVATION
203 1:200

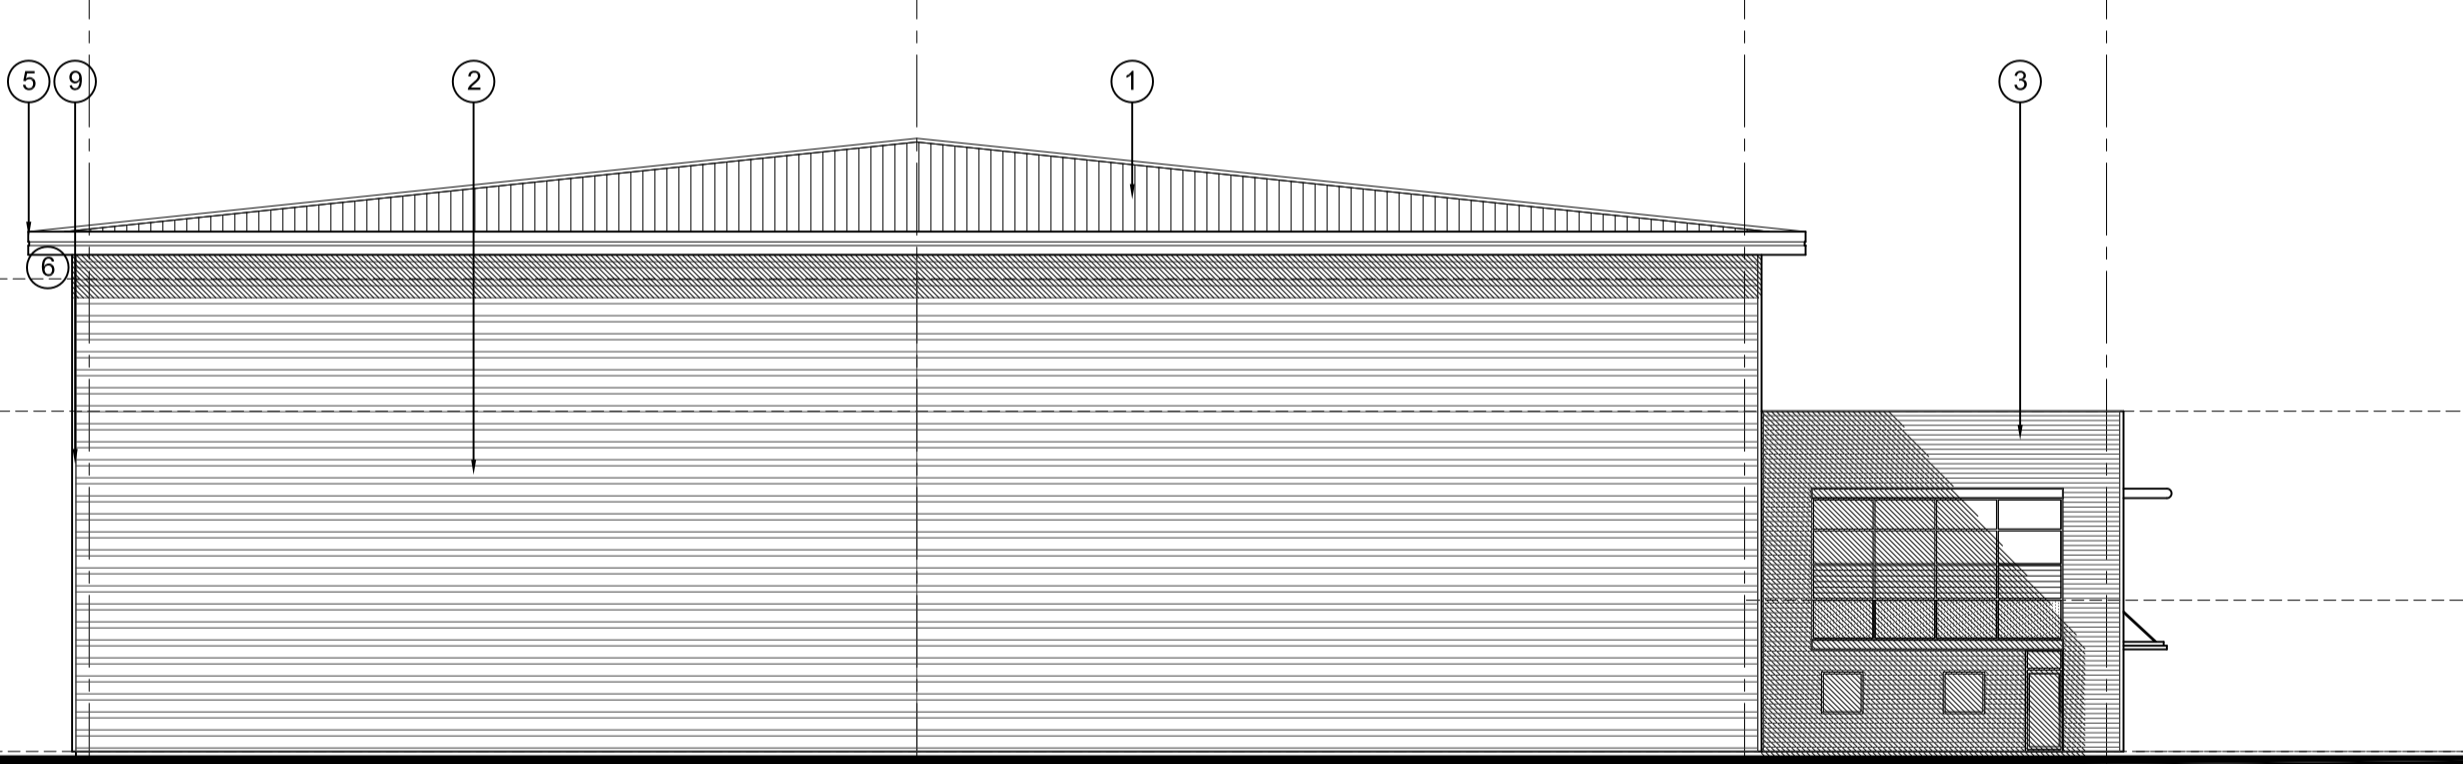

01 NORTH WEST ELEVATION
203 1:200




01 SOUTH WEST ELEVATION
203 1:200

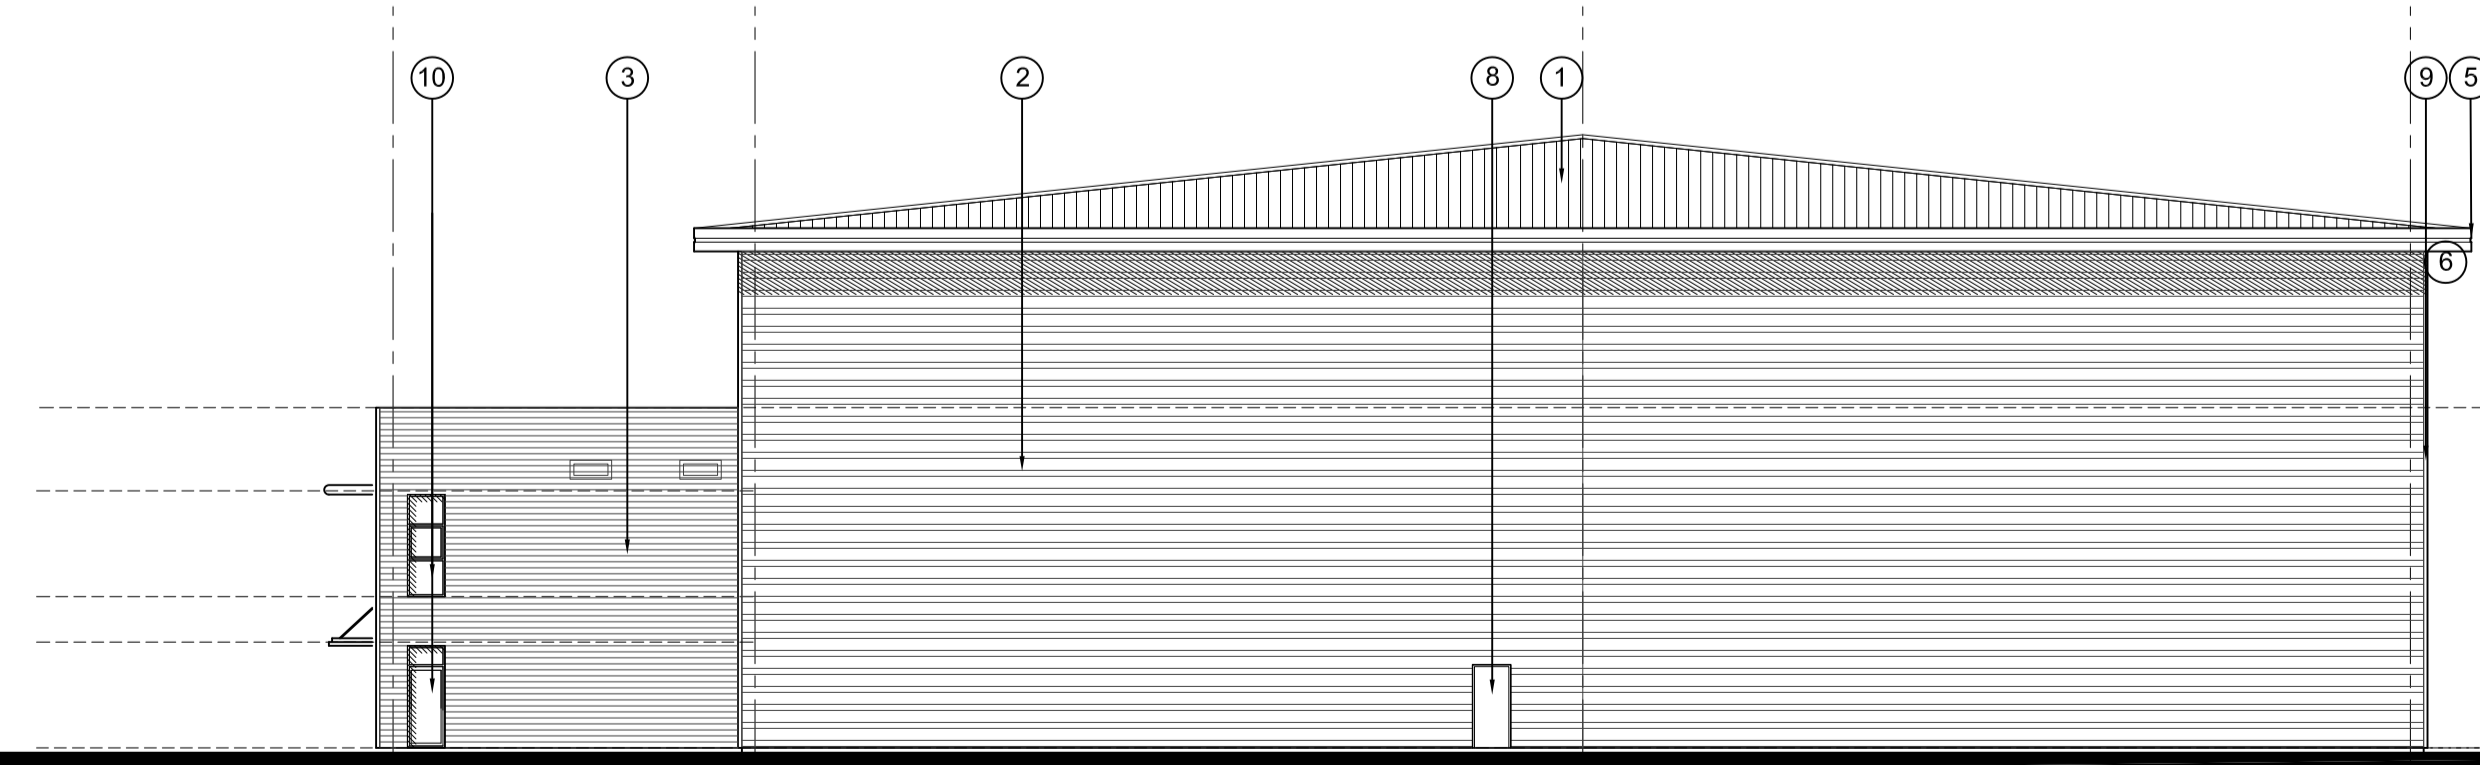


01 NORTH EAST ELEVATION
203 1:200

NOTES:
SUBJECT TO STATUTORY CONSENTS
BASED ON SURVEY BY GREENHATCH, REF: DRAWING NO. 14924 PLOT 62-67 REV. 0, MARCH 2015
BASED ON OS MAP REPRODUCED BY PERMISSION OF CONTROLLER OF HM STATIONARY OFFICE (c) CROWN COPYRIGHT
COPYRIGHT RESERVED
DO NOT USE ELECTRONIC VERSIONS OF THIS DRAWING TO DETERMINE DIMENSIONS UNLESS SPECIFICALLY AUTHORISED BY MICHAEL SPARKS ASSOCIATES
IF USING AN ELECTRONIC VERSION OF THIS DRAWING FIGURED DIMENSIONS TAKE PRECEDENCE AND NOTIFY MICHAEL SPARKS ASSOCIATES OF ANY DISCREPANCIES

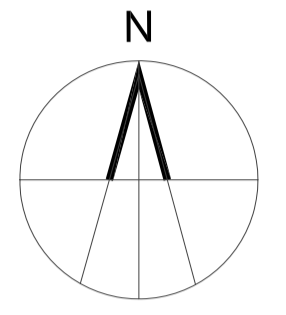

SCHEDULE OF EXTERNAL FACING MATERIALS	
① ROOF	FULLY INSULATED BUILT UP ROOF SYSTEM COLOUR: HPS 200 ALBATROSS LIGHT GREY
② UNIT WALL CLADDING	FULLY INSULATED HALF ROUND CLADDING LAID HORIZONTALLY COLOUR: COAT PRISMA SILVER METALLIC (RAL 9006)
③ OFFICE WALL CLADDING	FULLY INSULATED SINUSOIDAL CLADDING LAID HORIZONTALLY COLOUR: COAT PRISMA ZEUS (DARK GREY METALLIC)
④ OFFICE ENTRANCE WALL	BRICK, COLOUR: SMOOTH BUFF
⑤ ROOF FASCIA	SECRET FIXED PROFILED FASCIA - HPS 200 ULTRA COLOUR: SILVER METALLIC (RAL 9006)
⑥ ROOF OVERHANG AND SOFFIT	FLAT METAL SECRET FIXED SOFFIT PRISMA SILVER METALLIC (RAL 9006)
⑦ LOADING DOORS	TATA STEEL HPS200 FINISH - COLOUR: GREY ALUMINIUM (RAL 9007)
⑧ PERSONNEL/FIRE EXIT DOORS	TATA STEEL HPS200 FINISH - COLOUR: GREY ALUMINIUM (RAL 9007)
⑨ CORNER FLASHINGS	FIN DETAIL CORNER FLASHING COLOUR: SILVER METALLIC SILVER (RAL 9006)
⑩ CURTAIN WALLING & ENTRANCE DOORS WINDOWS	CLEAR SUNCOOL TOUGHENED GLASS IN POLYESTER POWDER COATED ALUMINIUM CURTAIN WALLING SYSTEM WITH LOOK-A-LIKE PANELS & MANIFESTATION. COLOUR: DARK GREY (RAL 7015)
⑪ BRISE SOLEIL	POWDER COATED ALUMINIUM HORIZONTAL AEROFOL FIN. COLOUR: SILVER METALLIC (RAL 9006)

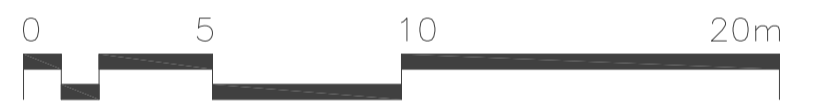

REV	DATE	NOTE	DRAW	CHK
C	26.10.17	2 no. delivery doors removed.	sd	-
B	19.05.17	Customer delivery door moved.	sd	-
A	22.03.17	Updated in line with tenant requirements.	sd	-



Standard Life Investments

CHARTERED ARCHITECTS
11 PLATO PLACE
ST DUNGS ROAD
LONDON SW6 4TU
TELEPHONE 020 7736 6162
www.mso-architects.co.uk

TITLE
SUTTONS BUSINESS PARK, READING
DRAWING
PLOT C - 62-67
ELEVATIONS
CLIENT
STANDARD LIFE INVESTMENTS

DATE JANUARY 2017	SCALE 1:200 @ A1	DRAWN SD
STATUS PLANNING		CHECKED

DRAWING NUMBER
30905-PL-203C

This page is intentionally left blank