


97

PART GROUND FLOOR PLAN
35 WILDERNESS ROAD

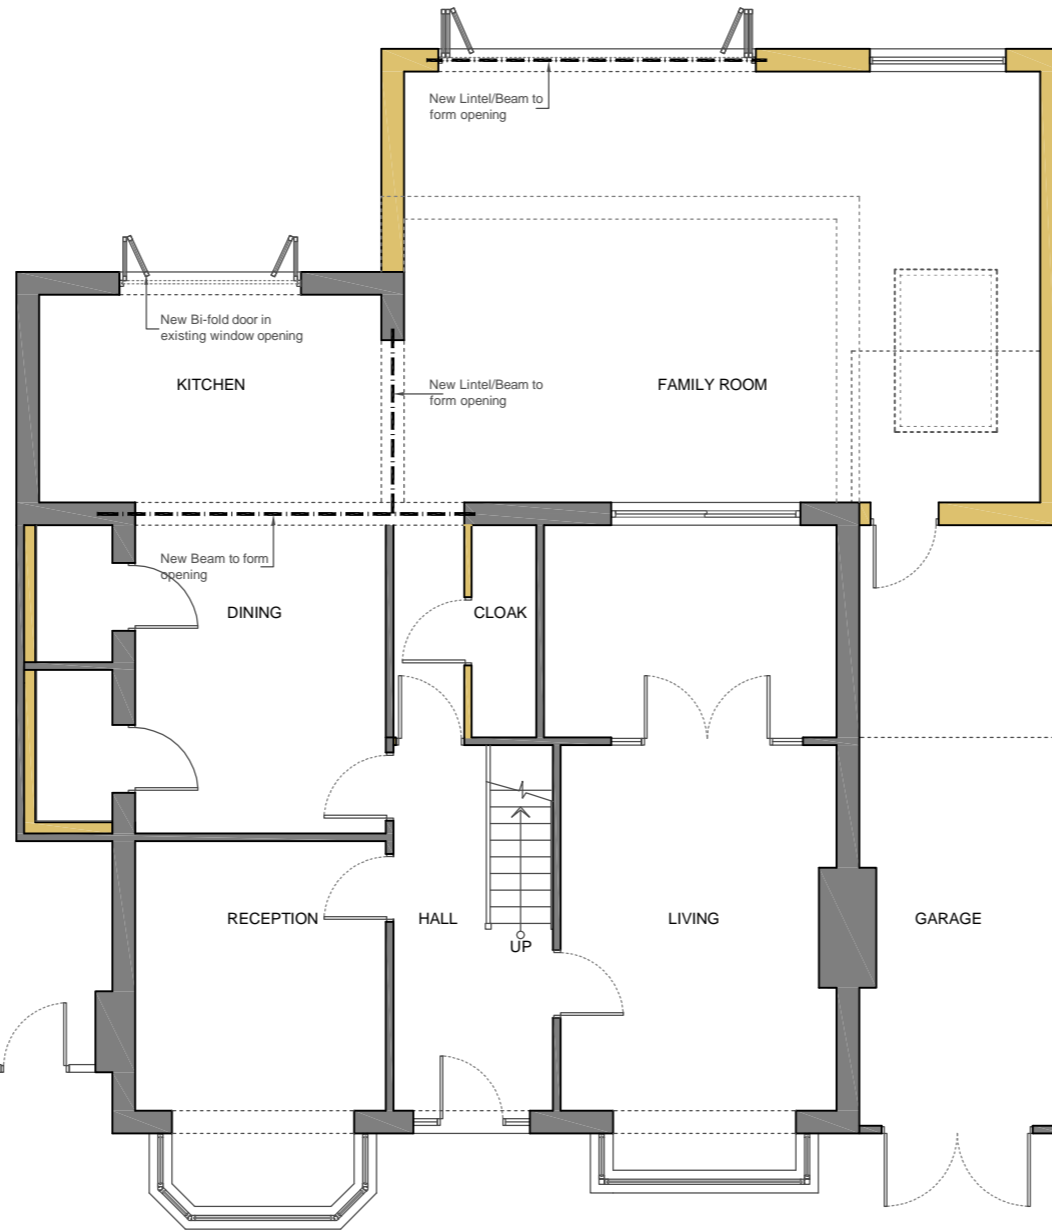


PART GROUND FLOOR PLAN
39 WILDERNESS ROAD

PROPOSED GROUND FLOOR PLAN
SCALE 1:100



12 Stanton Close, Earley, Berkshire. RG6 7DX
Contact : 0118 327 9645
www.arcadia-design.co.uk

KEY:
Existing Proposed

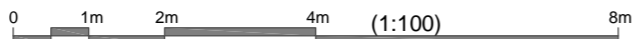

- NOTES:**
1. THIS DRAWING IS COPYRIGHT AND SHOULD NOT BE REPRODUCED WITHOUT THE WRITTEN APPROVAL OF ARCADIA DESIGN CONSULTANTS.
 2. ALL DIMENSIONS TO BE CHECKED ON SITE AND ANY DISCREPANCIES BROUGHT TO THE ATTENTION OF THE ARCADIA DESIGN CONSULTANTS.
 3. NO DIMENSIONS TO BE SCALED.
 4. THIS DRAWING IS TO BE READ IN CONJUNCTION WITH ALL OTHER RELEVANT ARCHITECTS, SERVICE ENGINEERS AND STRUCTURAL / CIVIL ENGINEERS DRAWINGS AND SPECIFICATIONS.
 5. ALL RIGHTS RESERVED.

P L A N N I N G O N L Y

REV.	DATE	DESCRIPTION	PROJECT	
			PART FIRST FLOOR REAR EXTENSION AT 37 WILDERNESS ROAD - RG6 7RU	
DWG NO:	PL/339/106	SCALE	1:100 @ A3	DRAWING TITLE
DATE	OCT. 2017	DRAWN BY	MQ	PROPOSED GROUND FLOOR PLAN

This page is intentionally left blank