


Notes


All dimensions and levels on site are to be checked prior to commencement of work.

This drawing is the copyright of **The Edwards Irish Partnership LLP**

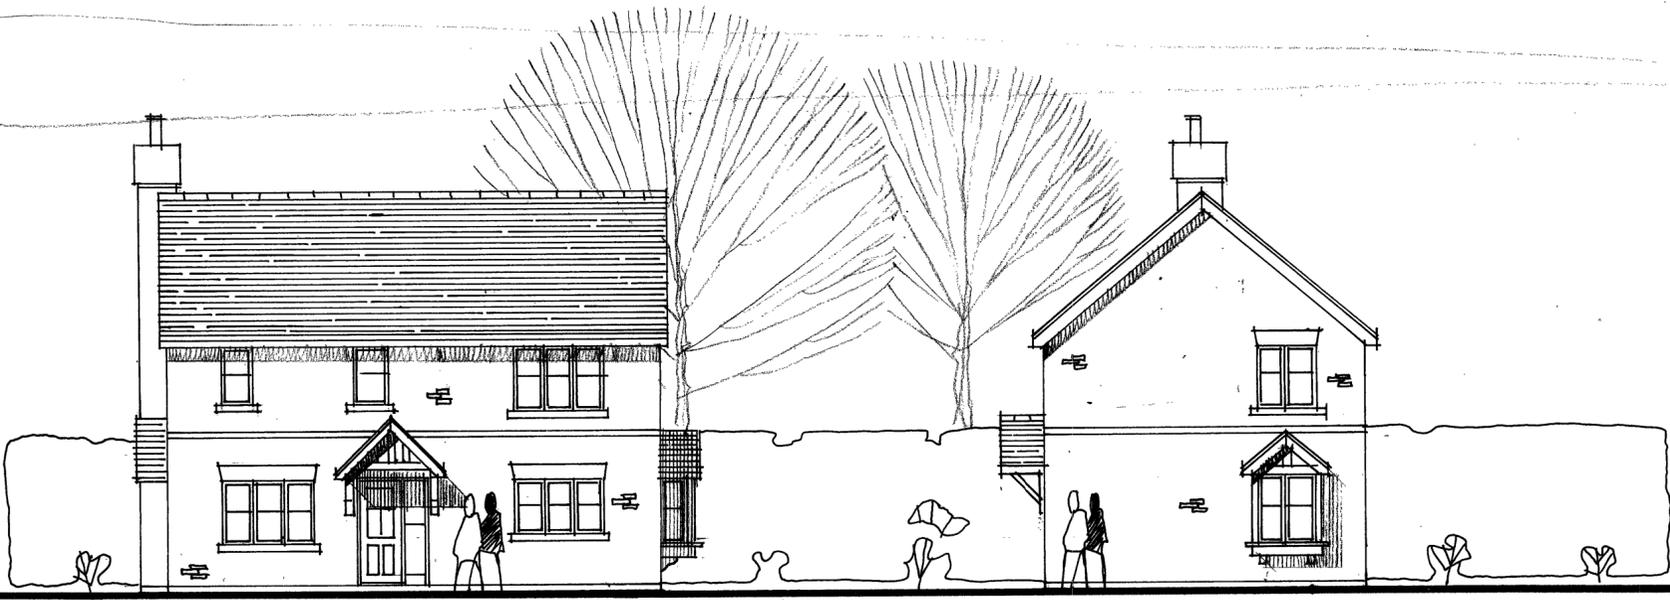

FRONT ELEVATION

SIDE ELEVATION


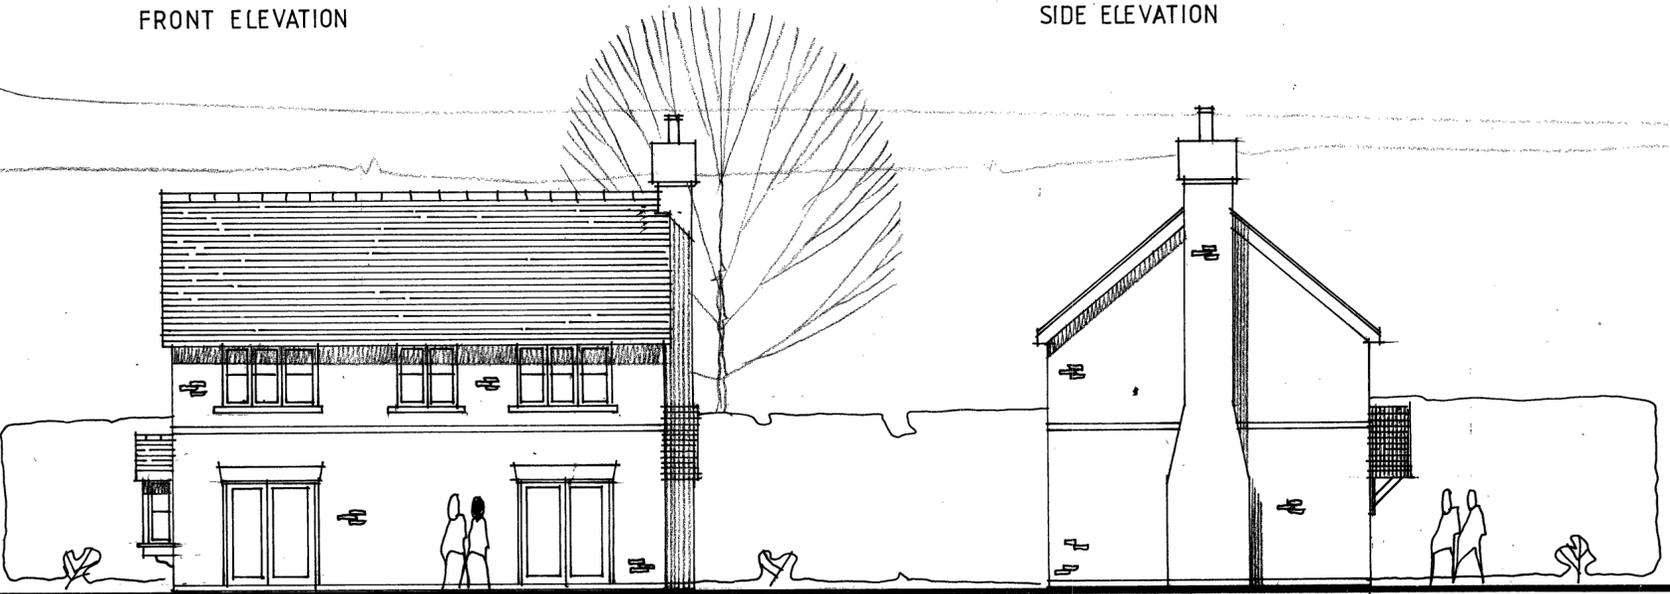


REAR ELEVATION

SIDE ELEVATION



SCALE 1:100

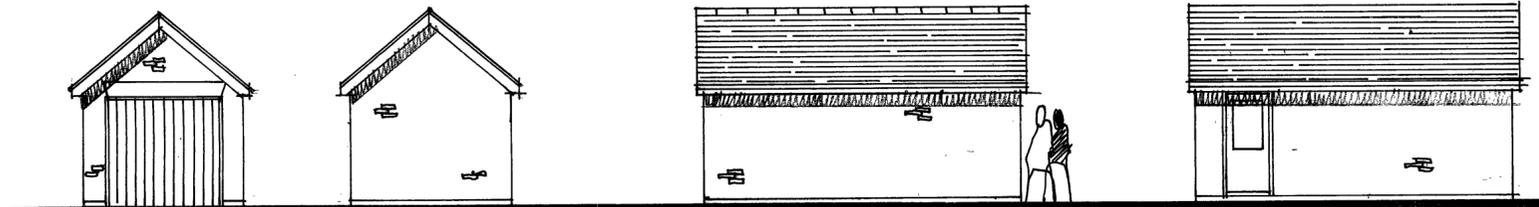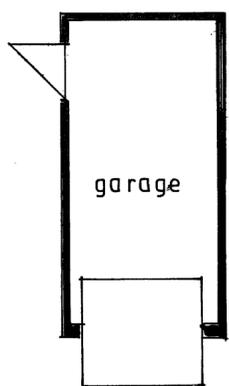

FRONT ELEVATION

REAR

SIDE

SIDE

REV A: REDRAWN

09/2014

Project
 LAND TO REAR OF
 58 HURST ROAD
 TWYFORD
 BERKS

Client
 HICKS DEVELOPMENTS LTD

Drawing

PLOT 1


Scale
 1:100 at A2 size

Date
 09/2014




The Edwards Irish Partnership LLP
 Architects & Surveyors

Suite 8, Market House, 19-21 Market Place, Wokingham, Berks. RG40 1AP
 Tel: 0118-989-4403 Fax: 0118-989-4383
 E-mail: email@edwardsirish.com

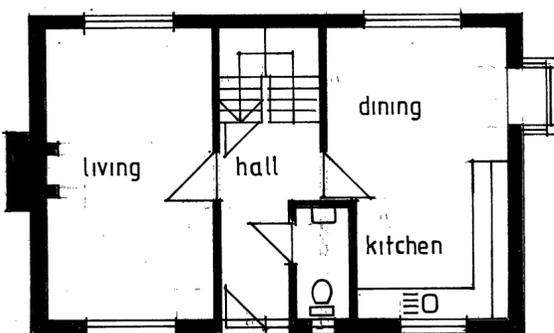

GROUND FLOOR PLAN

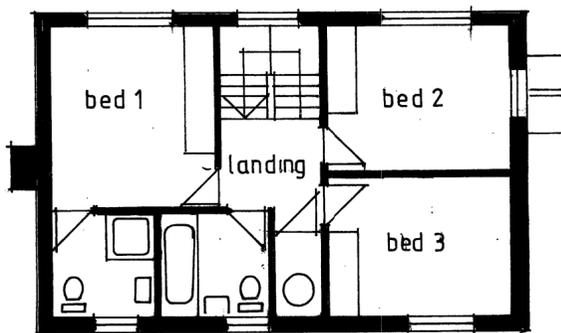

FIRST FLOOR PLAN

This page is intentionally left blank