

Notes


All dimensions and levels on site are to be checked prior to commencement of work.

This drawing is the copyright of **The Edwards Irish Partnership LLP**




FRONT ELEVATION

SIDE ELEVATION

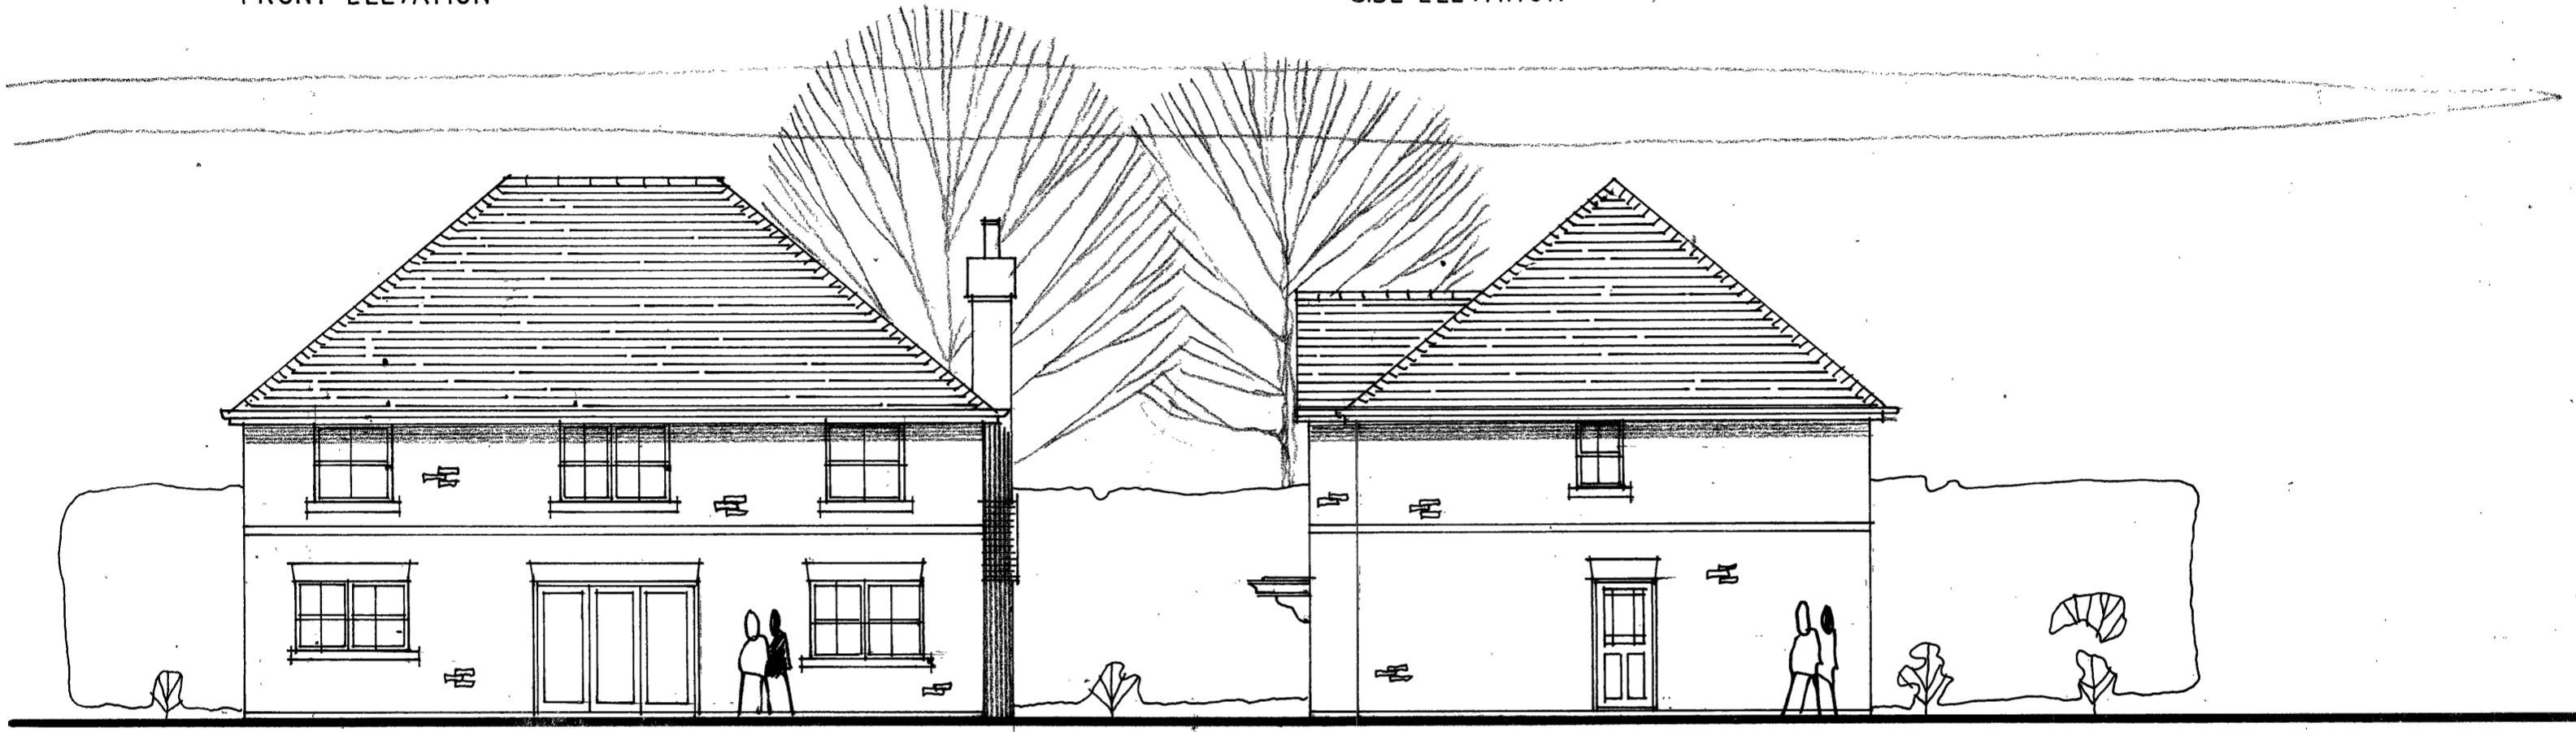


REAR ELEVATION


SIDE ELEVATION

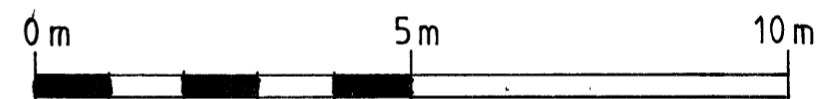


SCALE 1:100

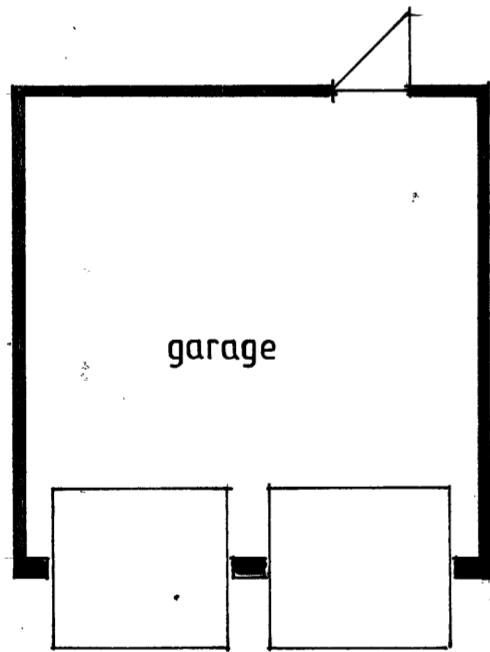


GARAGE PLAN PLOT 3

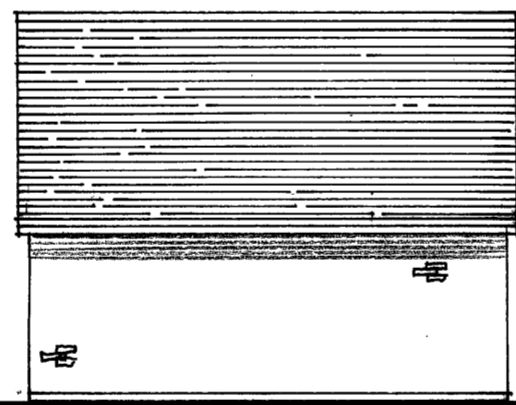


SIDE ELEVATION
both sides similar

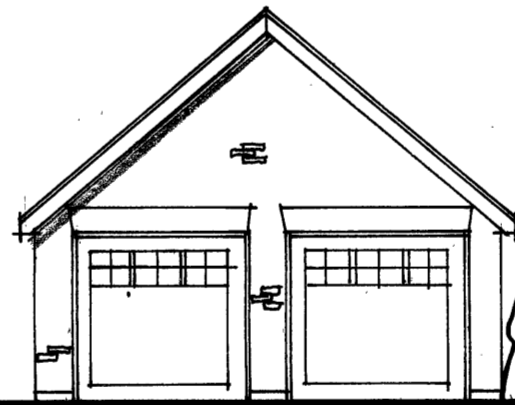


FRONT

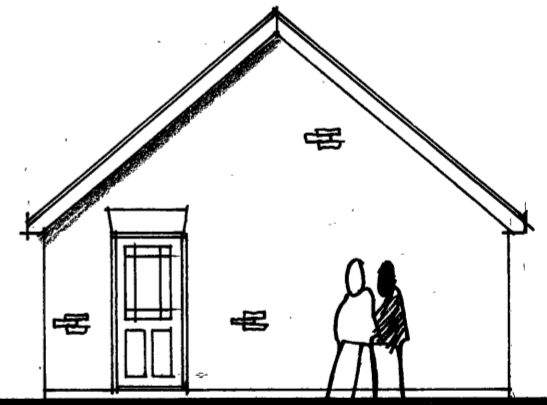

REAR

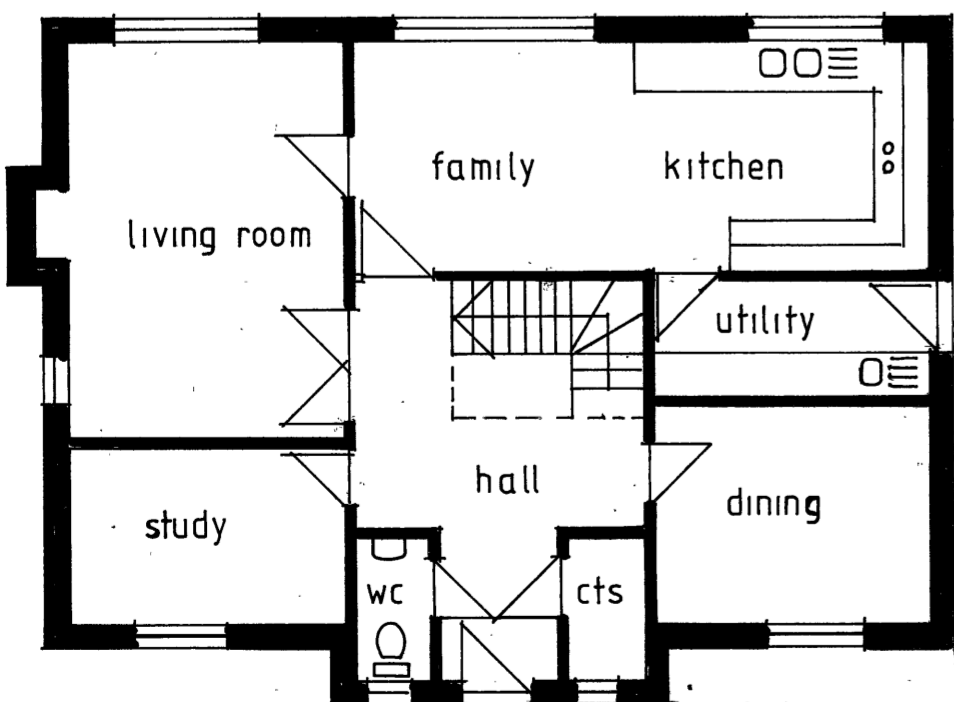

GROUND FLOOR PLAN

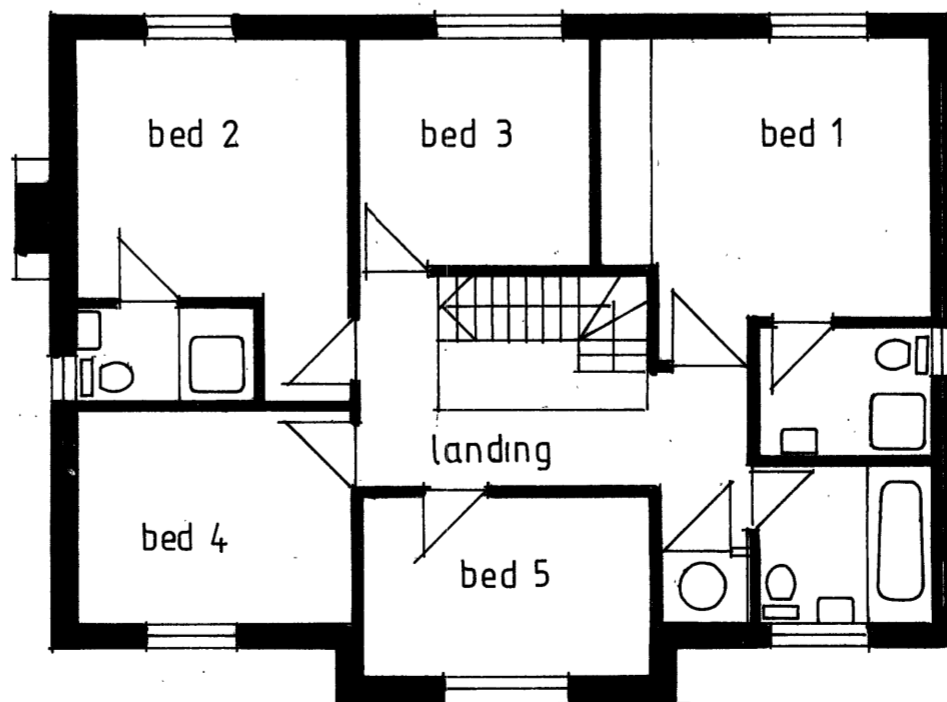

FIRST FLOOR PLAN

REV B : RENUMBERED
REV A : PV PANELS ADDED

09/2014
25/06/2014

Project
**LAND TO REAR OF
58, HURST ROAD
TWYFORD
BERKS**

Client
HICKS DEVELOPMENTS LTD

Drawing
PLOTS 4 AND 5

Scale
1:100 at A2 size

Date
03/2014



**The Edwards Irish Partnership LLP
Architects & Surveyors**

Suite 8, Market House, 19-21 Market Place, Wokingham, Berks. RG40 1AP
Tel: 0118-989-4403 Fax: 0118-989-4383
E-mail: email@edwardsirish.com

Job 2174 Dwg. 103

This page is intentionally left blank