


Notes


All dimensions and levels on site are to be checked prior to commencement of work.

This drawing is the copyright of The Edwards Irish Partnership LLP

SCALE

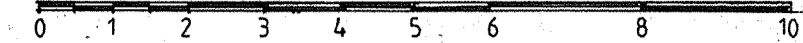


FRONT ELEVATION

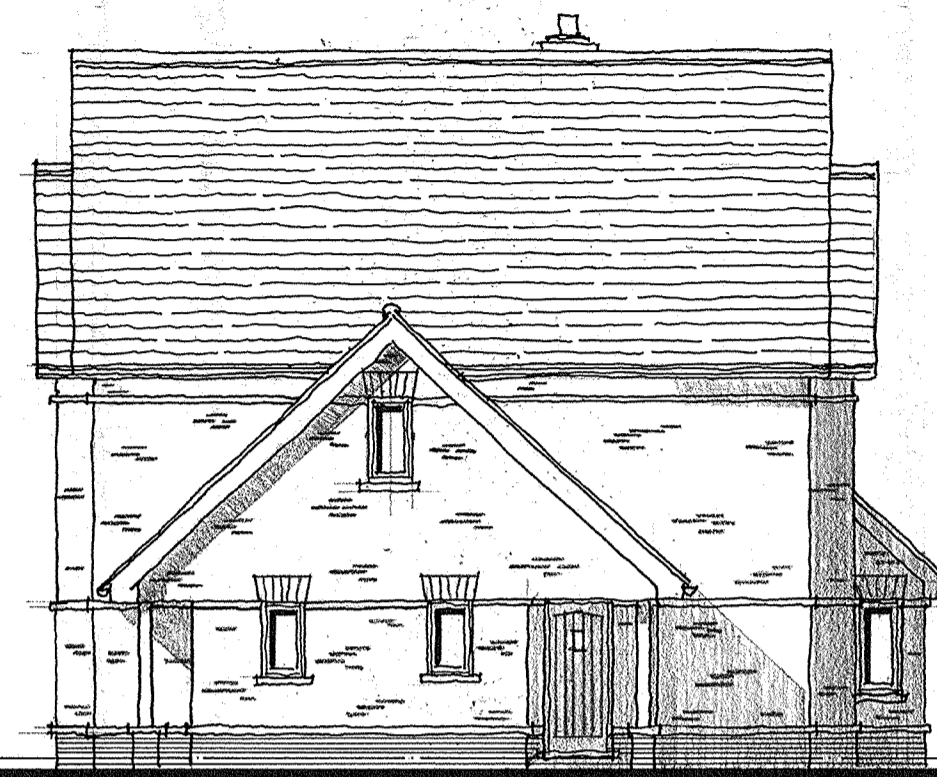


SIDE ELEVATION

129

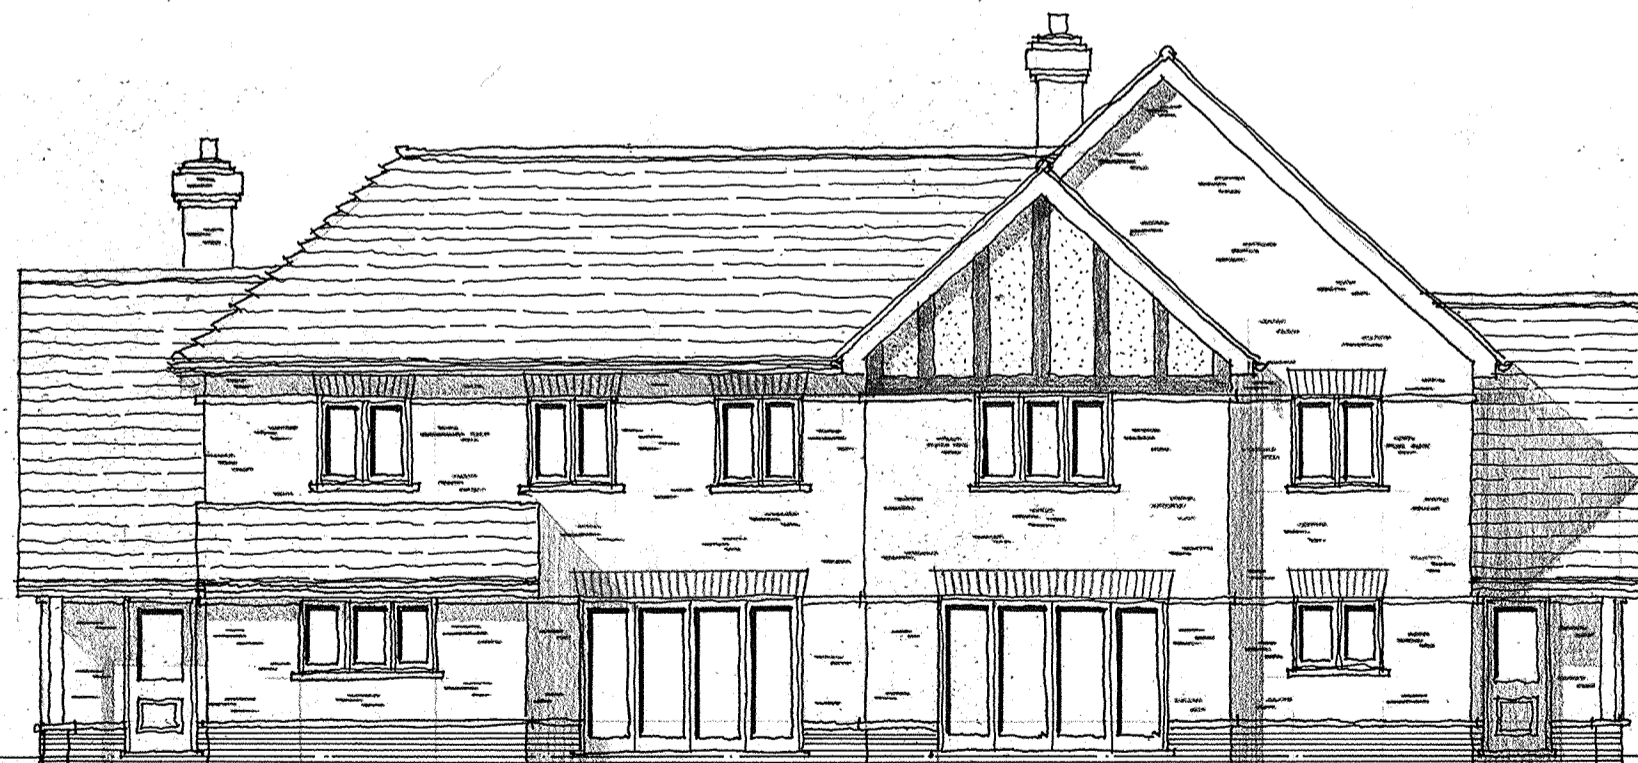

REAR ELEVATION

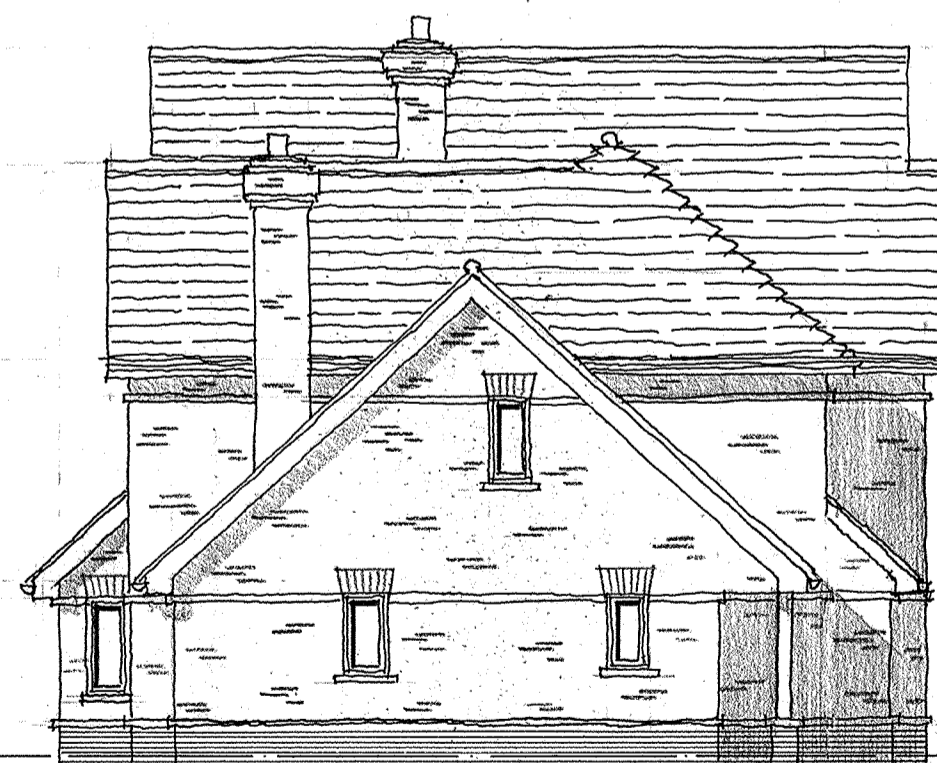

SIDE ELEVATION

Project Residential development -
Balcombe Nursery Site
Basingstoke Road
SWALLOWFIELD
Berks

Client
Woodridge Development

Drawing
ELEVATIONS
PLOTS 4 and 5

Scale 1:100 at A2 Date November 2017



The Edwards Irish Partnership LLP
Architects & Surveyors

Unit 11, Indigo House, Mulberry Business Park, Fishponds Road,
Wokingham, Berks RG41 2GY

Tel: 0118-989-4403 E-mail: email@edwardsirish.com

Job 2396 Dwg. 20

This page is intentionally left blank