


Notes

All dimensions and levels on site are to be checked prior to commencement of work.


This drawing is the copyright of **The Edwards Irish Partnership LLP**

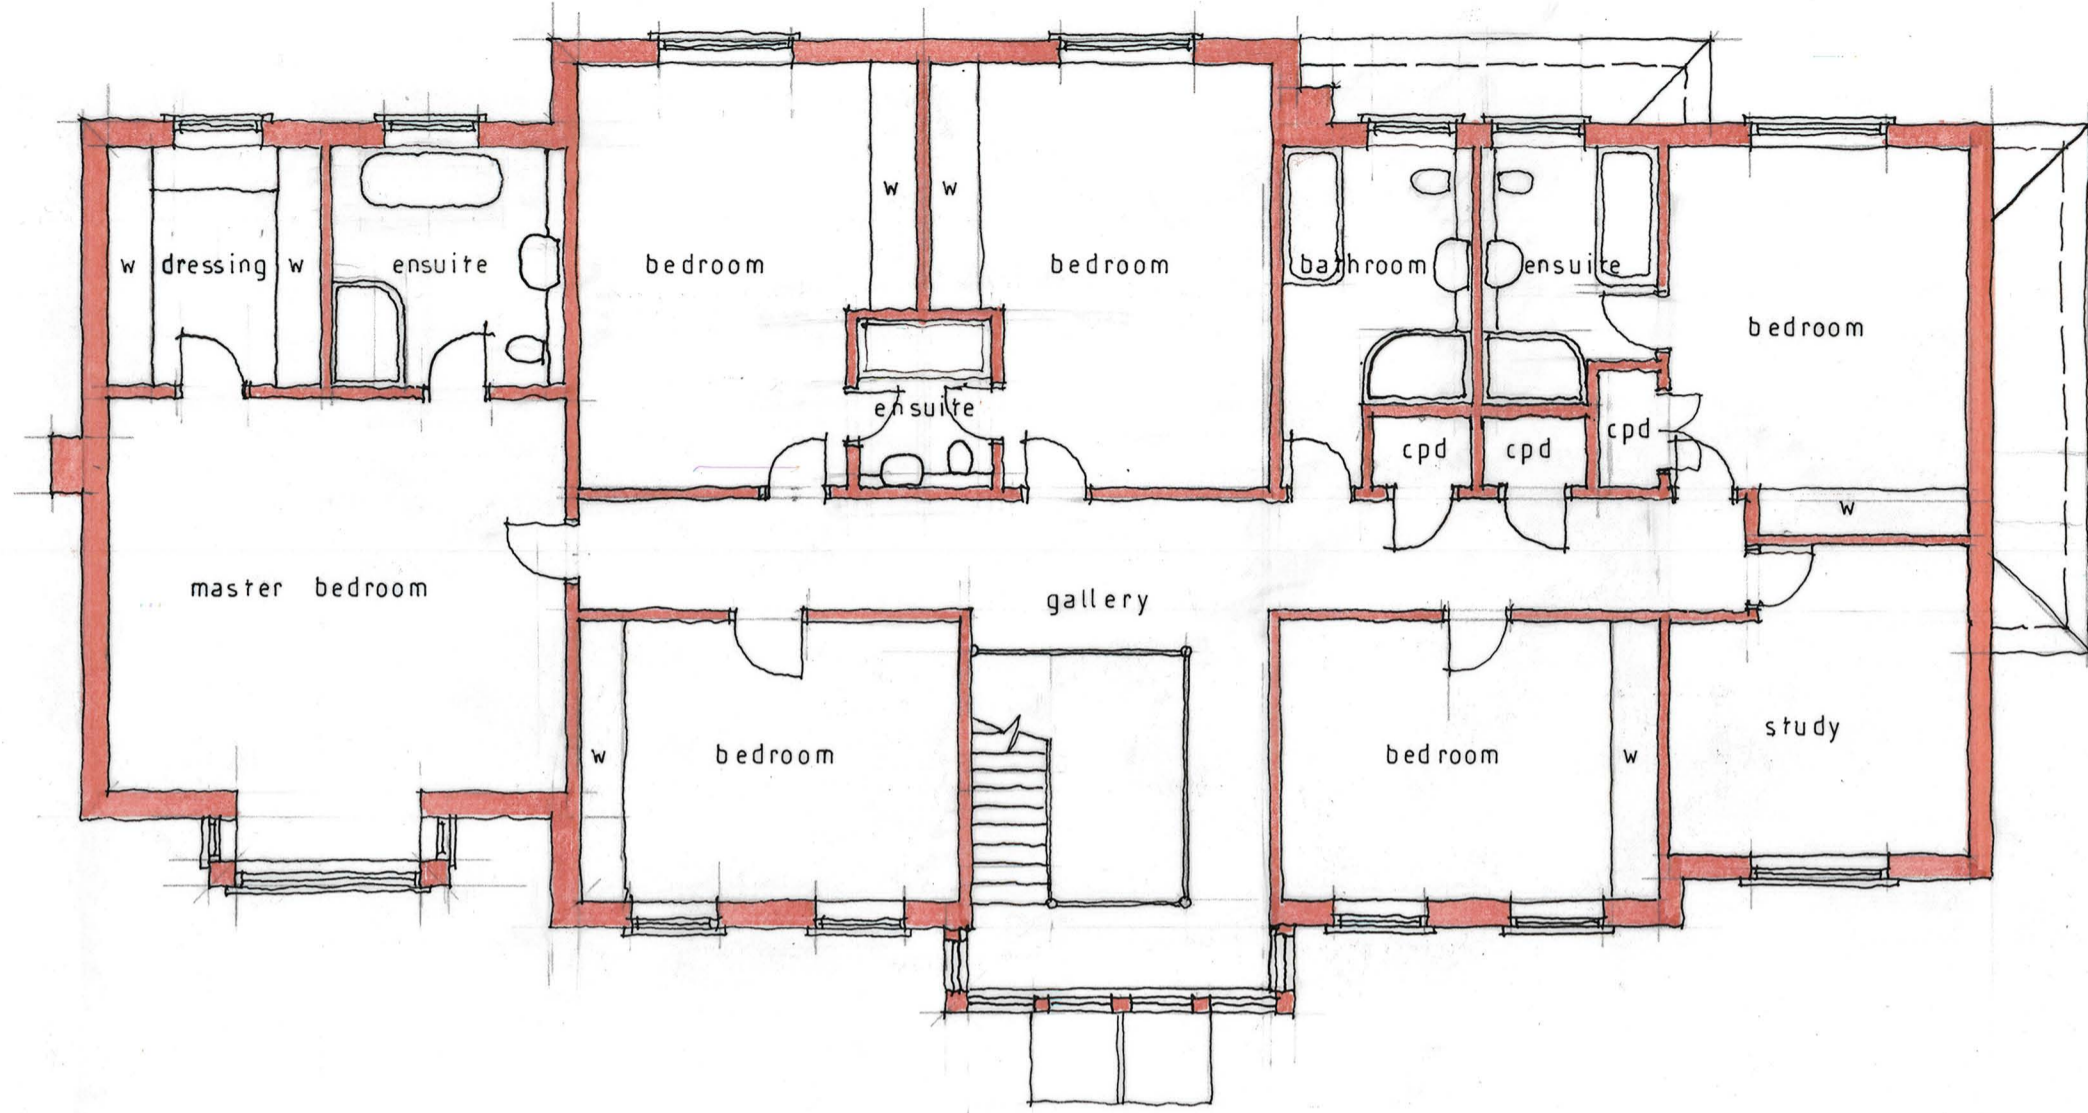


FIRST FLOOR



GARAGE ELEVATIONS

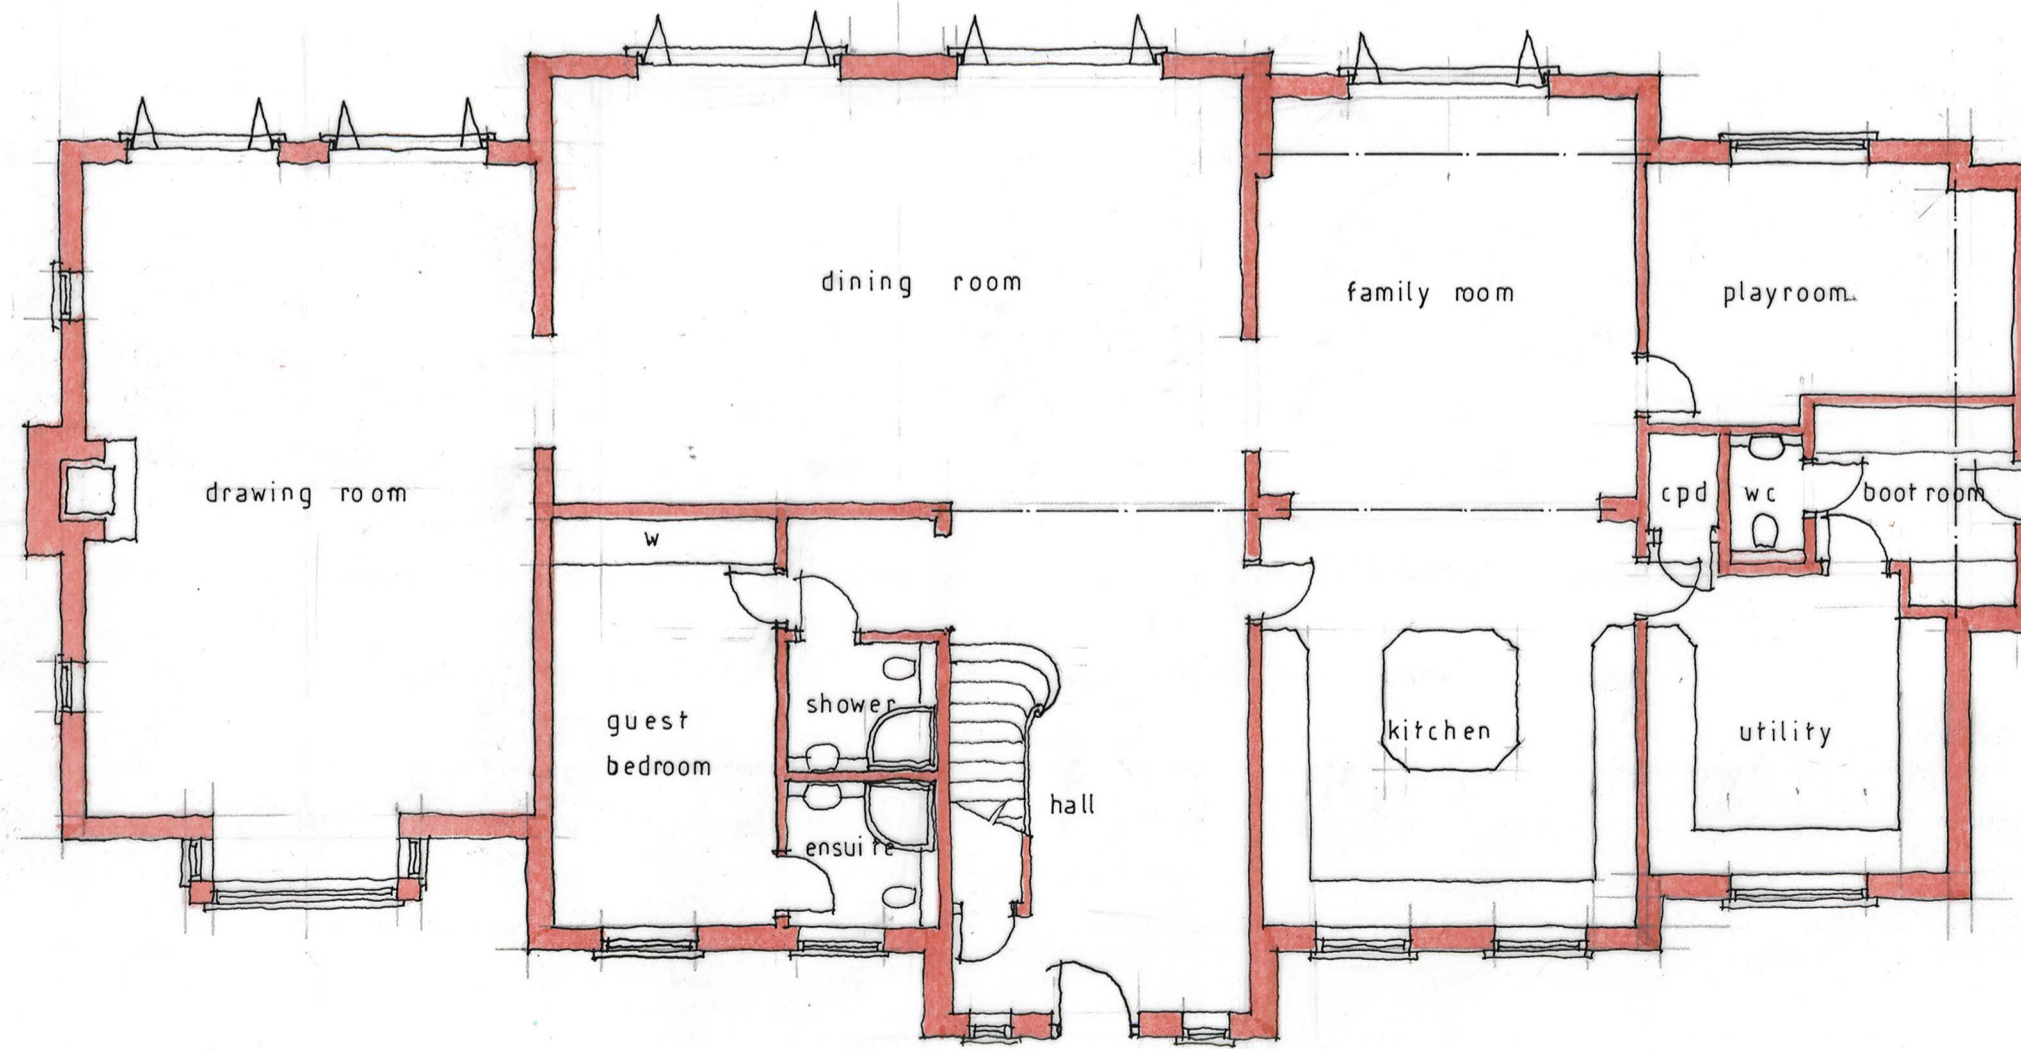

GROUND FLOOR

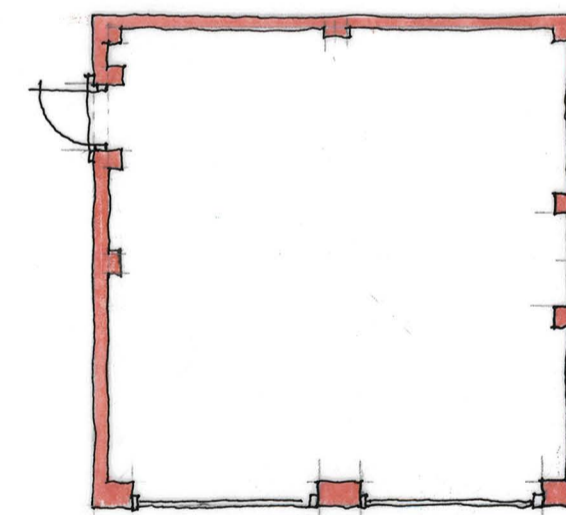

GARAGE PLAN

Project Residential development
Balcombe Nursery Site
Basingstoke Road
SWALLOWFIELD
Berks

Client
Woodridge Developments

Drawing
FLOOR PLANS and GARAGE
PLOT 1

Scale 1:100 at A2 Date November 2017



The Edwards Irish Partnership LLP
Architects & Surveyors
Suite 11, Indigo House, Mulberry Business Park, Fishponds Road,
Wokingham, Berks RG41 2GY
Tel: 0118-989-4403 E-mail: email@edwardstrish.com

Job 2396 Dwg. 15

This page is intentionally left blank