



FIRST FLOOR PLAN



FRONT ELEVATION

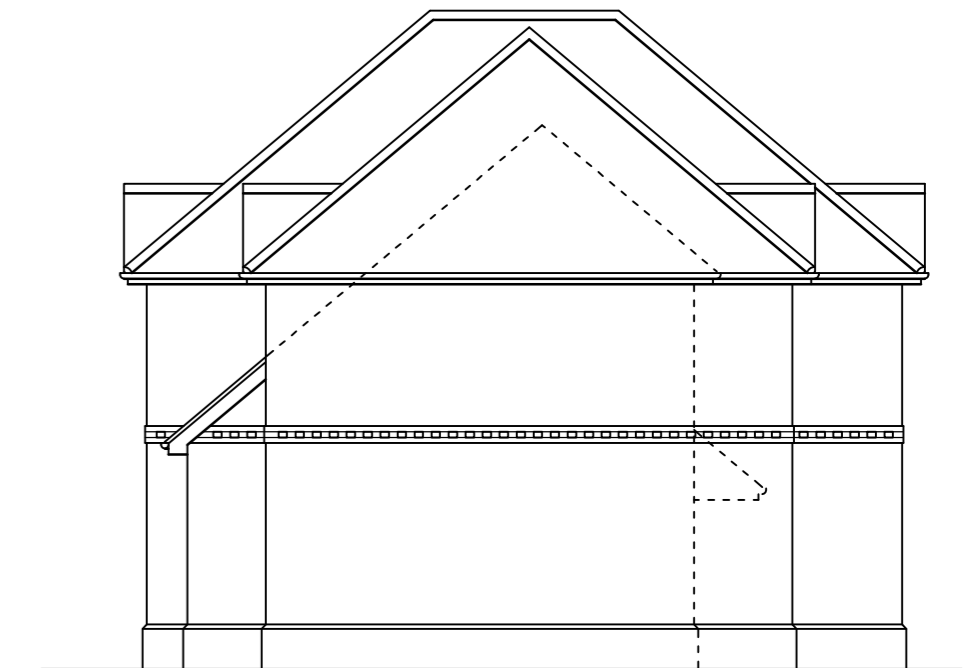


SIDE ELEVATION

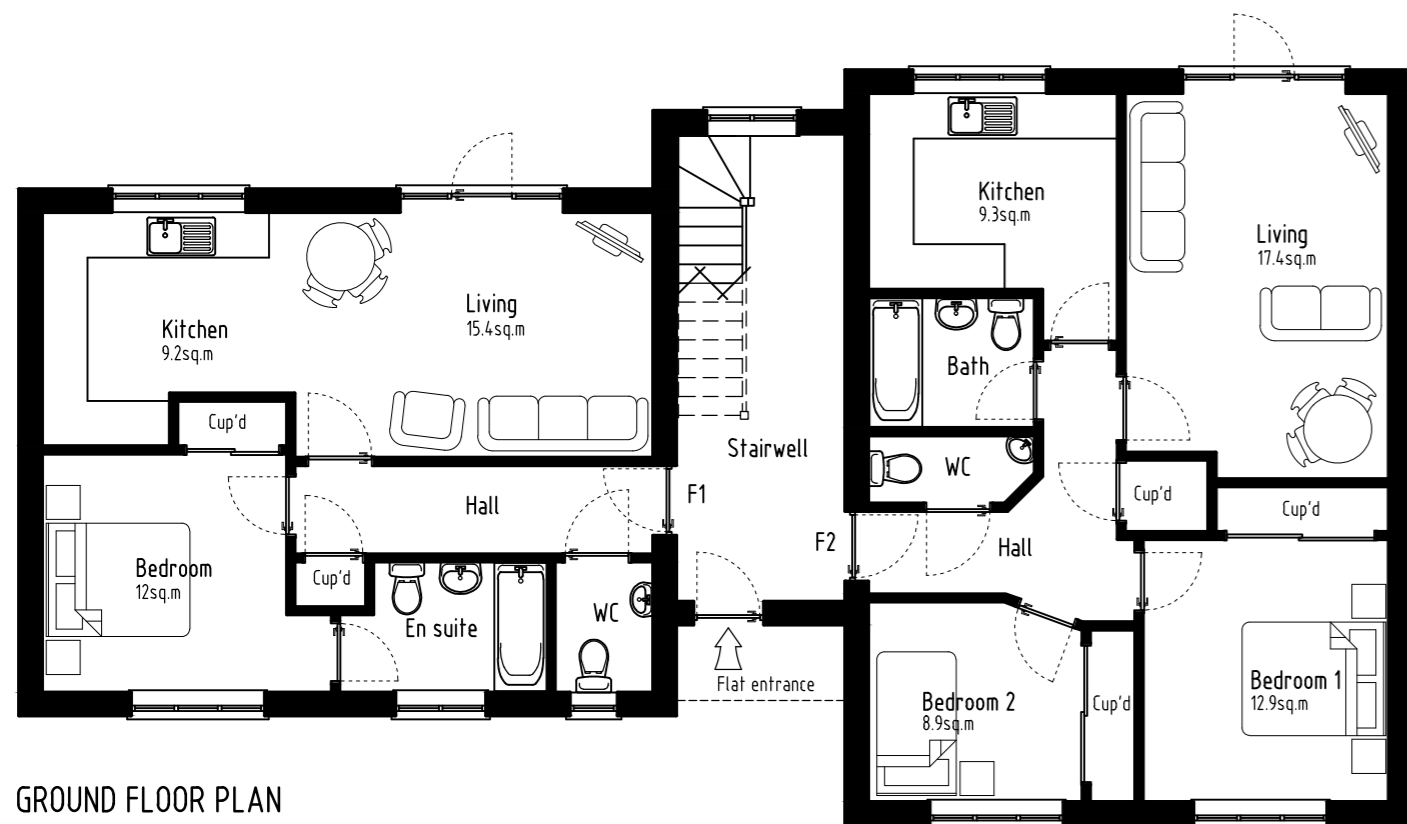

GROUND FLOOR PLAN




REAR ELEVATION

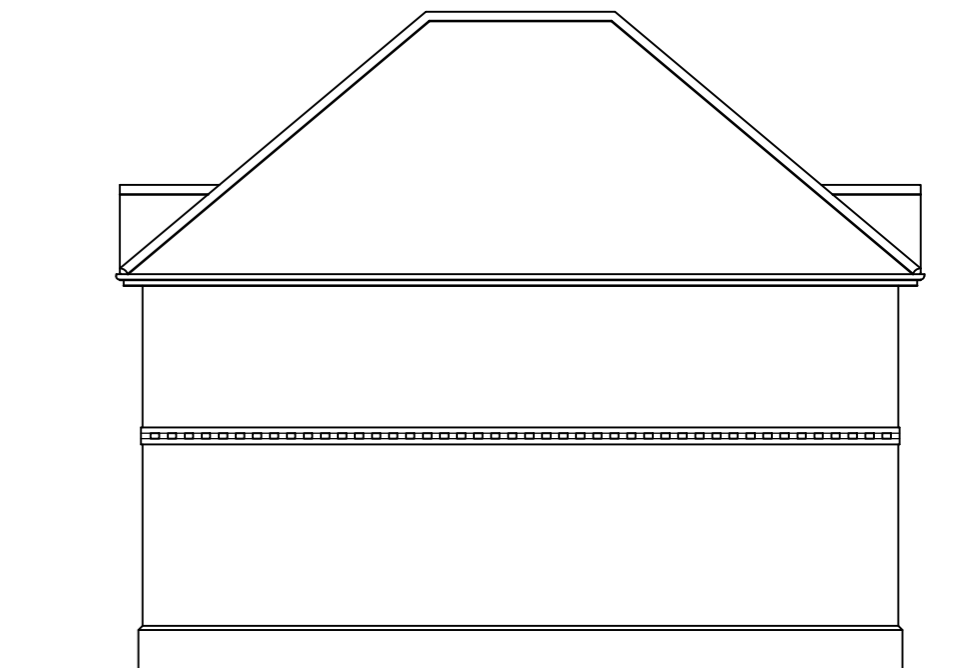


SIDE ELEVATION


BIN STORE DETAILS

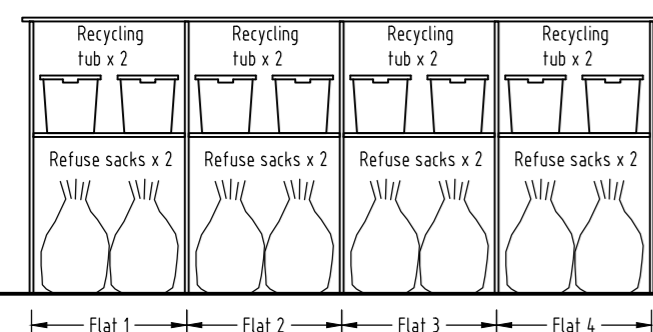


FRONT ELEVATION - OPEN

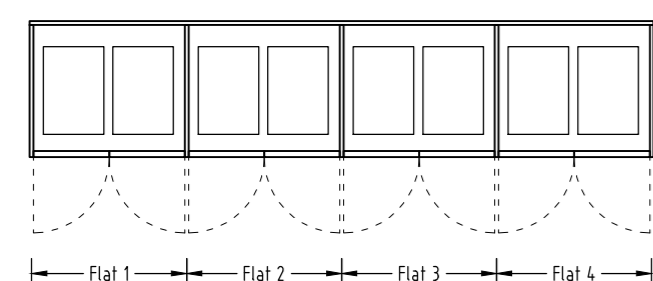

PLAN

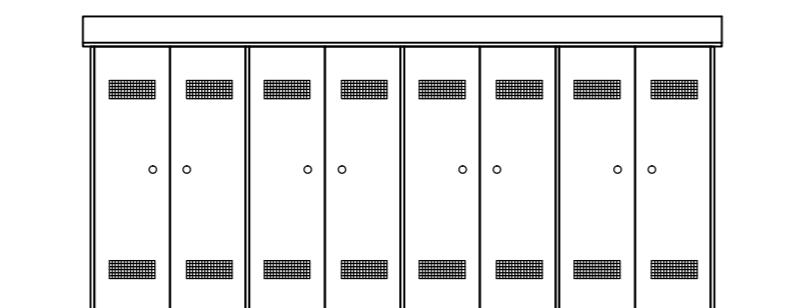


FRONT ELEVATION - CLOSED

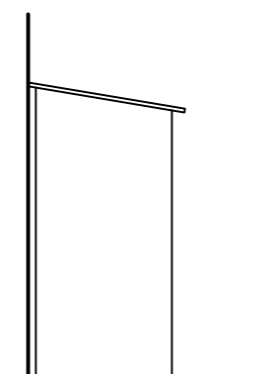


SIDE ELEVATION


CYCLE STORE DETAILS

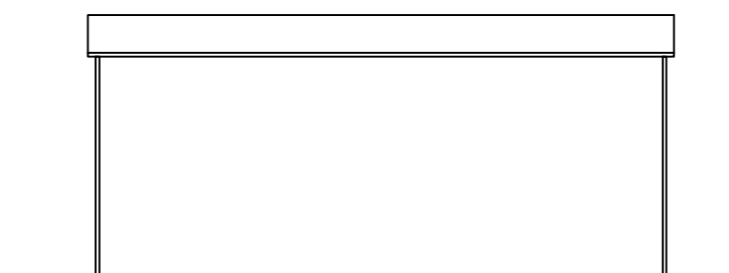

FRONT ELEVATION

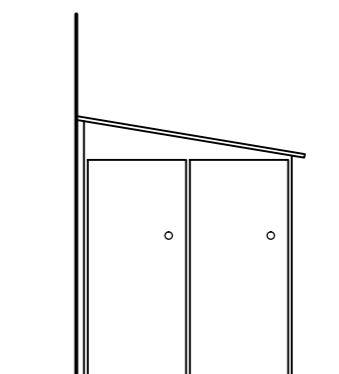

SIDE ELEVATION

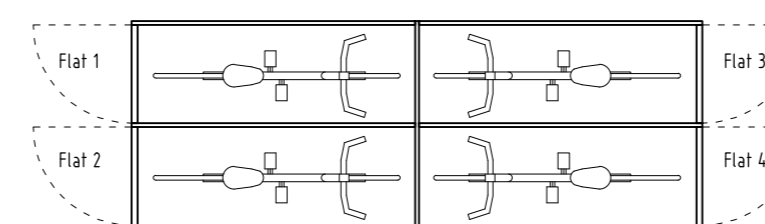

PLAN

SCHEDULE OF ACCOMMODATION
 2no 1 bed apartments 51.35 sq.m gross internal area each
 2no 2 bed apartments 64.53 sq.m gross internal area each



Windward House
 Hollow Lane
 Shinfield, Reading
 Berkshire RG2 9DX
 Phone: 0118 9884477
 Fax: 0118 9885268
 E-mail: mail@bdssurveyors.co.uk
 Web: www.bdssurveyors.co.uk

Project
 Residential development at
 ANSON CRESCENT
 WHITLEY WOOD
 READING

Drawing title
 FLOOR PLANS & ELEVATIONS

Client WOKINGHAM HOUSING LTD	Scale 1:100 150
Drawing number & status 6391:14:2 PLANNING	Rev A
Date 09.01.15	Drawn by TCG

Revisions
 A 08.04.15 Plots 2 & 4 moved back by 2m

Scale bar - each bar measures 10mm

Drawing Copyright © BDS Surveyors Ltd. A2 420 x 594mm

